




DRAWING NOTE:
- Ironmongery TBC

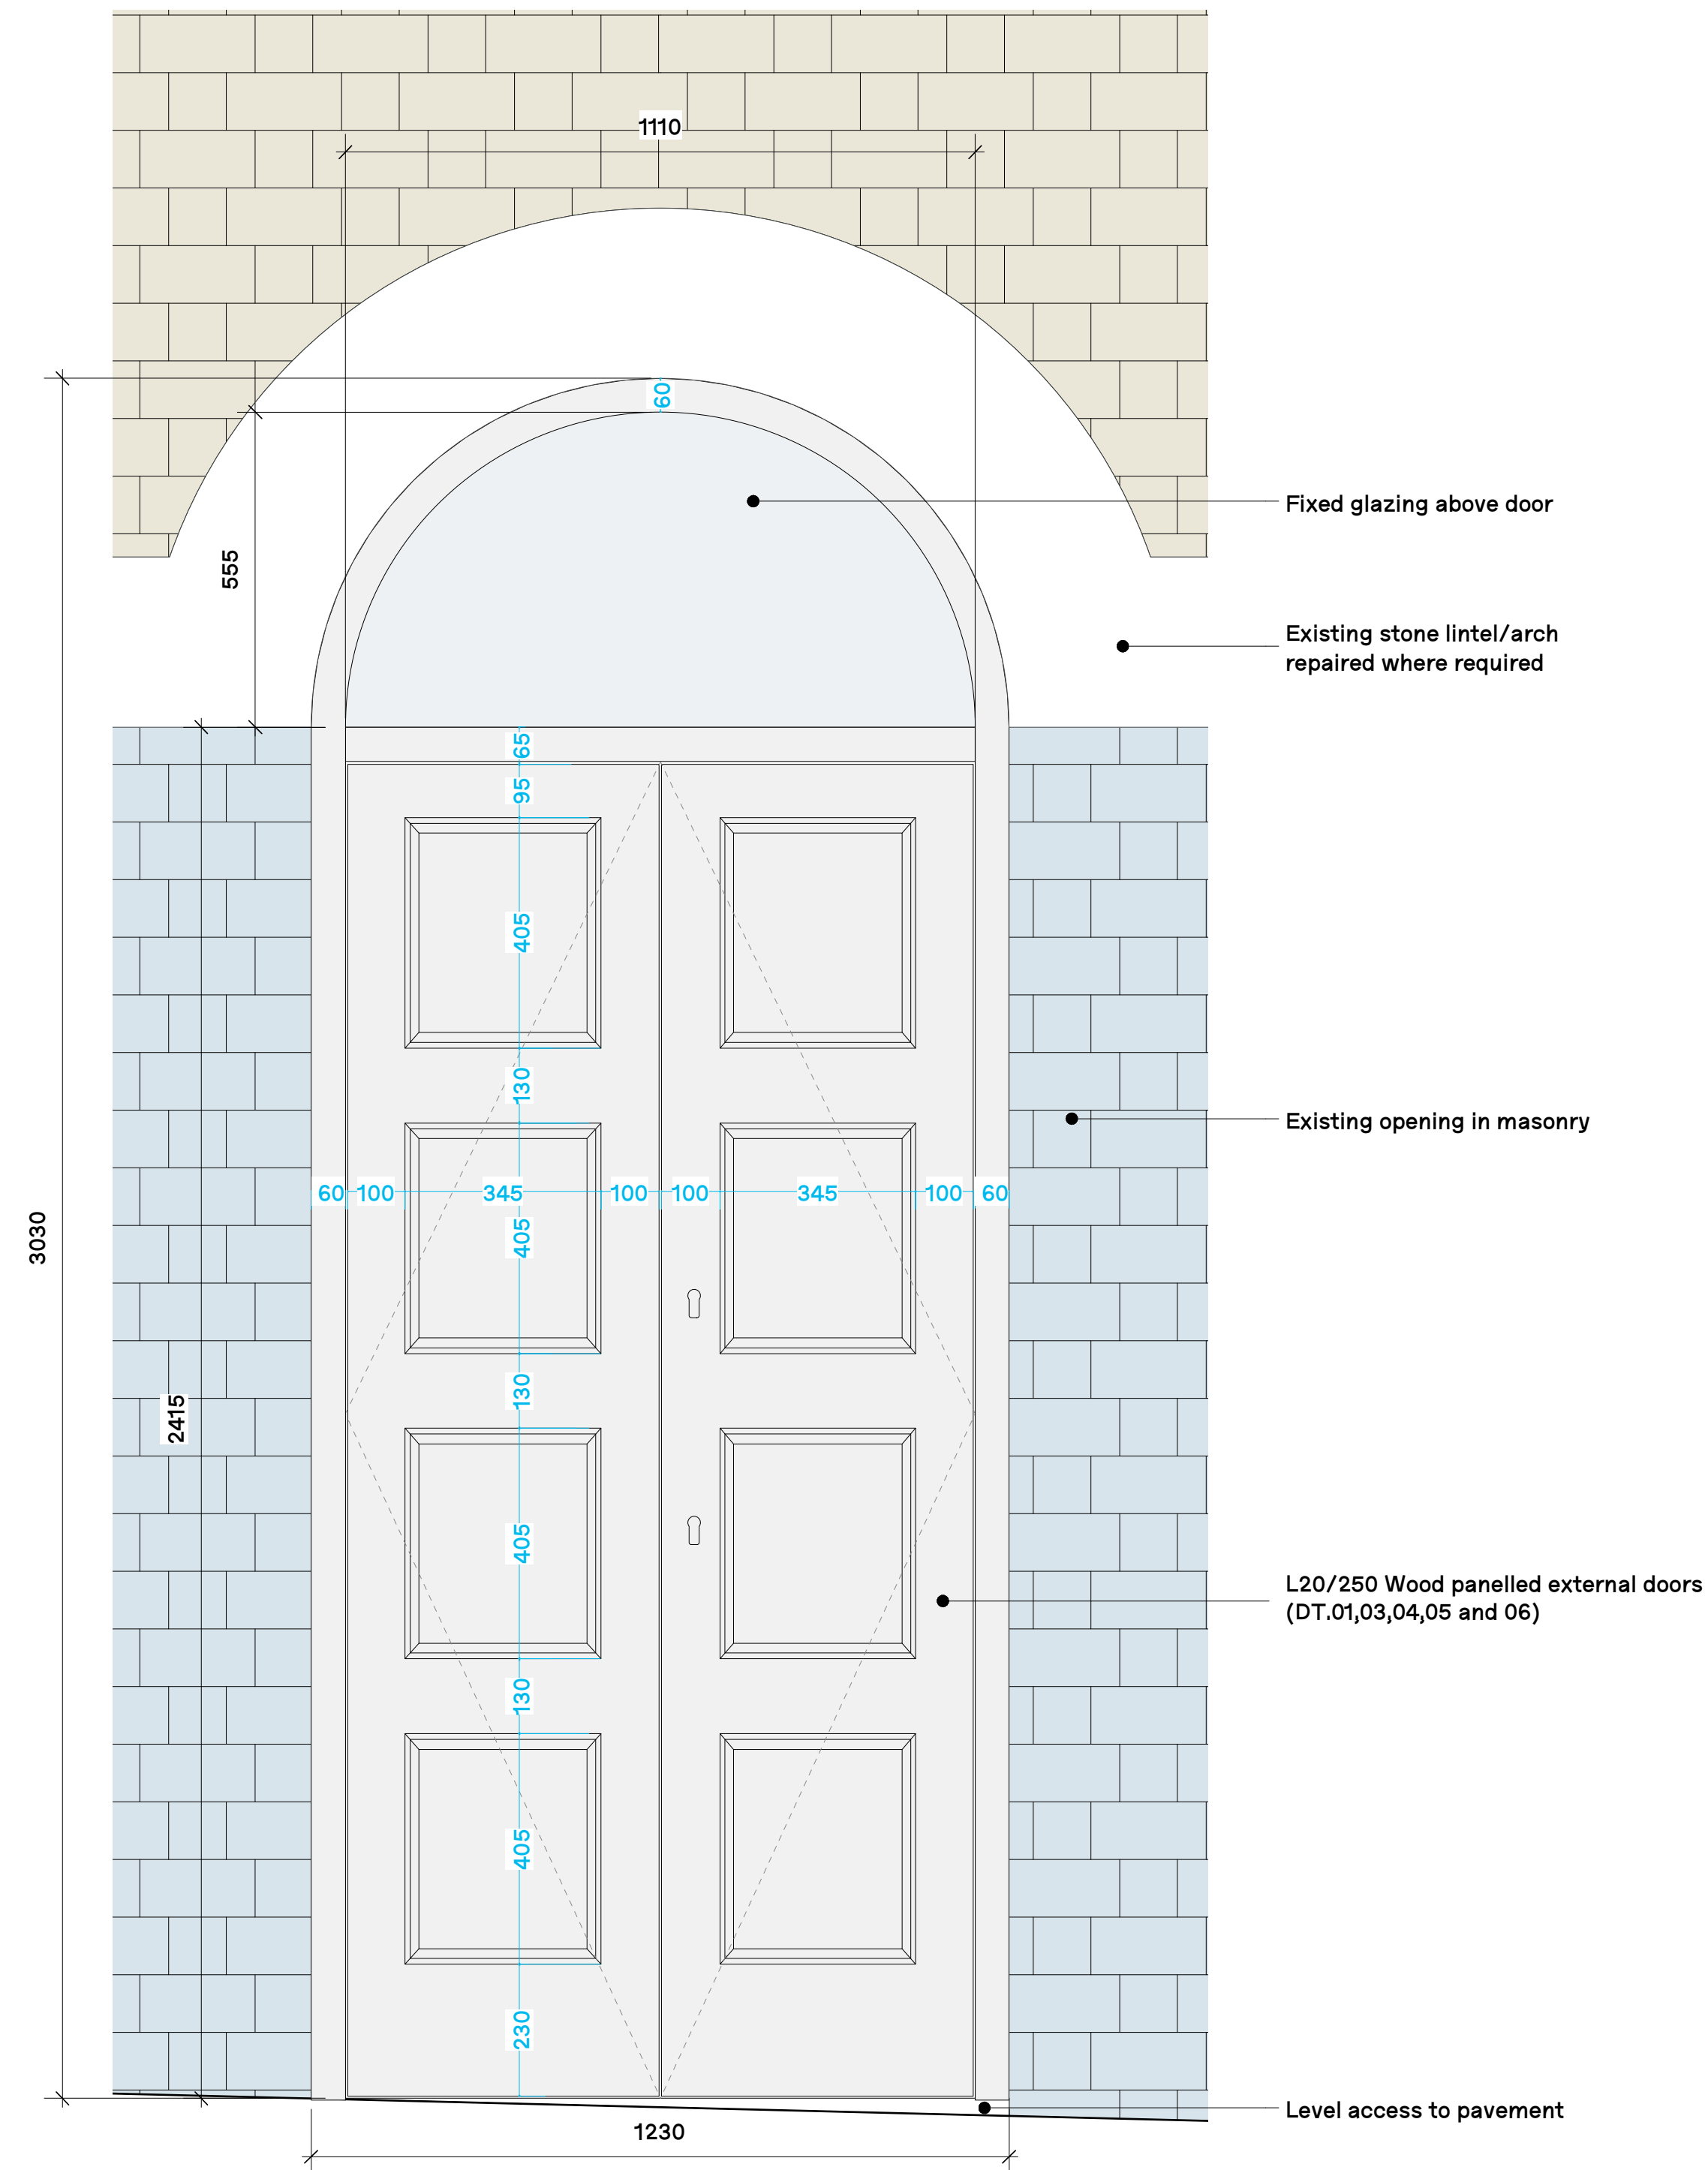


2 DT.05 Elevation
Scale: 1:10

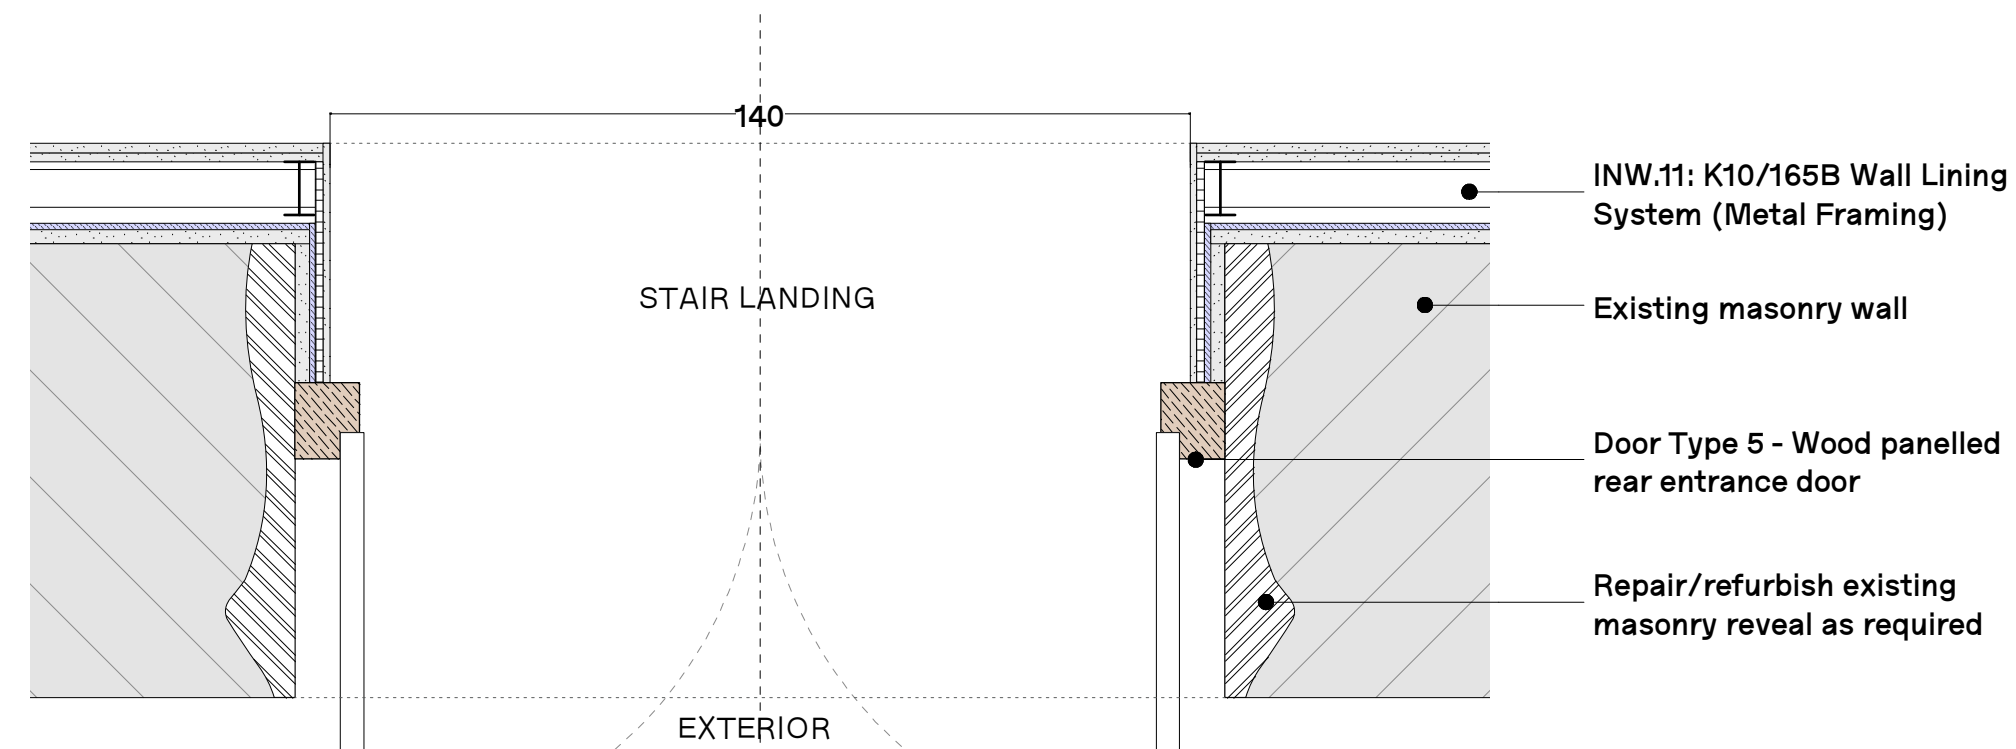

1 DT.05 Plan
Scale: 1:10

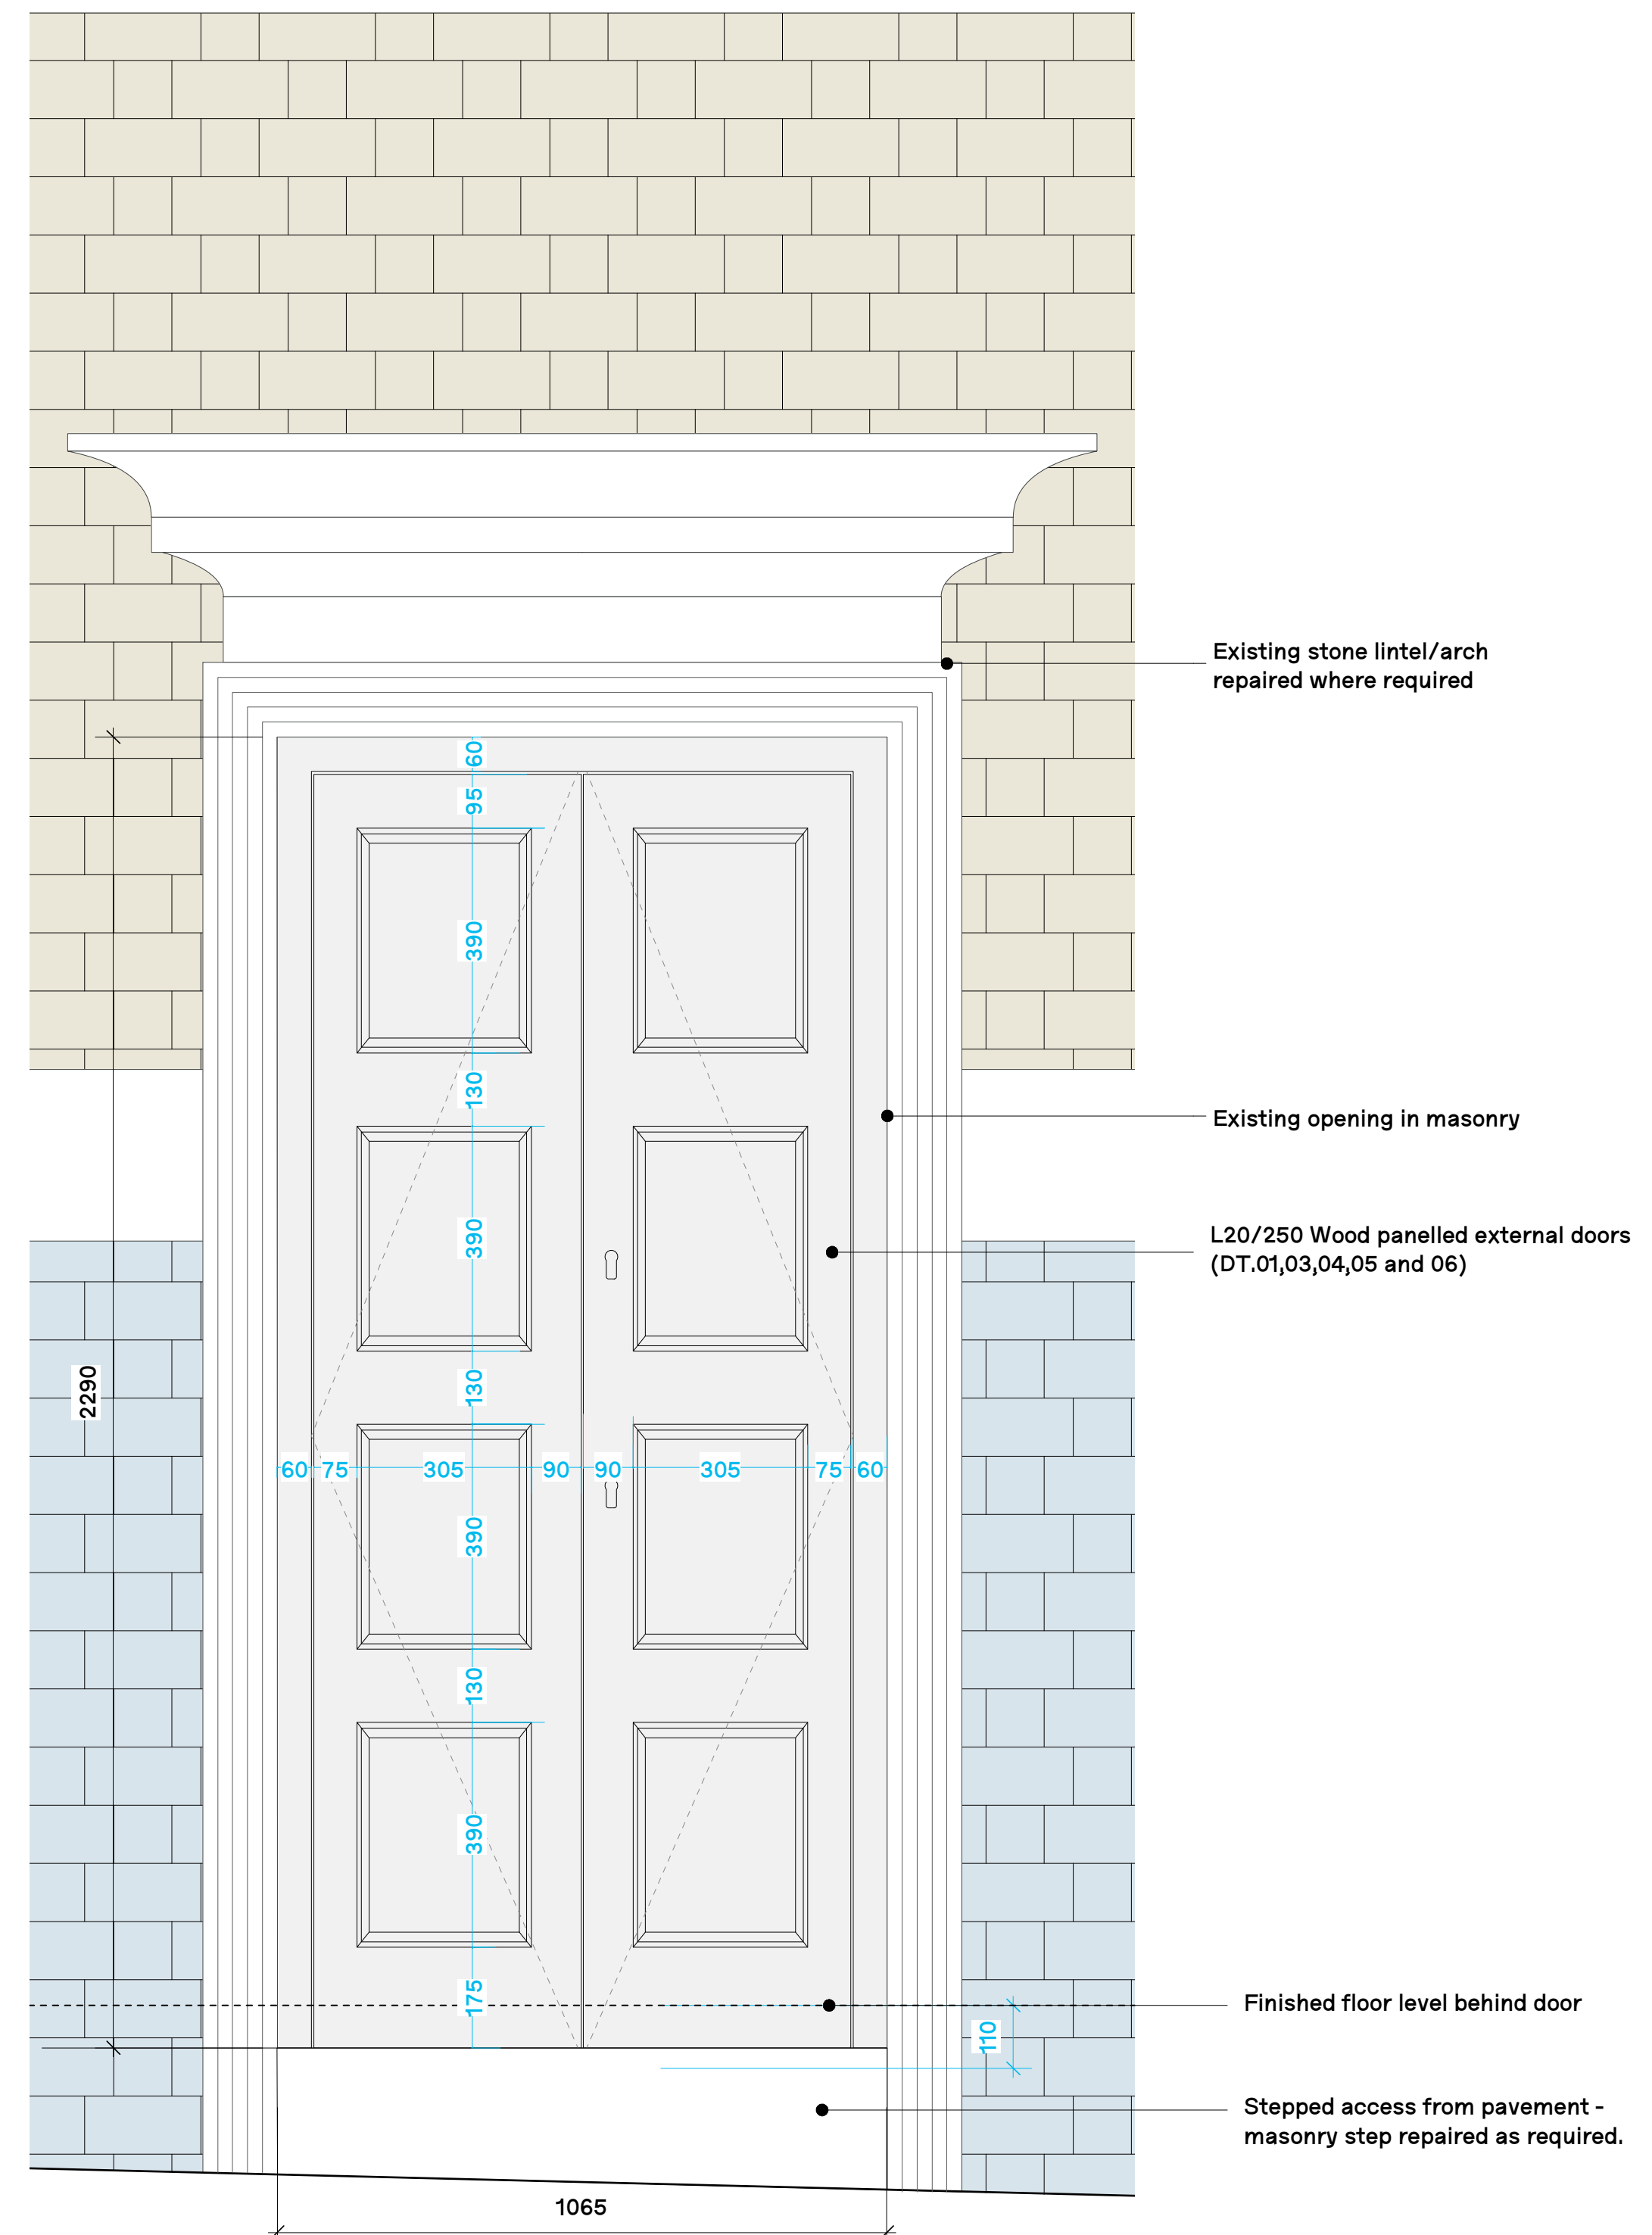


4 DT.06 Elevation
Scale: 1:10

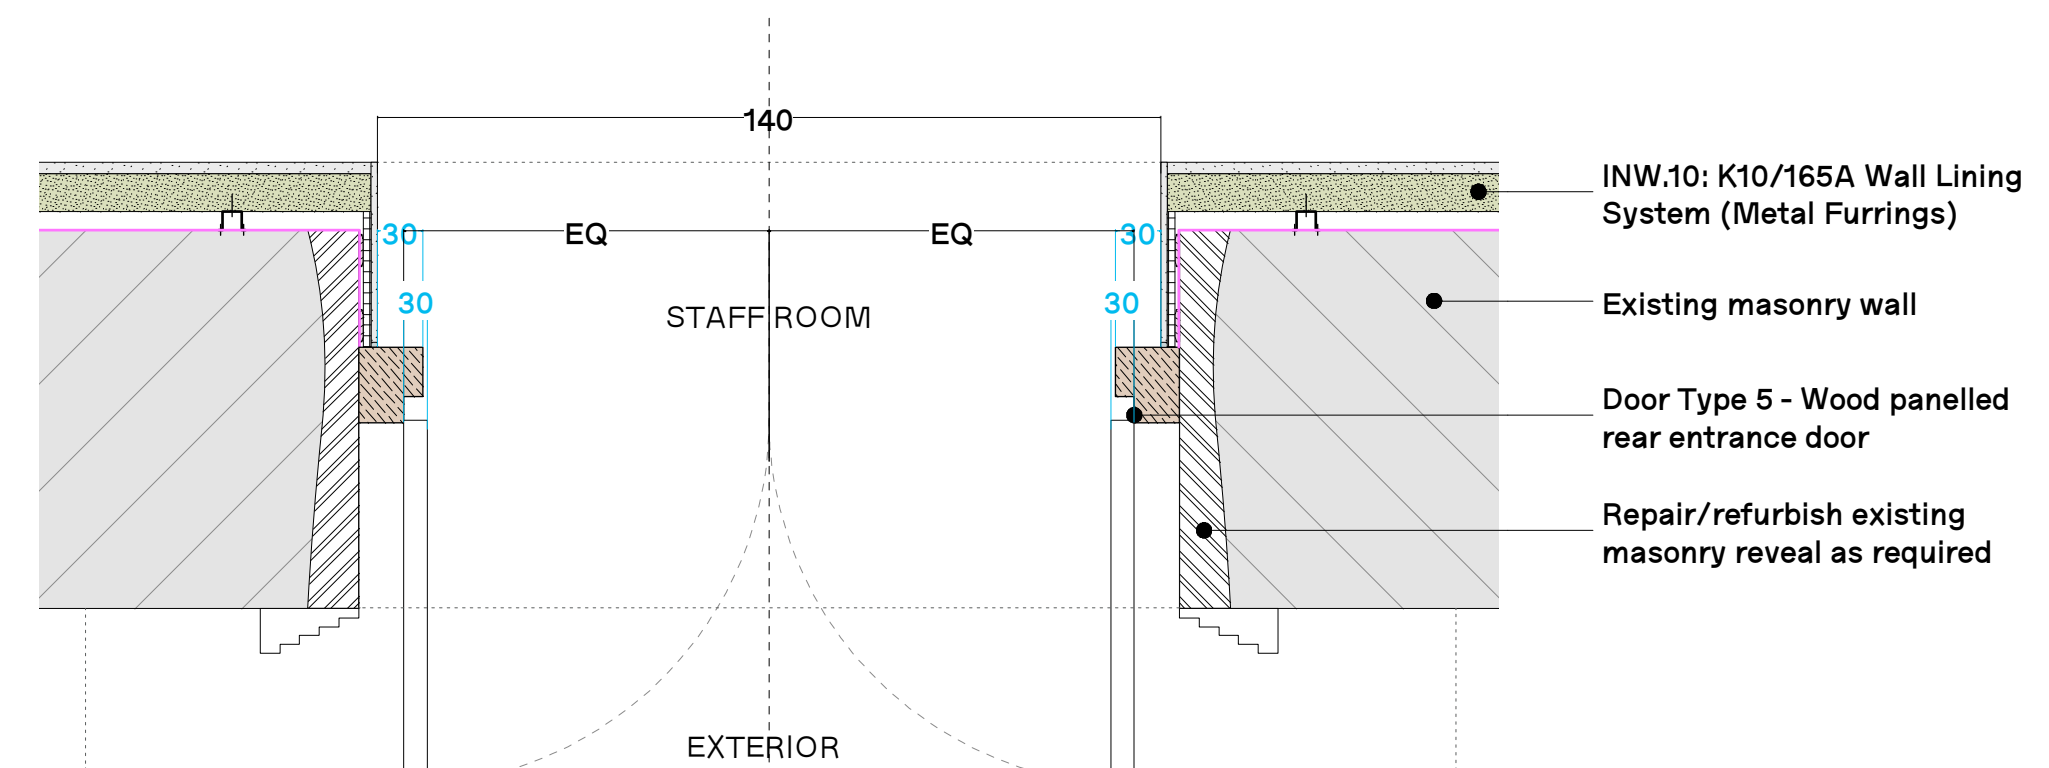

3 DT.06 Plan
Scale: 1:10

REV.	DATE	COMMENT
1	12/02/21	Stage 5 Issue

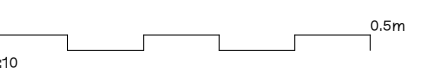

NOTES
Do not scale from this drawing. All dimensions to be confirmed on site. Architect to be informed of any discrepancies before any action is taken. This drawing is copyright © Manalo & White Ltd and should not be copied or reproduced without

Manalo & White
UNIT 301, METROPOLITAN WHARF BUILDING,
10 WAPPING WALL, LONDON E1W 3SS
020 7265 4945 E contact@manaloandwhite.co.uk

PROJECT
Nesley Camden Methodist Church
DRAWING
External Door Types 5 & 6
SCALE
1/10 @A1
STATUS
Stage 5

OB No.	PREFIX	VOLUME	LEVEL	TYPE	ROLE
127	MWA	ZZ	ZZ	DR	A
DRAWING No.			REVISION		
04 3033			C 1		