


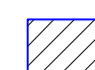








KEY	
	UFH Location
	New radiator location

FLOOR FINISHES KEY			
	Stone		Engineered Parquet
	Carpet/Sisal		Tiles
	Timber boards		Painted Concrete
	Unchanged		



LBC	Submitted for LBC	31.08.21
REV. NO.	AMENDMENT	DATE

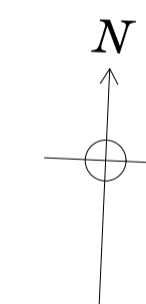Ben Pentreath
 3 Lamp Office Court
 Lambs Conduit Street
 London WC1N 3NF
 T +44 (0) 20 7430 2424
 benpentreath.com


PROJECT: 11 CHESTER TERRACE

TITLE: FIRST FLOOR PROPOSED FLOOR FINISHES

DRAWING NO: A-810 REV. NO: LBC

SCALE: 1:25@A1 DRAWN BY: AM
 1:50@A3

DATE: 31.08.21 CHECKED BY: RJC

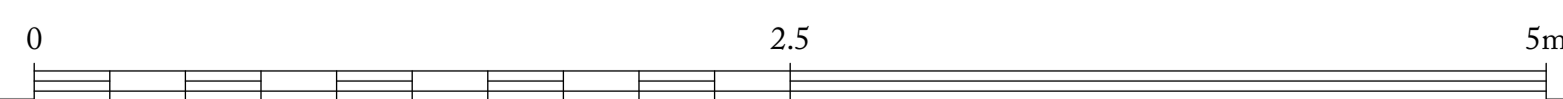

All dimensions to be checked on site.
 All designs © Ben Pentreath Ltd 2020. Not to be reproduced without permission