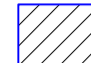

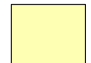



KEY


 UFH Location


 New radiator location


FLOOR FINISHES KEY


 Stone


 Engineered Parquet




 Carpet/Sisal

 Tiles

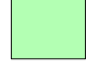 Timber boards

 Painted Concrete

 Unchanged

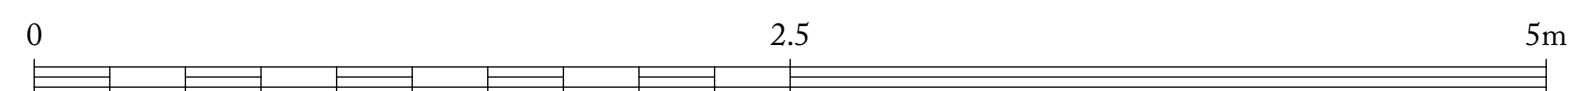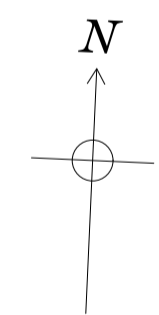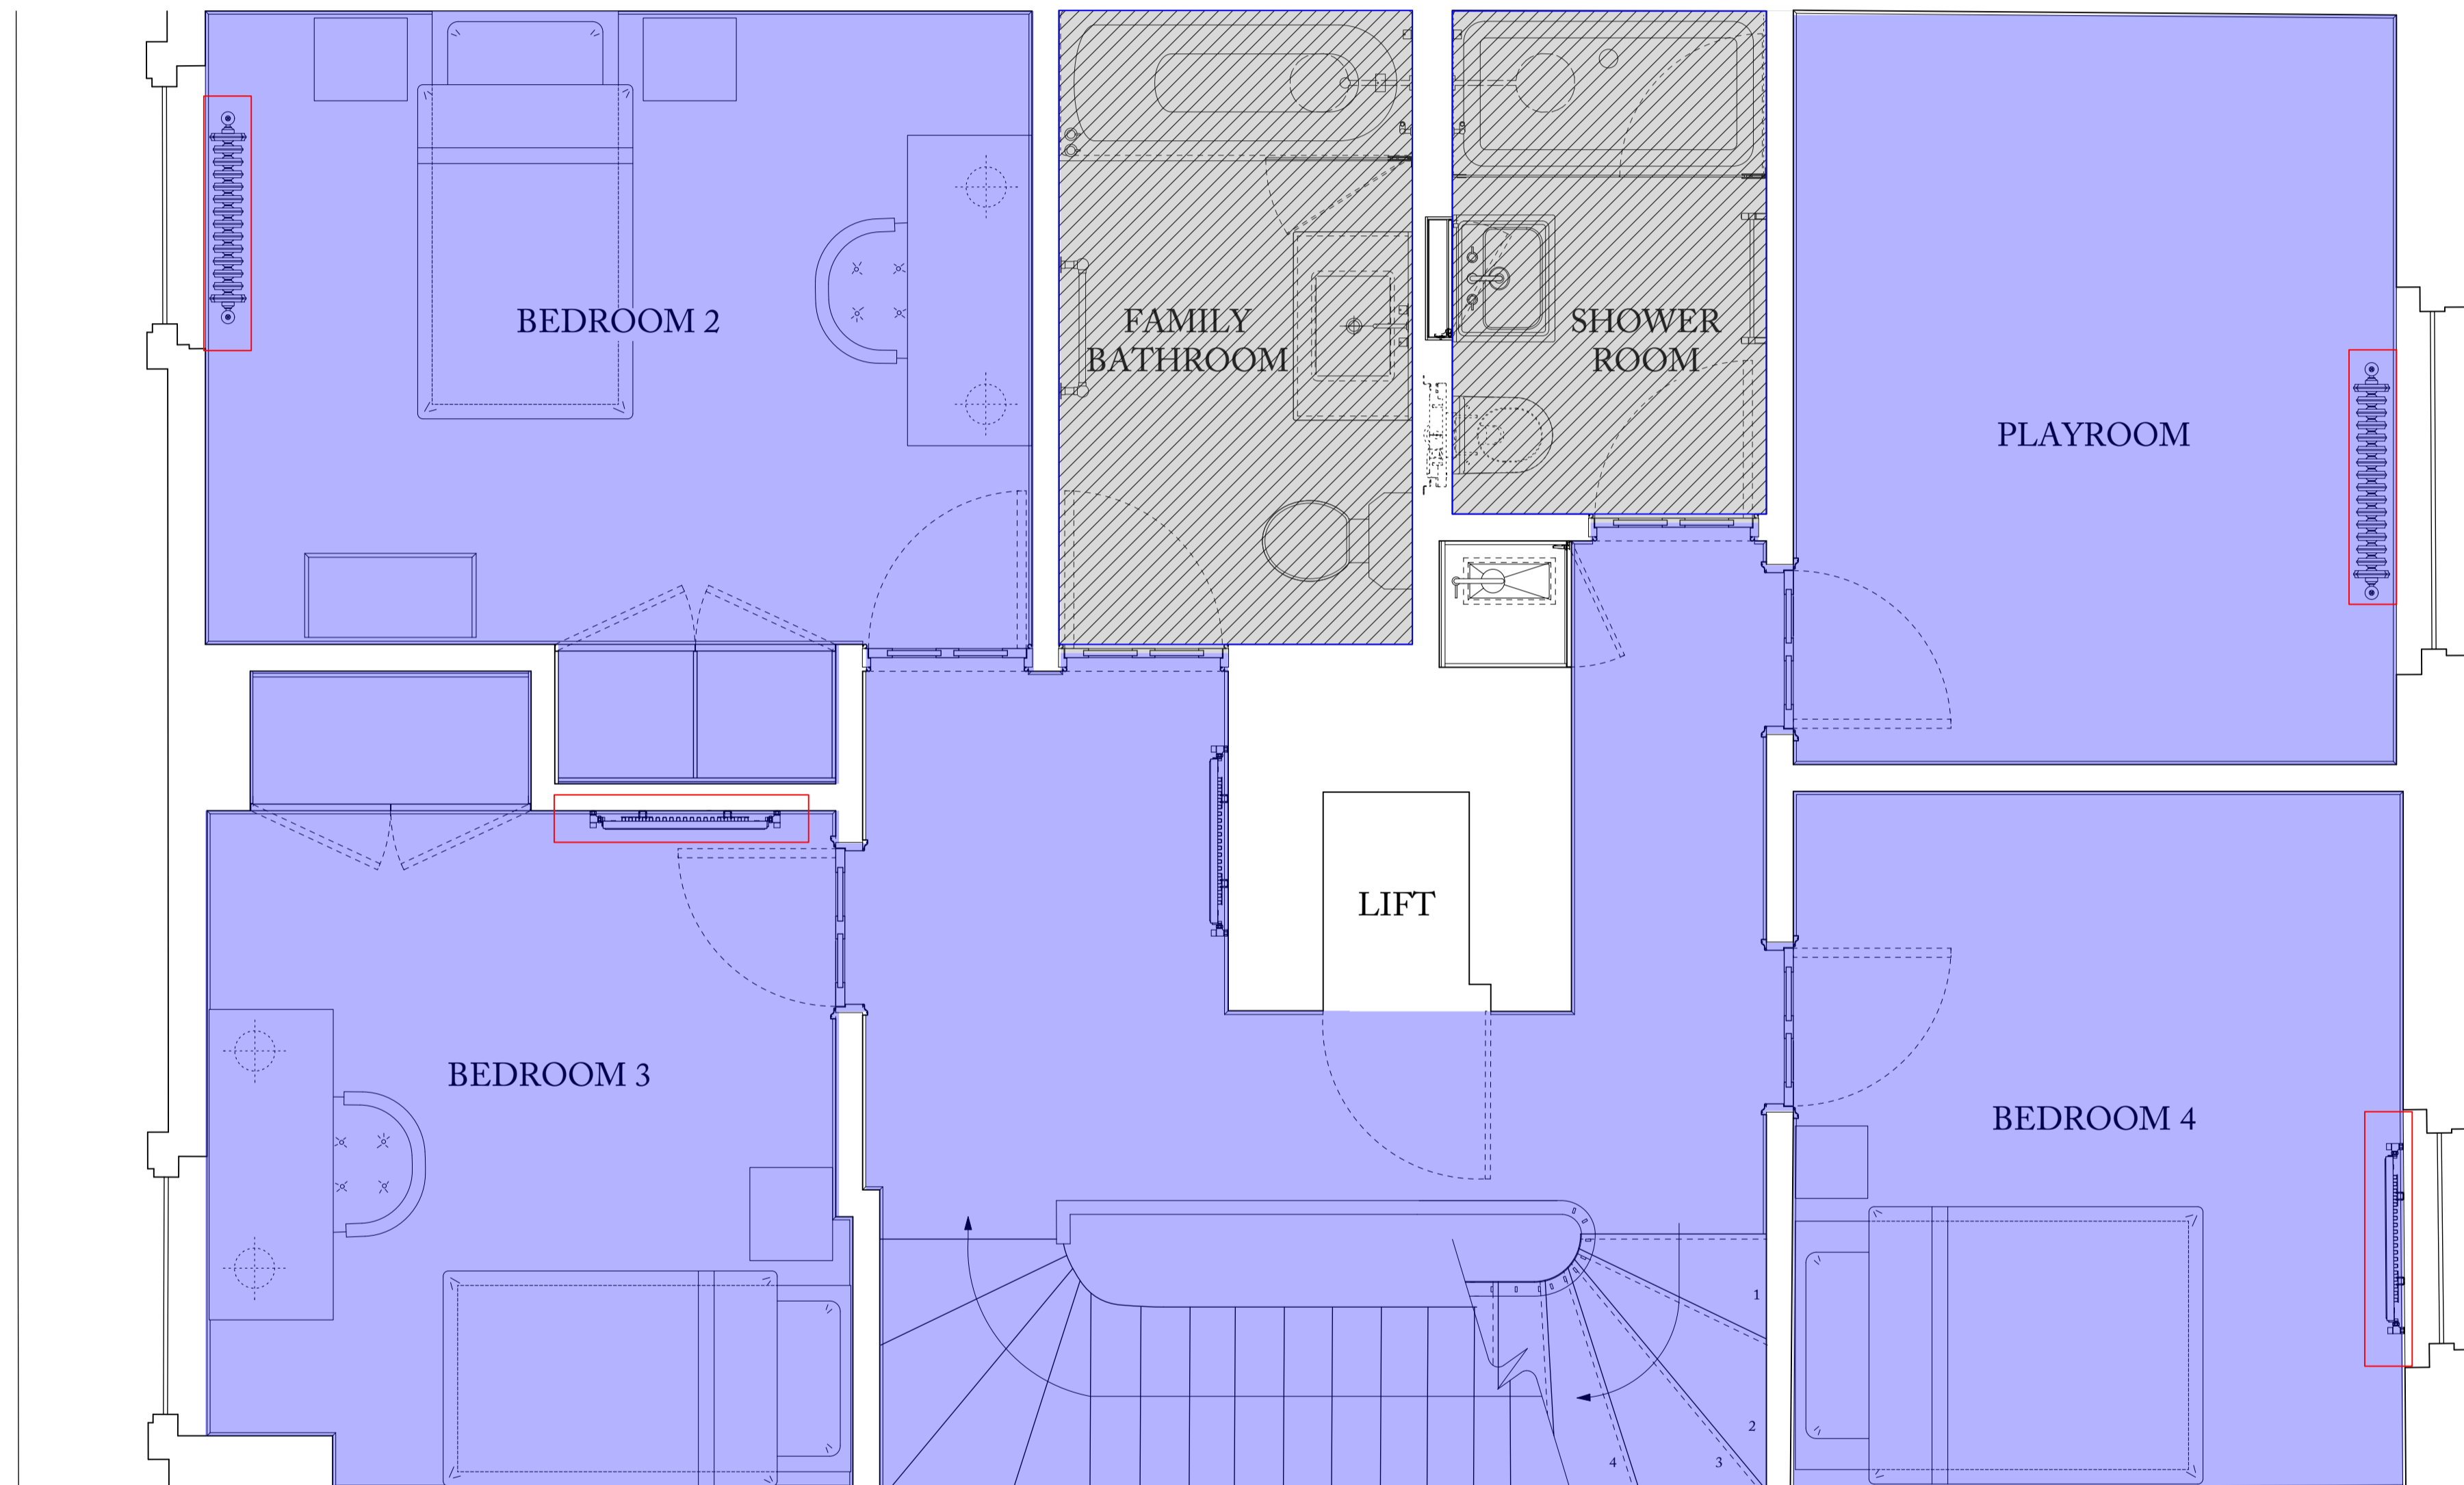

LBC	Submitted for LBC	31.08.21
REV. NO.	AMENDMENT	DATE

Ben Pentreath		3 Lamp Office Court Lamb's Conduit Street London WC1N 3NF T +44 (0) 20 7430 2424 benpentreath.com
PROJECT:	11 CHESTER TERRACE	
TITLE:	THIRD FLOOR PROPOSED FLOOR FINISHES	
DRAWING NO: A-830	REV. NO:	LBC
SCALE: 1:25@A1 1:50@A3	DRAWN BY:	AM
DATE: 31.08.21	CHECKED BY:	RJC

All dimensions to be checked on site.
All designs © Ben Pentreath Ltd 2020. Not to be reproduced without permission