

The use of this data by the recipient acts as an agreement of the following statements:
Do not use this data if you do not agree with any of the following statements:-


All drawings are based upon site information supplied by third parties and as such their accuracy cannot be guaranteed. All features are approximate and subject to clarification by a detailed topographical survey, statutory service enquiries and confirmation of the legal boundaries.

The controlled version of this drawing should be viewed in DWG or PDF format not DWG or other formats. All points of this drawing must be made in full colour.


Where this drawing has been based upon Ordnance Survey data, it has been reproduced under the terms of Ryder License No. 100000144. Reproduction of this drawing in whole or in part is prohibited without the prior permission of Ordnance Survey.

Responsibility is not accepted for errors made by others in scaling from this drawing. All construction information should be taken from figured dimensions only. Check all dimensions on site. Report any discrepancies in writing to Ryder before proceeding.

Scale Bar (m)
0 1 2 4

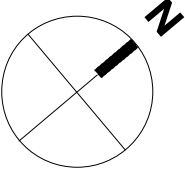


Section and Elevation Key

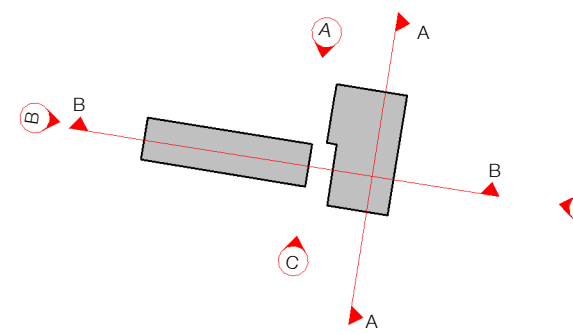

GA Substation Elevation C

1 : 100

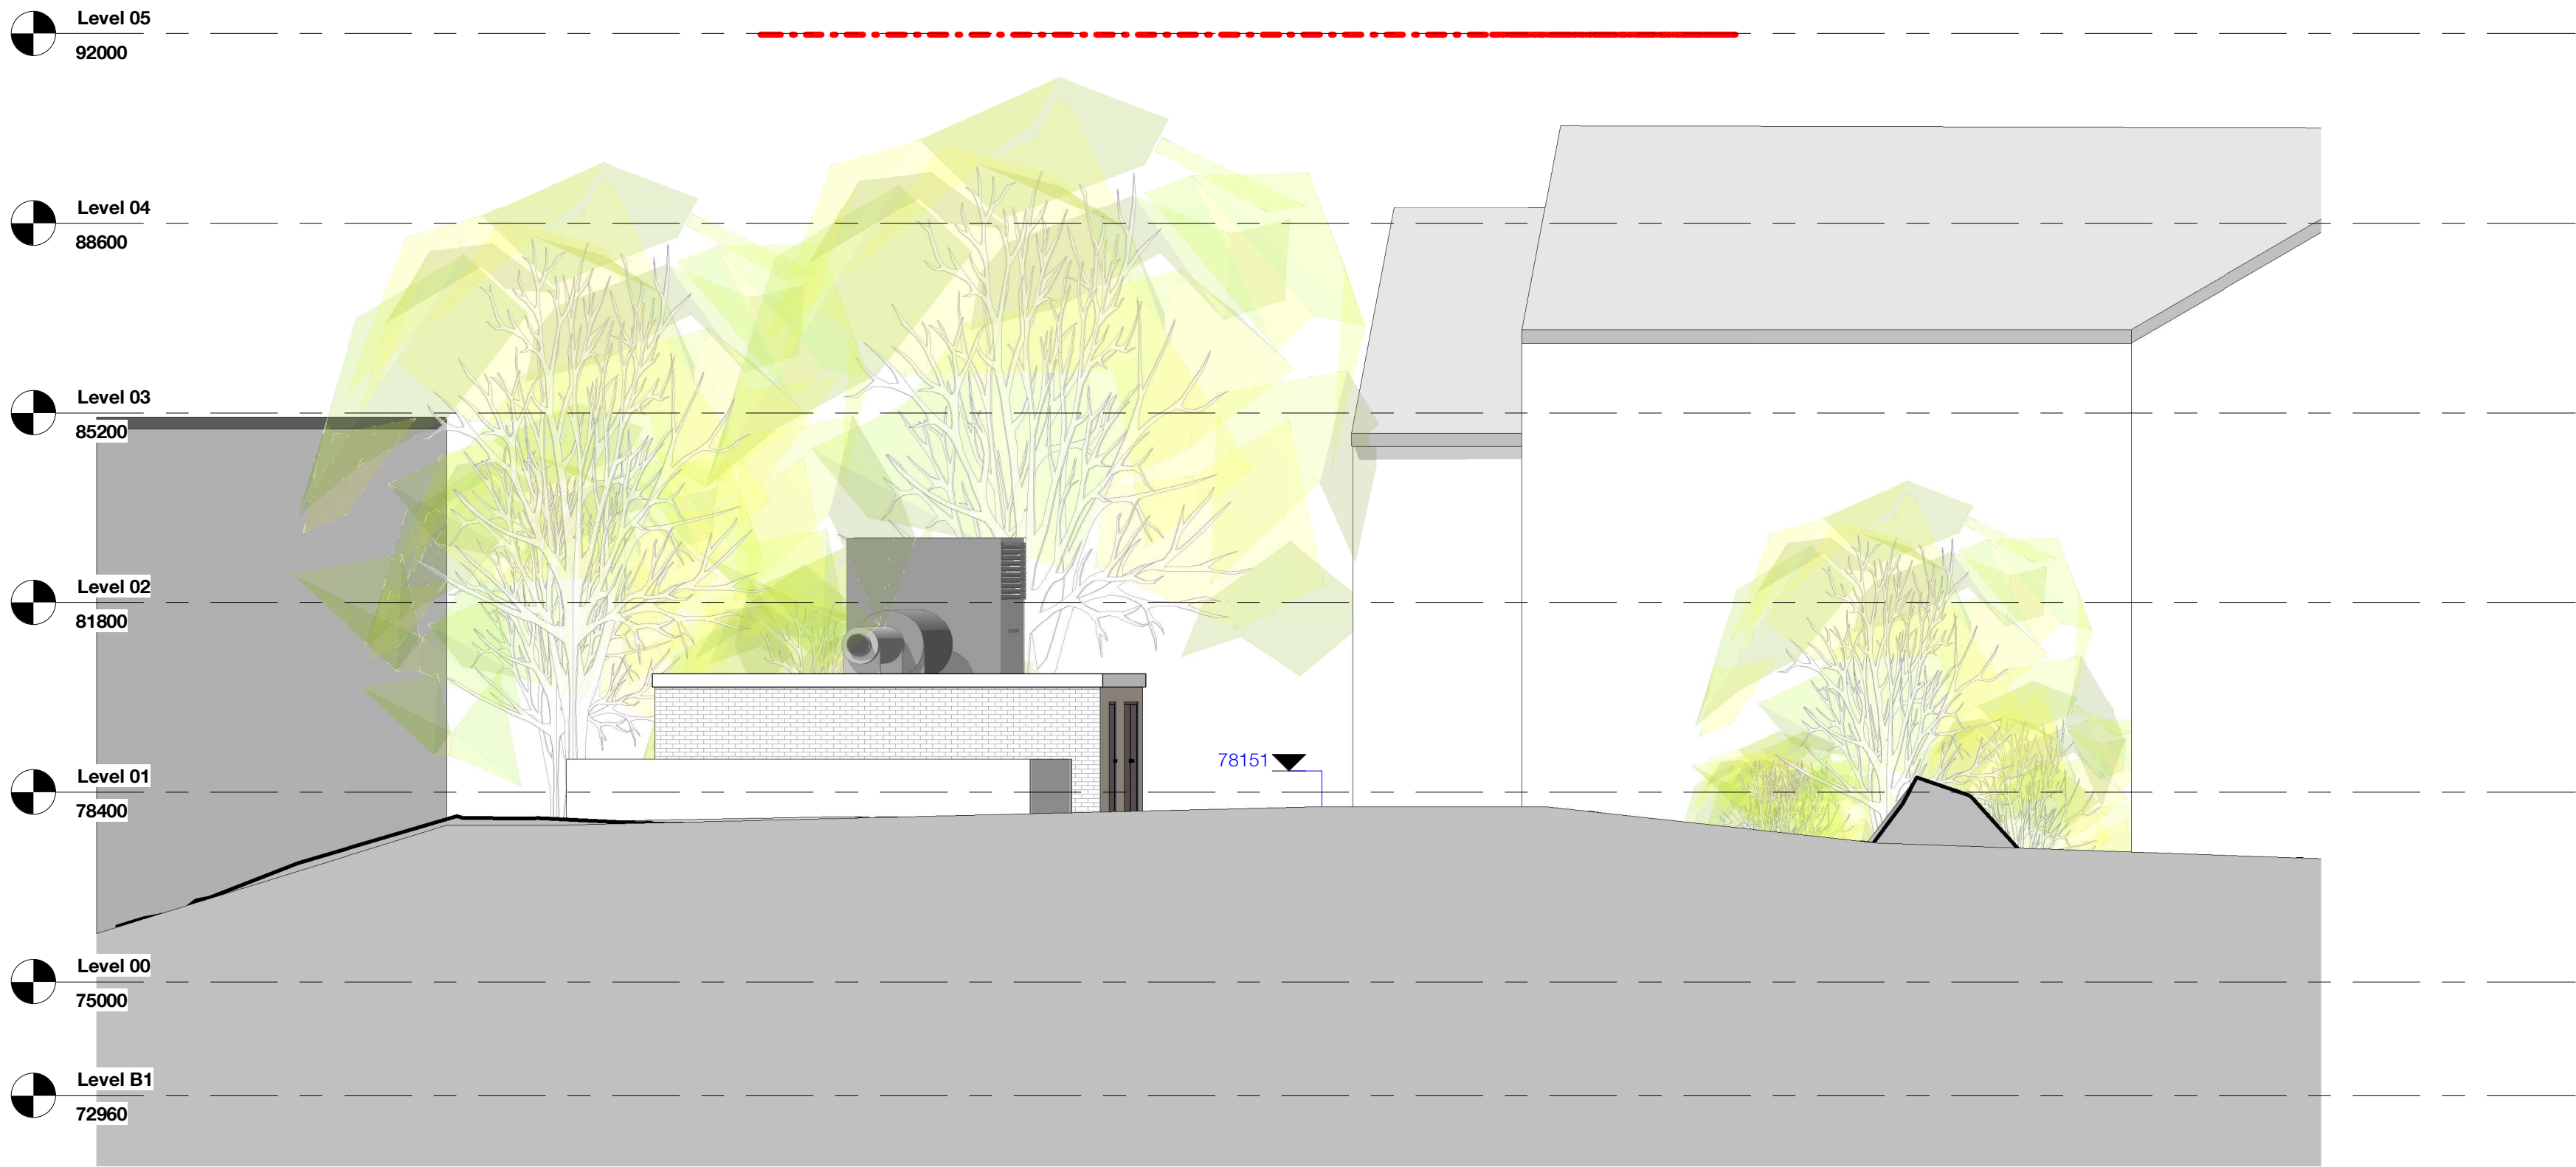

P04	For Planning	IAH	TRI	27/08/2021
P03	Stage 4B Issue	SPE	BMC	30/09/2020
P02	Updated generator height	ZSA	CPE	03/09/2020
P01	First Issue	ZSA	CPE	27/08/2020
Rev.	Description	Drawn	Checked	Date

Amendment

Suitability
For Planning

Project

Camden & Islington NHS Foundation Trust
New Mental Health Inpatient Facility
Whittington Hospital

Drawing
GA Substation Elevation 2 of 2

Drawing No.	Originator	Zone	Level	Type	Role	Number
Project ID	- RYD -	00 -	ZZ -	DR -	A -	3651
Project ID	0100	00	ZZ	DR	A	3651

Ryder Project No.	Scale at A1	Status	Revision
10007-00	As indicated	D2	P04

info@ryderarchitecture.com
www.ryderarchitecture.com

Ryder

GA Substation Elevation D

1 : 100