



Copyright Cousins & Cousins Architects.
 No implied license exists. This drawing should not be used to calculate areas for the purposes of valuation. All dimensions be checked on site by the contractor and such dimensions to be their responsibility. Do not scale drawings.
 All work must comply with relevant British Standards and Building Regulations requirements. Drawing errors and omissions to be reported to the architect.

KEY:	
	Existing Structure
	Proposed Structure
	Site Boundary

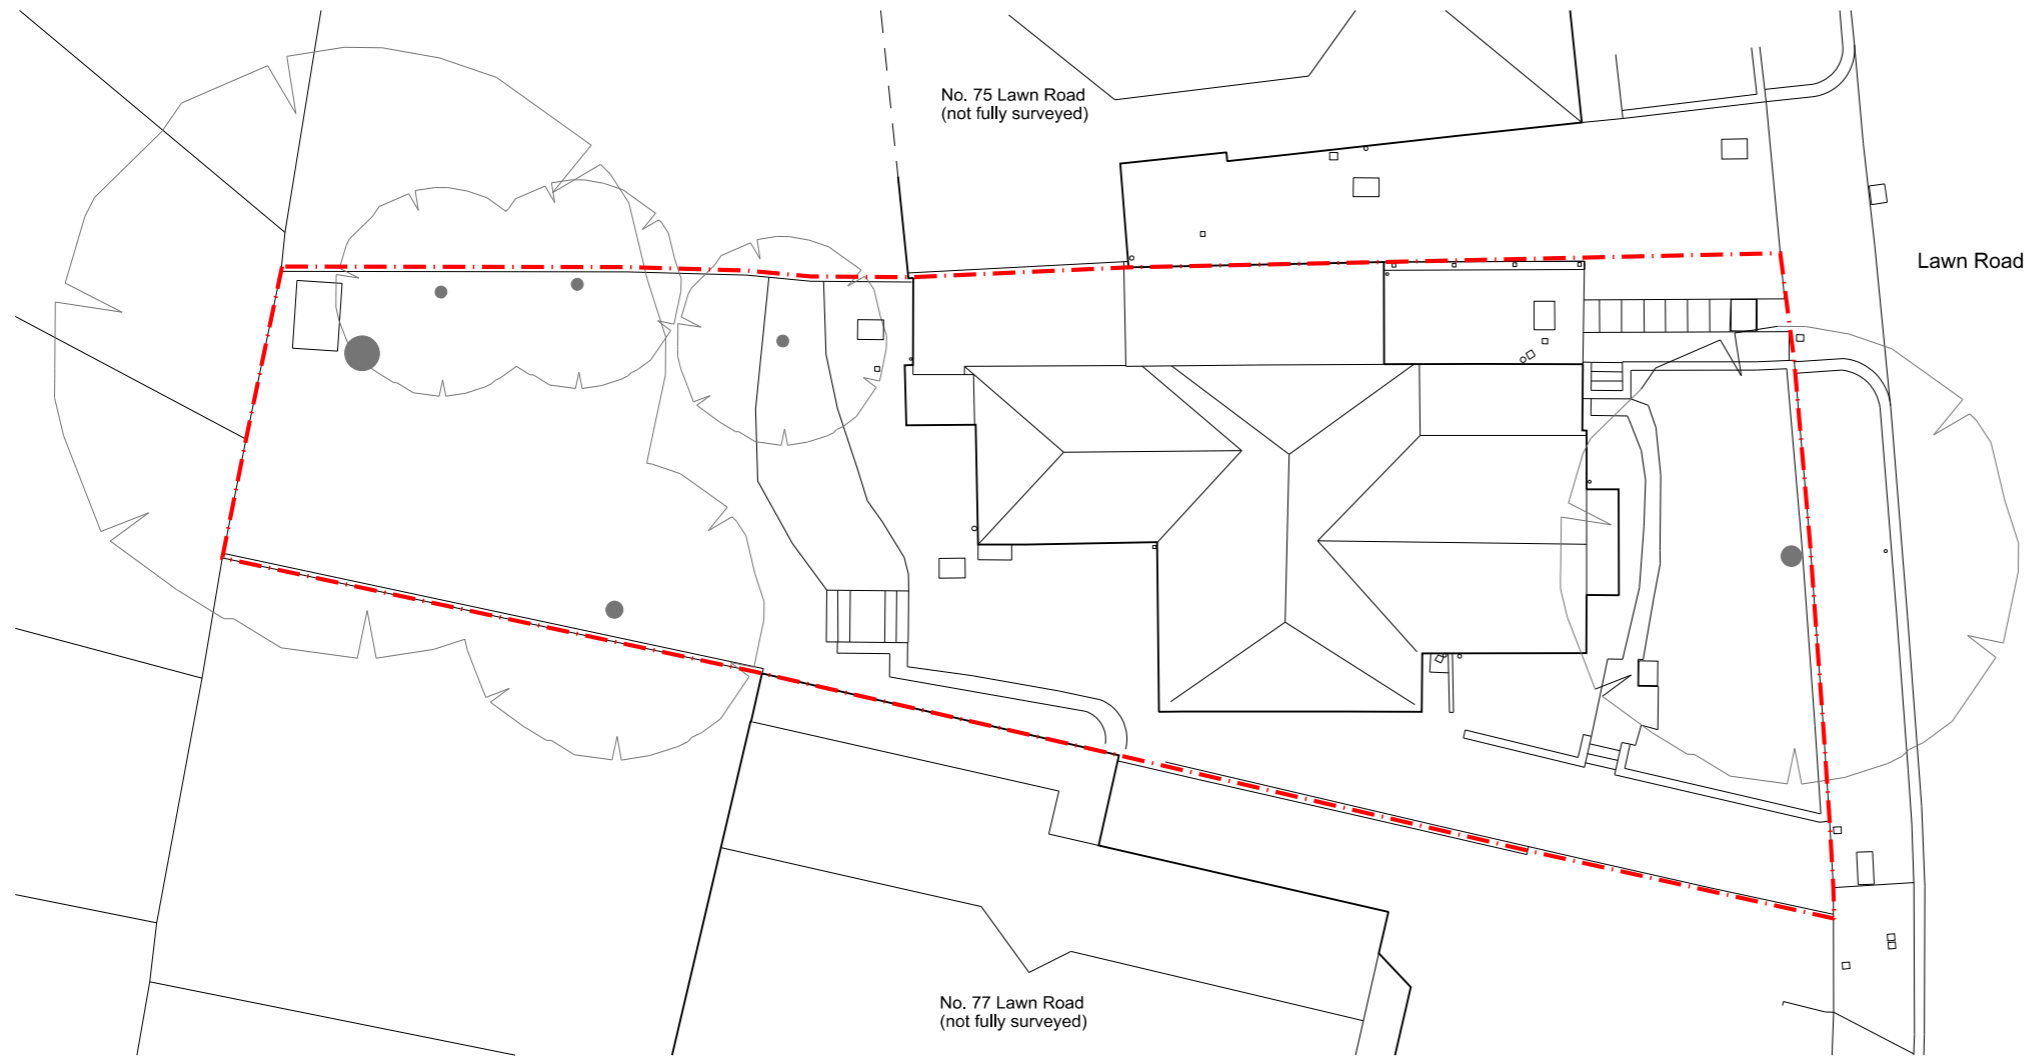

Existing Block Plan

1:200

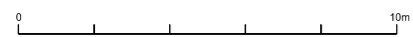

Rev	Date	Reason For Issue	Chk
P1	26.08.21	Planning Application	NR
/	30.07.21	For Client Comment	NR

Project
**76 Lawn Road
 NW3 2XB**


Client
Private

Title
**Site Information
 Block Plan**

Status
PLANNING

Project Number	Date	Scale @ ISO A3
20007	26/08/2021	1:200

Revision	Drawn By	Approved By	Drawing Number
P1	GW	NR	PA4_10_002

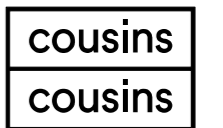

Bedford House
 125-133 Camden High Street
 London
 NW1 7JR

info@cousinsandcousins.com
 www.cousinsandcousins.com