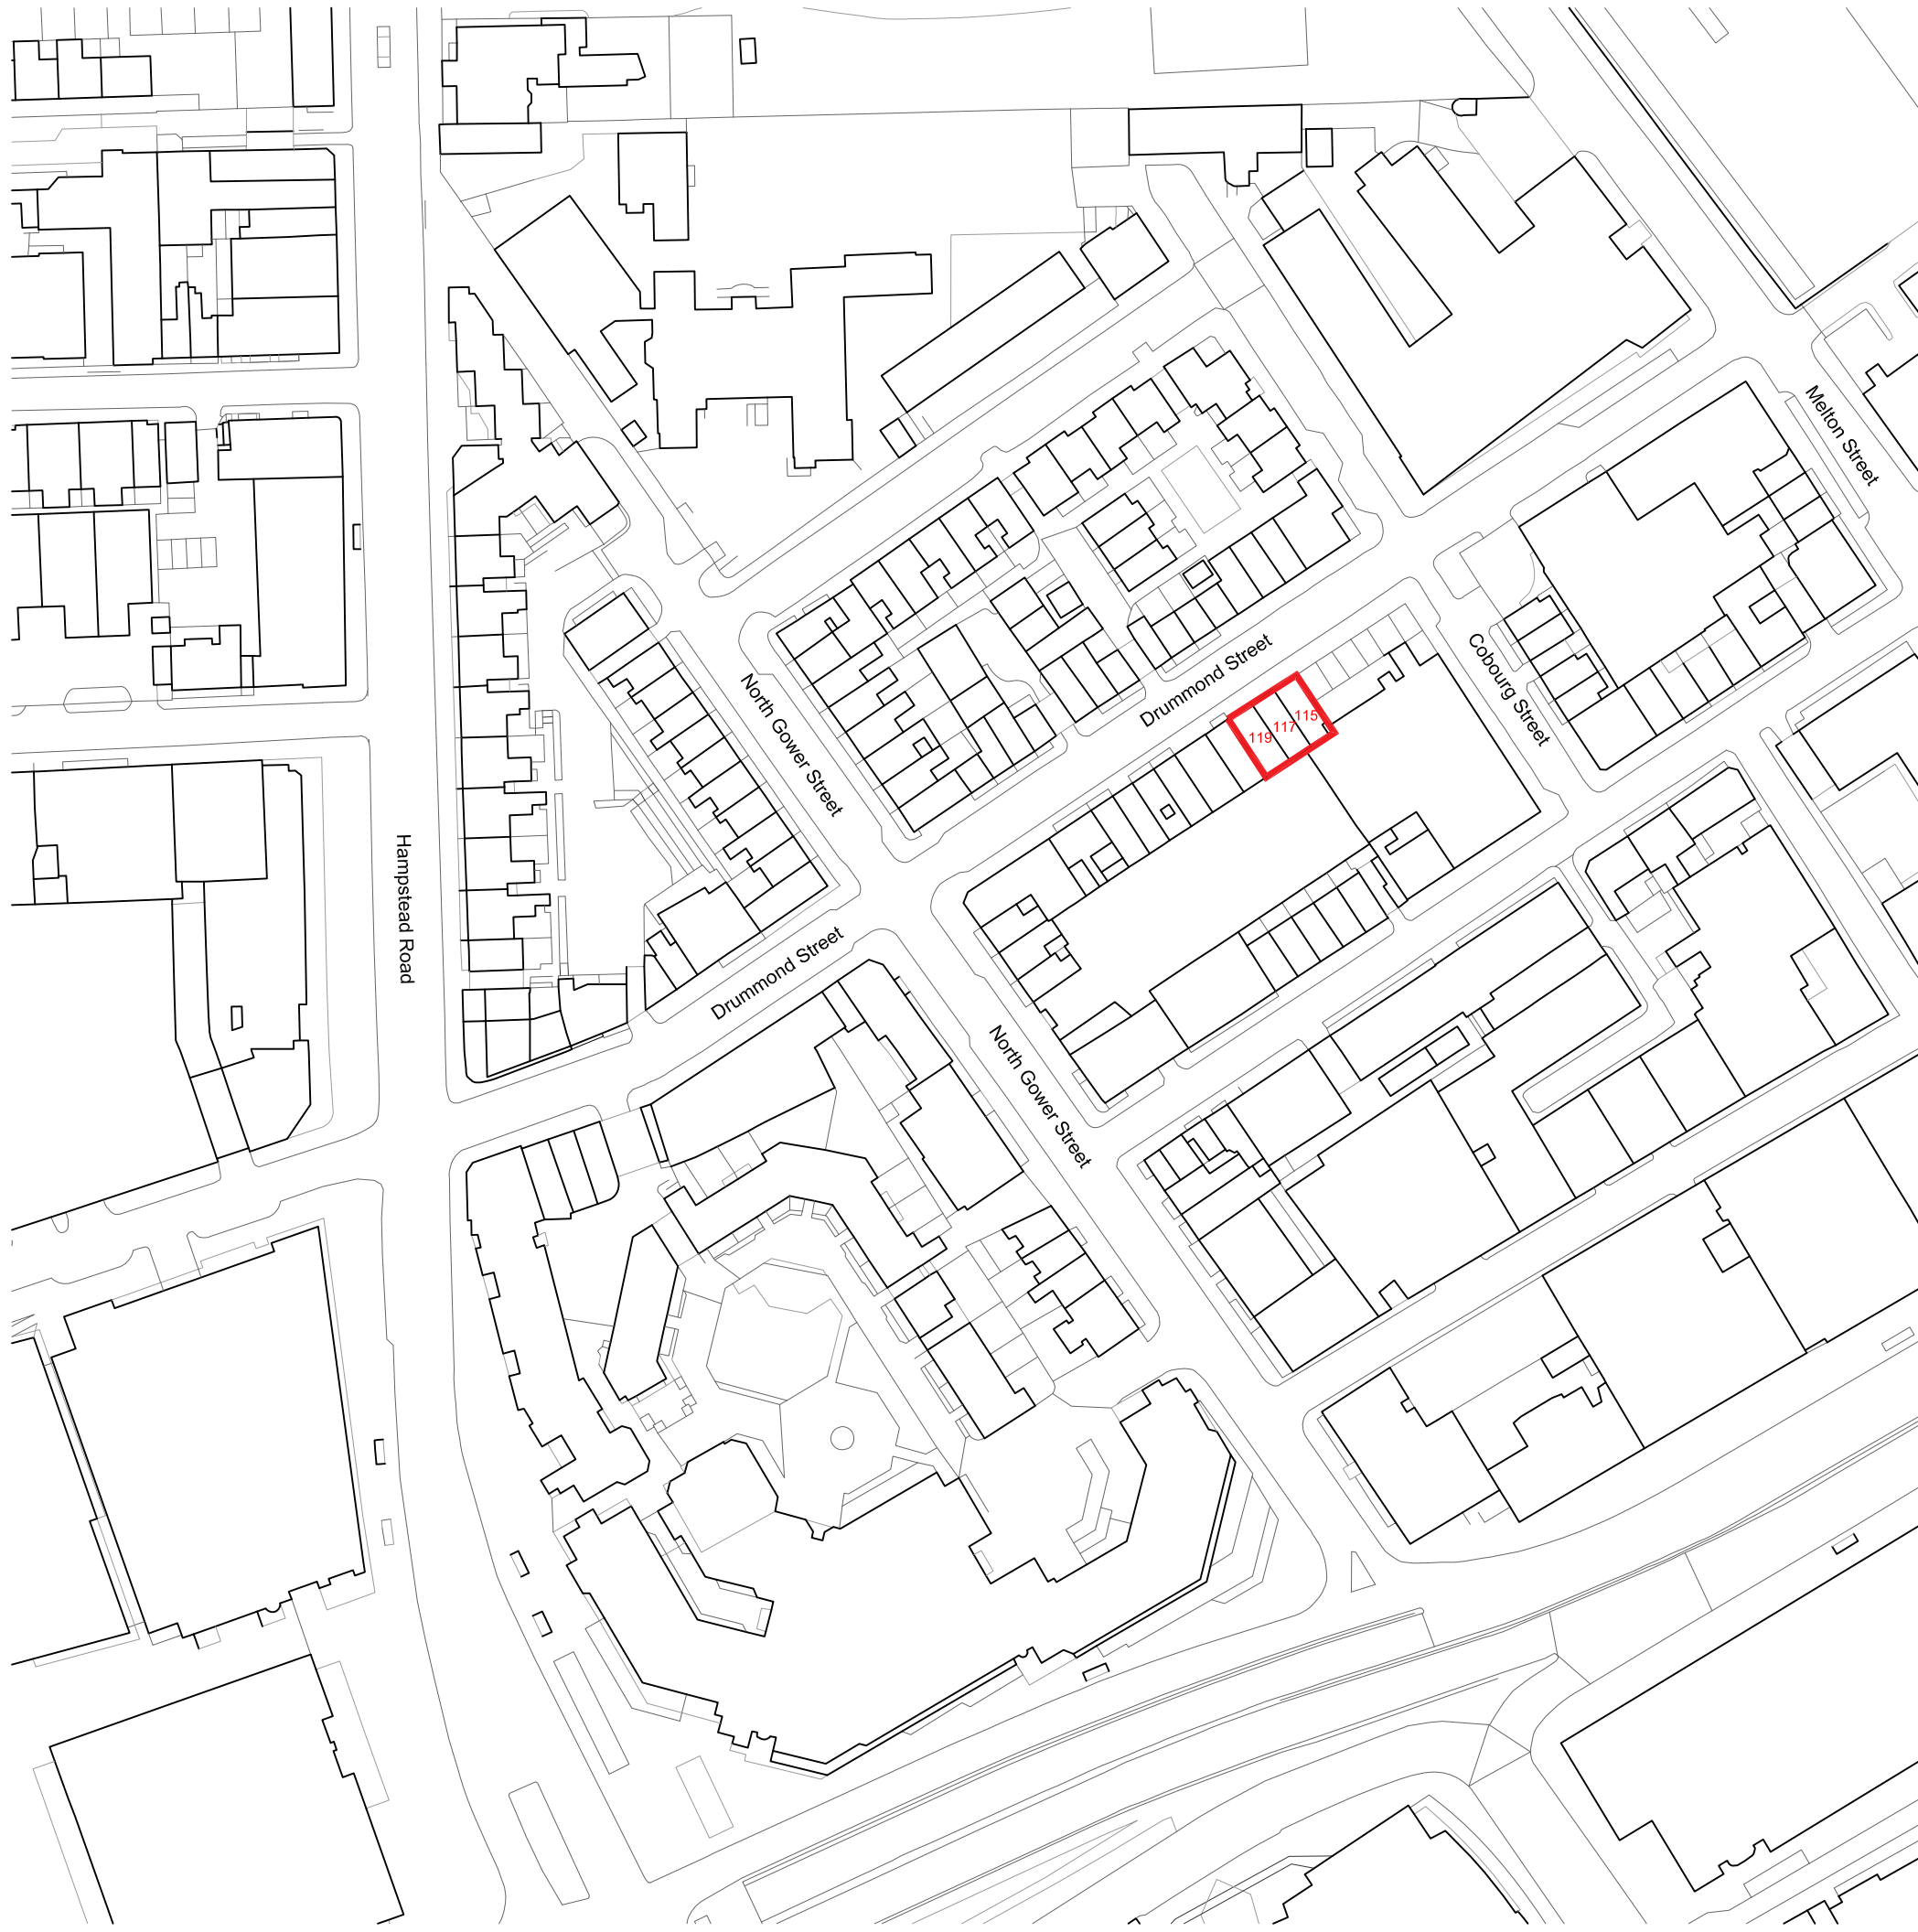


Client
Euston Town BID

Project name	Project number
Drummond Street	178

Drawing name
Location Plan, no. 115-119 Drummond Street

Drawing number	Scale	Revision
115-000	1:1250	-
Drawing status	Page size	Date
Planning	A3	30 06 2021

Drawn by	Checked by
CT	HD

Do not scale from this drawing. Report any discrepancies. Copyright owned by Jan Kattein Architects.

Scale at 1:1250

0 10 20 50m

JAN KATTEIN
ARCHITECTS
277 New North Road
London N1 7AA / UK
+44 [0]20 7704 0604
www.jankattein.com /
mail@jankattein.com