




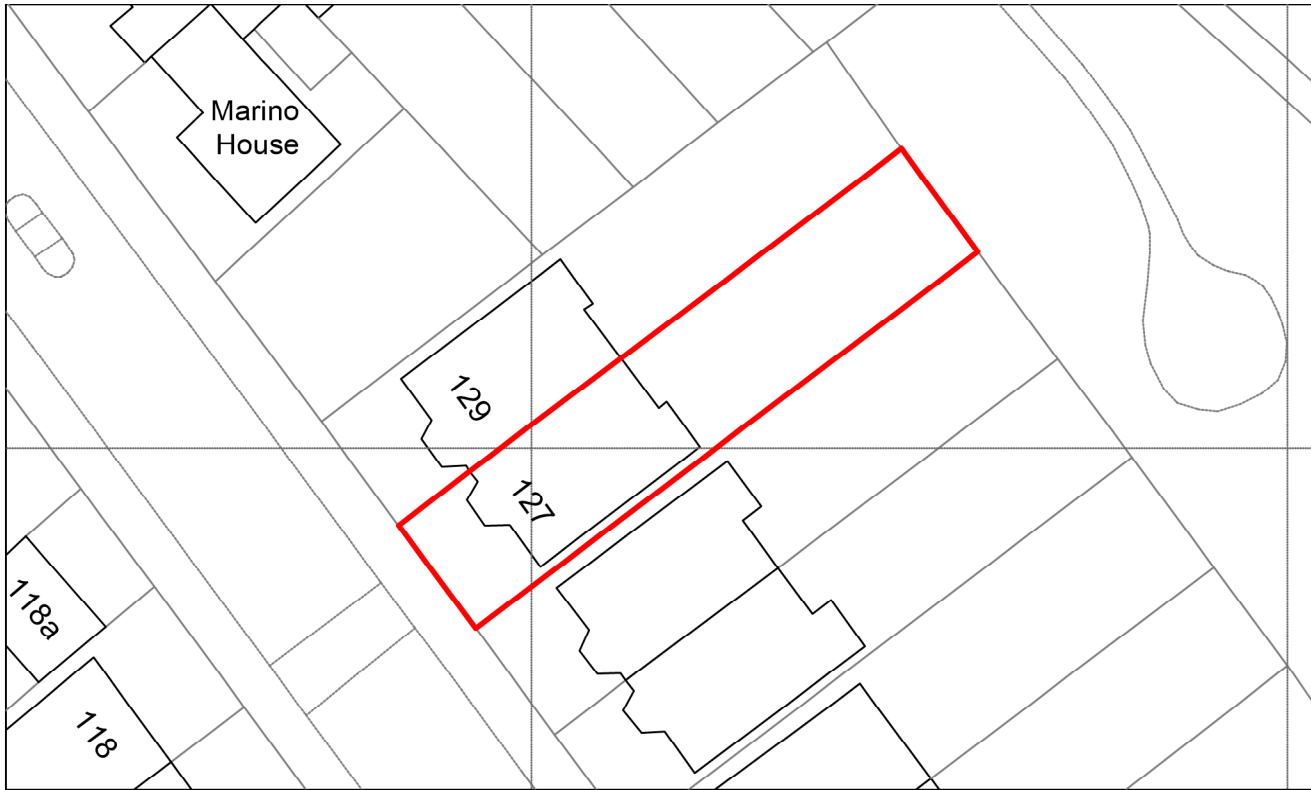

1 **Site location plan**
Scale: 1:1250

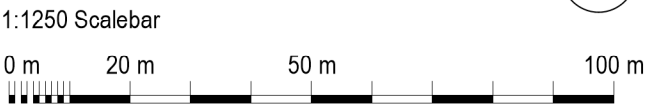

2 **Block Plan**
Scale: 1:500

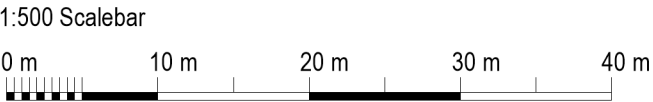

PLANNING APPLICATION

Rev. Date: Description:			Project: 127 Fordwych Rd, London NW2 3NJ		
			Dwg no: 1902 / PL.00		
			Drawing: Site location Plan Planning application		
Date:	July 2021		C	D	RM
Scale:	1:100 @ A1		RM	Rev:	*

T: +44 (0) 208 243 8629 E: robert@mordenarchitecture.co.uk
W: www.mordenarchitecture.co.uk