




notes:
 Do not scale from drawings. All discrepancies to be reported to Gensler architect immediately.
 All dimensions to be verified by contractor on site prior to any works

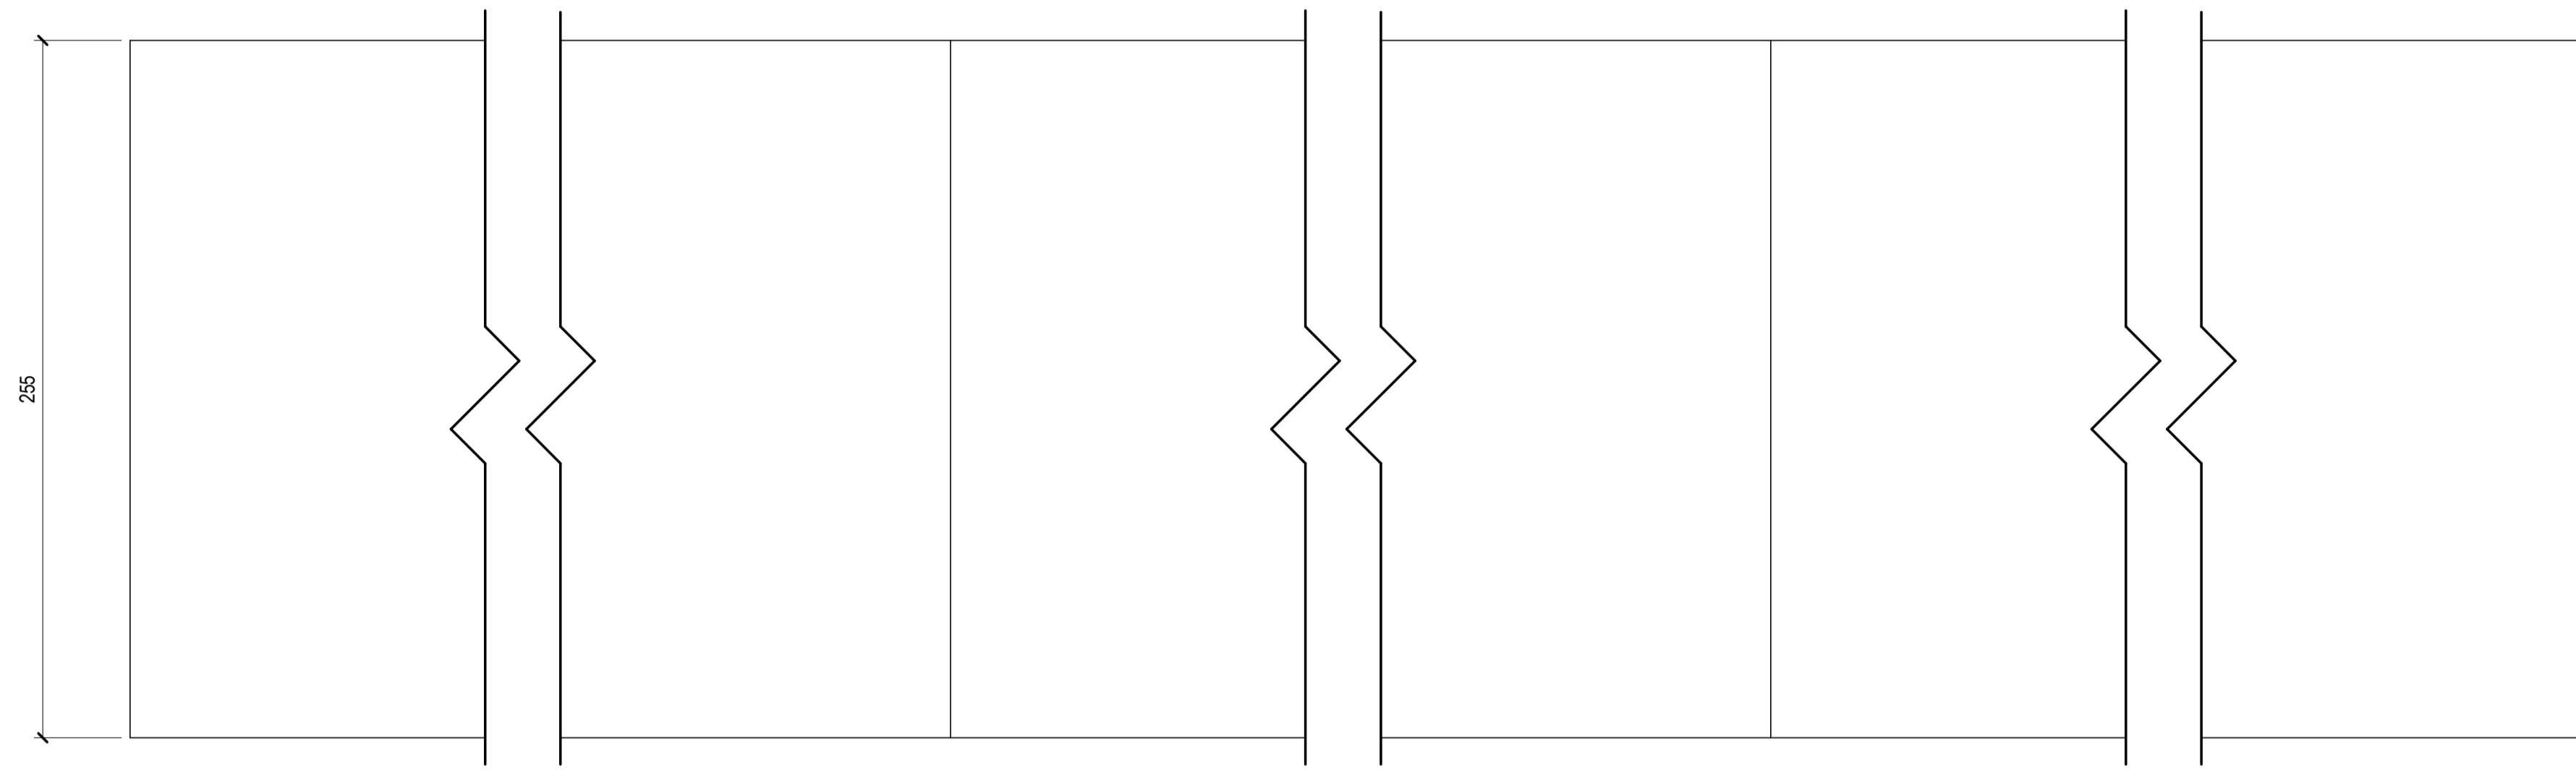

3 TYPICAL FASCIA
 SCALE: 1:2

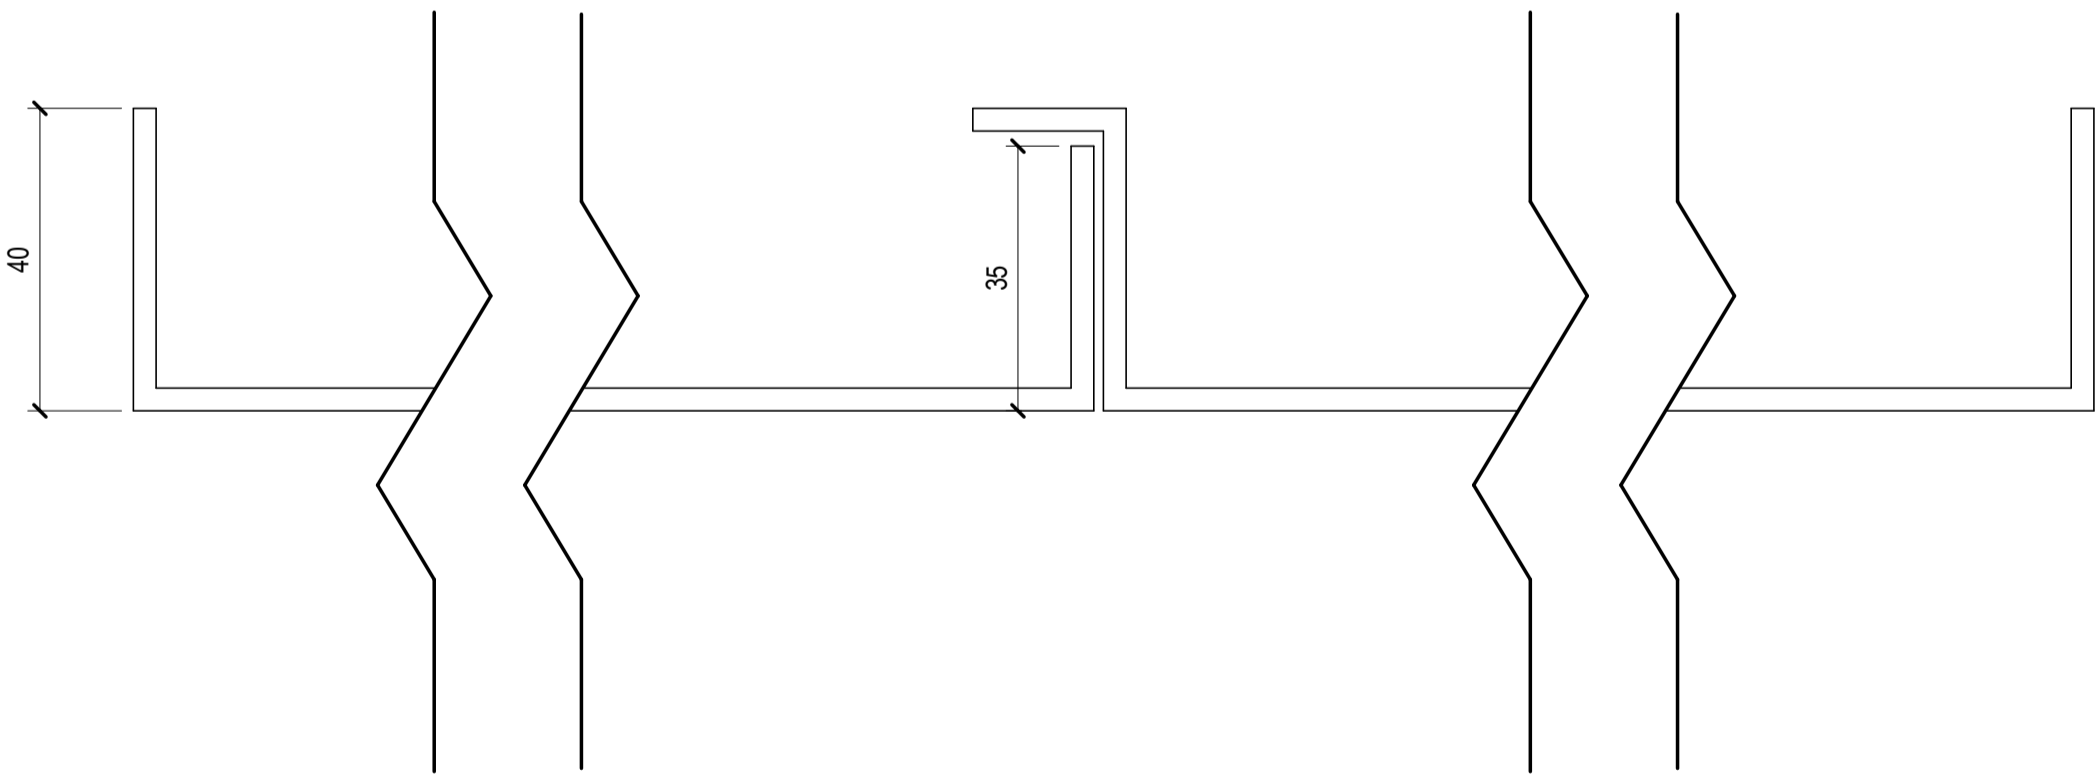

1 TYPICAL FASCIA PLAN
 SCALE: 1:1

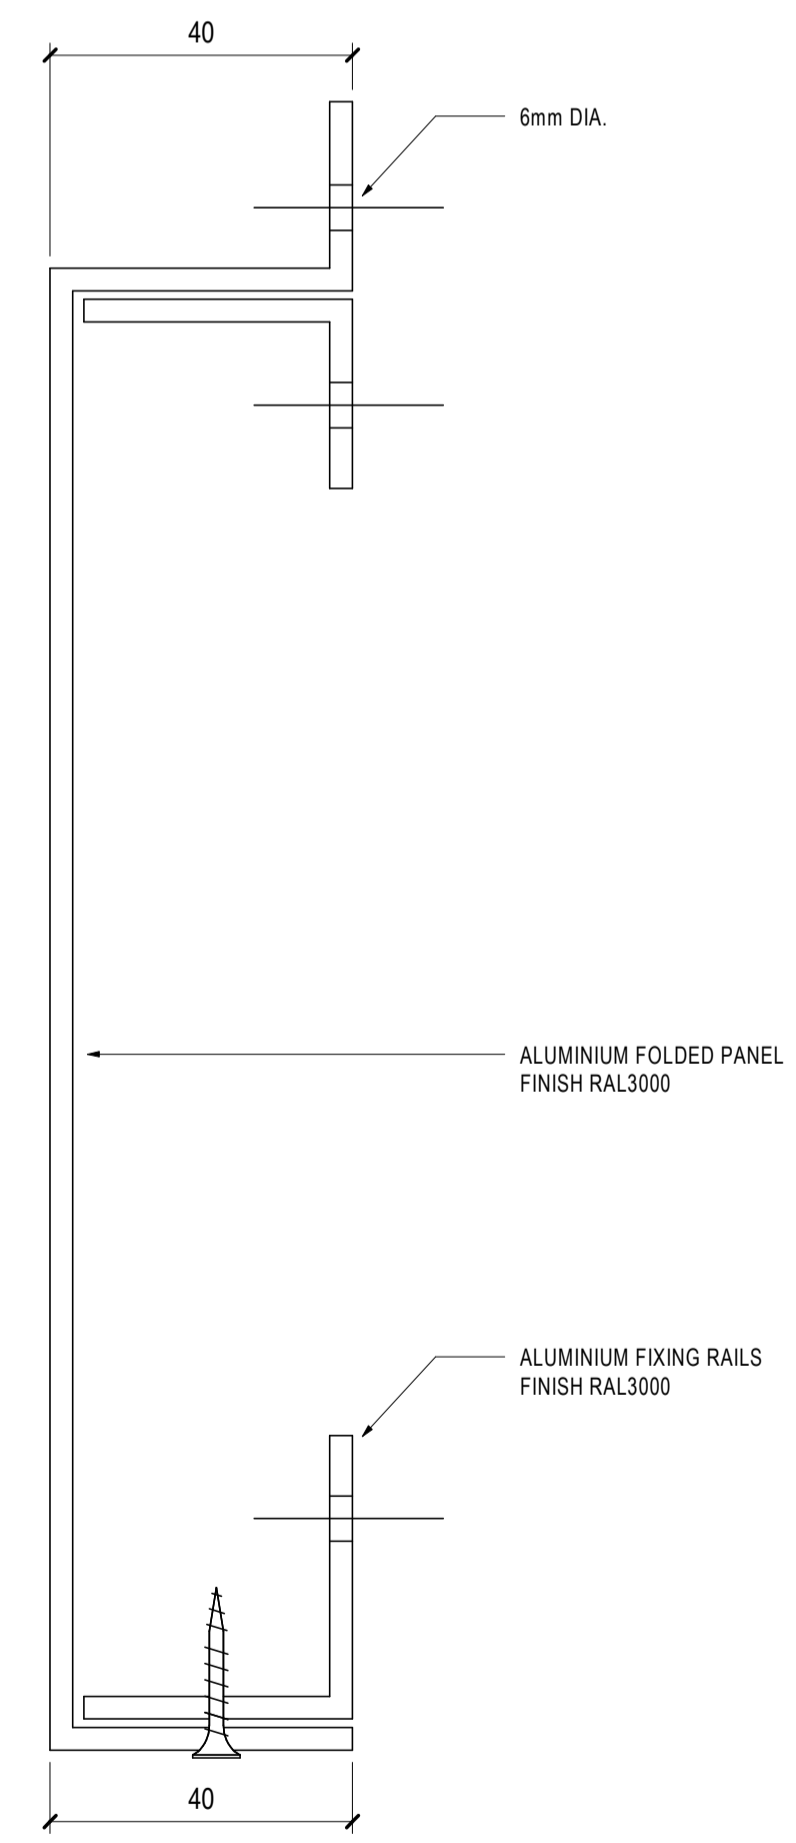


2 TYPICAL FASCIA SECTION
 SCALE: 1:1

rev	date	revision note	drawn	checked
-	14.06.2021	PLANNING SUBMISSION		SC

lead consultant

Gensler
 Studio 405-409
 4th Floor Custard Factory
 Gibb Street, Digbeth
 Birmingham, WMD
 B9 4AA
 England
 Tel +44 (0) 12 1260 1600

Client Name

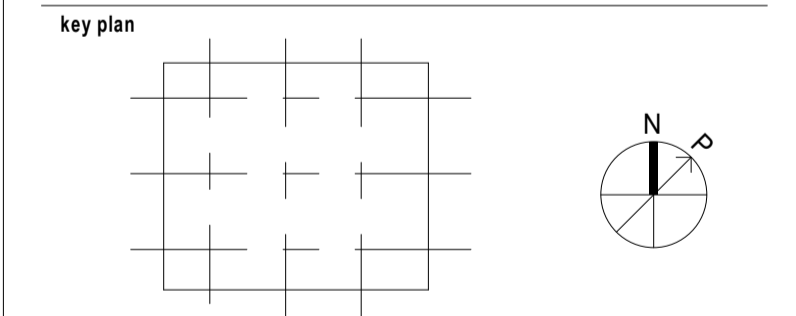

category
 family
 title
FASCIA DETAILS

project
 13485, CAMDEN IN-LINE
 189 CAMDEN HIGH STREET, LONDON NW1 7BP

project number	drawn	checked
026.41042.011	SC	RB

scale	date	rev
As indicated@A1	14.06.2021	-

role	number
	A0.400