


SECTION SCALE 1:50

- 1. Screening to boundary - balustrade with planting (balustrade to Architect's details)
- 2. Planter walls - Zinc/Steel - refer to materials schedule
- 3. Paving - Tiles - refer to materials schedule
- 4. Lightweight growing media with green/blue roof drainage/irrigation
- 5. Roof edge - to Architect's details
- 6. Biodiverse green roof
- 7. Roof build-up to Architect's details

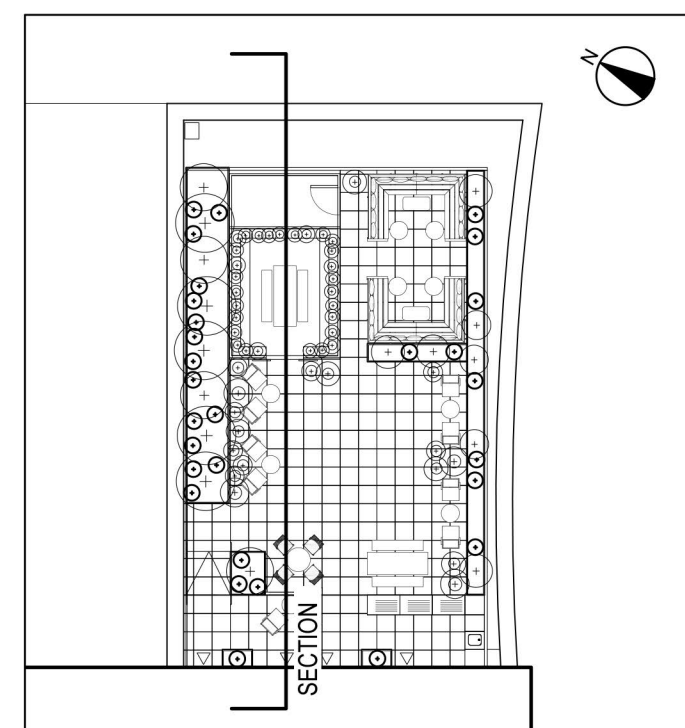

KEY PLAN SCALE 1:250

REV	BY	DATE	CHK	DESCRIPTION
P02	NU	21.06.21	U-LA	PLANTER HEIGHT REDUCED
P01	NU	16.04.21	U-LA	CLIENT AMENDMENTS

STATUS
COORDINATION - S1

PROJECT
140-146 CAMDEN STREET

CLIENT
J MURPHY & SONS

DRAWING TITLE
**LANDSCAPE ELEVATION
 THIRD FLOOR TERRACE**

DATE CREATED	DATE AMENDED	SCALE
17.06.21	17.06.21	1:50 @ A3
DRAWN BY	AMENDED BY	CHECKED
NU	NU	U-LA

DRAWING NUMBER
CSP-ULA-00-03-DR-L-0200

Udal Landscape Architecture
 39 Adagio Point,
 London. SE8 3FJ.
 nick@u-la.com
 www.u-la.com