


SECTION SCALE 1:50

1. Screening to boundary - privacy screen with planting (balustrade to Architect's details)
2. Planter walls - Metal - Zinc/Steel - refer to materials schedule
3. Paving - Tiles - refer to materials schedule
4. Lightweight growing media with green/blue roof drainage/irrigation
5. Roof edge - to Architect's details
6. Roof build-up to Architect's details

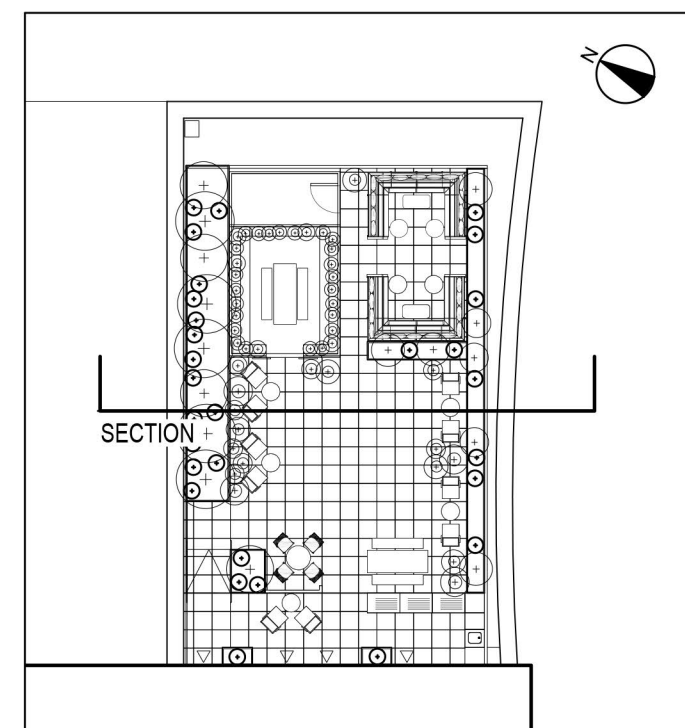

KEY PLAN SCALE 1:250

P02 NU	27.06.21	U-LA	PLANTER HEIGHT LOWERED
P01 NU	16.04.21	U-LA	CLIENT AMENDMENTS
REV BY	DATE	CHK	DESCRIPTION

STATUS  
**COORDINATION - S1**

PROJECT  
**140-146 CAMDEN STREET**

CLIENT  
**J MURPHY & SONS**

DRAWING TITLE  
**LANDSCAPE ELEVATION  
 THIRD FLOOR TERRACE**

DATE CREATED	DATE AMENDED	SCALE
25.06.21	25.06.21	1:50 @ A3
DRAWN BY	AMENDED BY	CHECKED
NU	NU	U-LA

DRAWING NUMBER  
**CSP-ULA-00-03-DR-L-0201**

Udal Landscape Architecture  
 39 Adagio Point,  
 London. SE8 3FJ.  
 nick@u-la.com  
 www.u-la.com