


SECTION/ELEVATION SCALE 1:50

- 1. Balustrade to Architect's details
- 2. Planter walls - Metal - Zinc/Steel - refer to materials schedule
- 3. Paving - Tiles - refer to materials schedule
- 4. Lightweight growing media with green/blue roof drainage/irrigation
- 5. Roof edge - to Architect's details

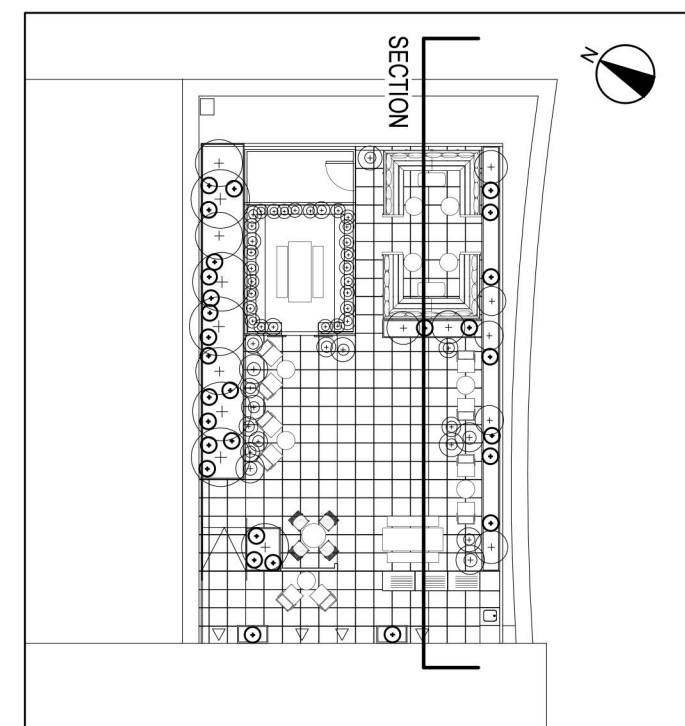

KEY PLAN SCALE 1:250

P02 NU 27.06.21	U-LA	CLIENT AMENDMENTS
P01 NU 16.04.21	U-LA	CLIENT AMENDMENTS
REV BY DATE	CHK	DESCRIPTION

STATUS
COORDINATION - S1

PROJECT
140-146 CAMDEN STREET

CLIENT
J MURPHY & SONS

DRAWING TITLE
**LANDSCAPE ELEVATION
 THIRD FLOOR TERRACE**

DATE CREATED 15.04.21	DATE AMENDED 15.04.21	SCALE 1:50 @ A3
DRAWN BY NU	AMENDED BY NU	CHECKED U-LA

DRAWING NUMBER
CSP-ULA-00-03-DR-L-0204

Udal Landscape Architecture
 39 Adagio Point,
 London. SE8 3FJ.
 nick@u-la.com
 www.u-la.com