


- Notes:
1. Irrigation to planters to be included
 2. Planter fixing to be confirmed

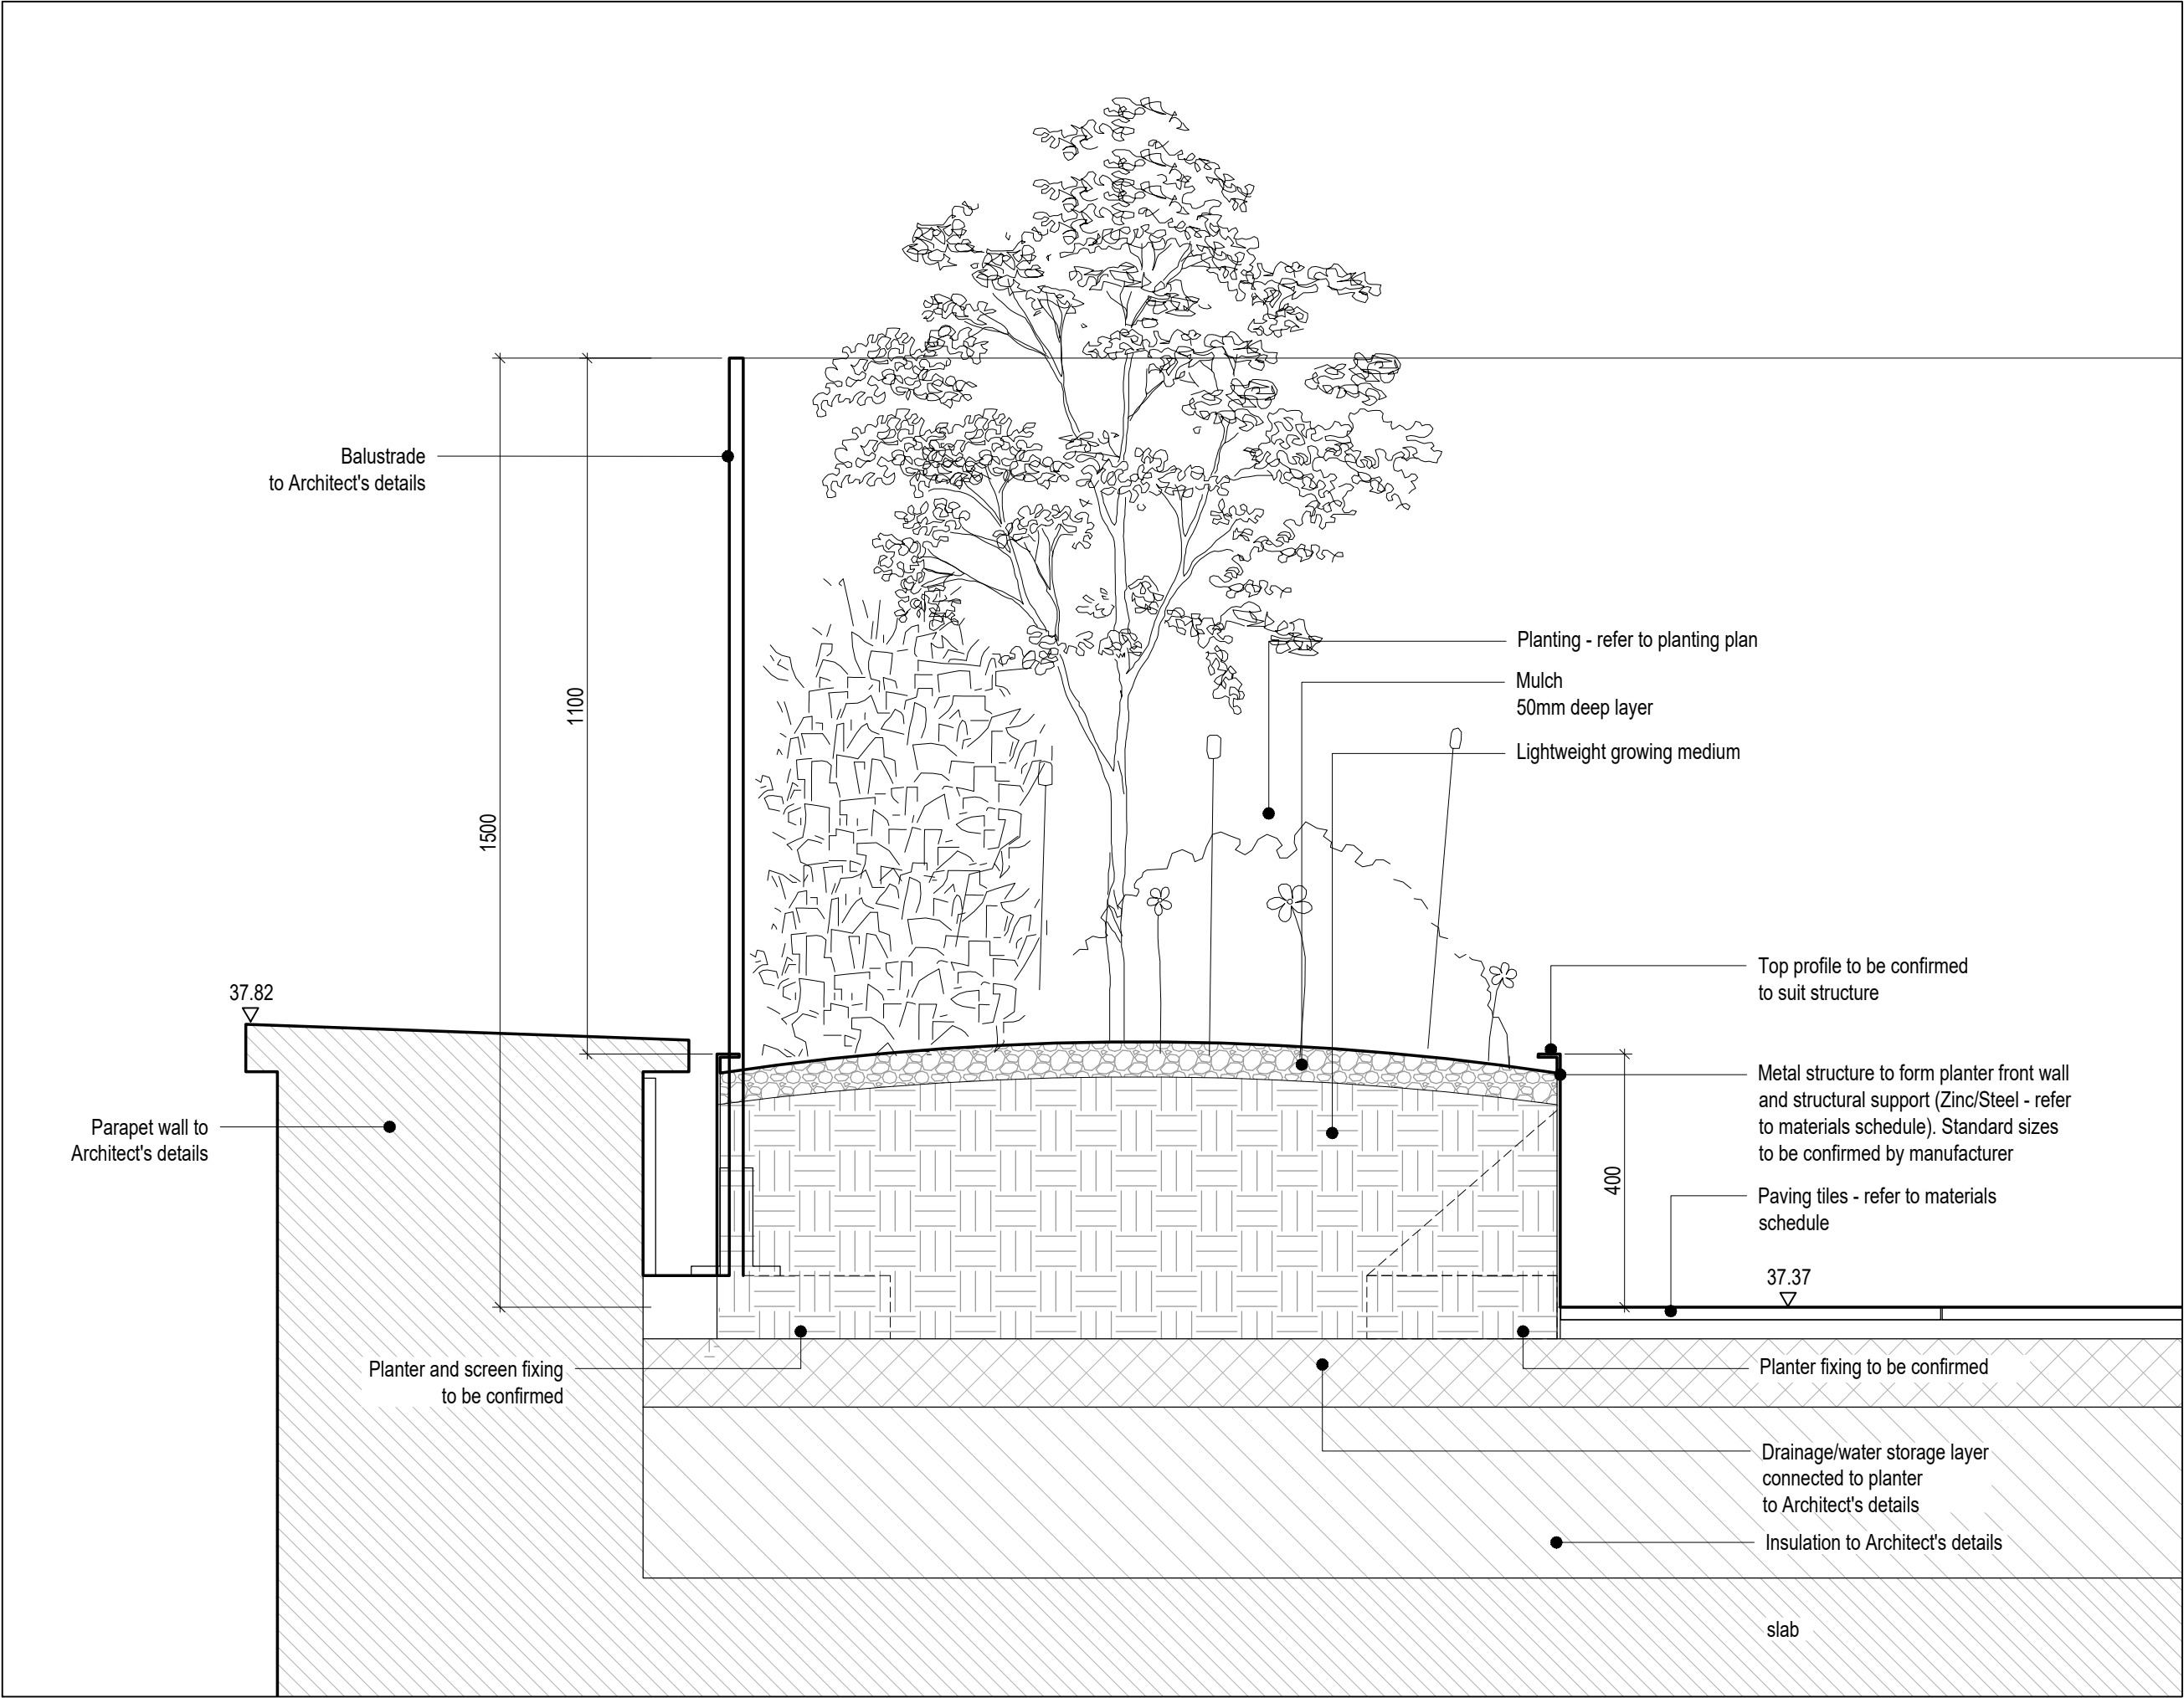

P02	NU	28.06.21	U-LA	PLANTER/BALUSTRADE HEIGHT LOWERED
P01	NU	19.04.21	U-LA	COORDINATION WITH ARCHITECT
REV	BY	DATE	CHK	DESCRIPTION

STATUS

COORDINATION - S01

PROJECT

140-146 CAMDEN STREET

CLIENT

J MURPHY & SONS

DRAWING TITLE

**PLANTER DETAIL
THIRD FLOOR TERRACE**

DATE CREATED	DATE AMENDED	SCALE
25.06.21	25.06.21	1:10 @ A3
DRAWN BY	AMENDED BY	CHECKED
NU	NU	U-LA

DRAWING NUMBER

CSP-ULA-00-03-DR-L-0300

Udal Landscape Architecture
39 Adagio Point,
London. SE8 3FJ.
nick@u-la.com
www.u-la.com

U-LA

SECTION SCALE 1:10