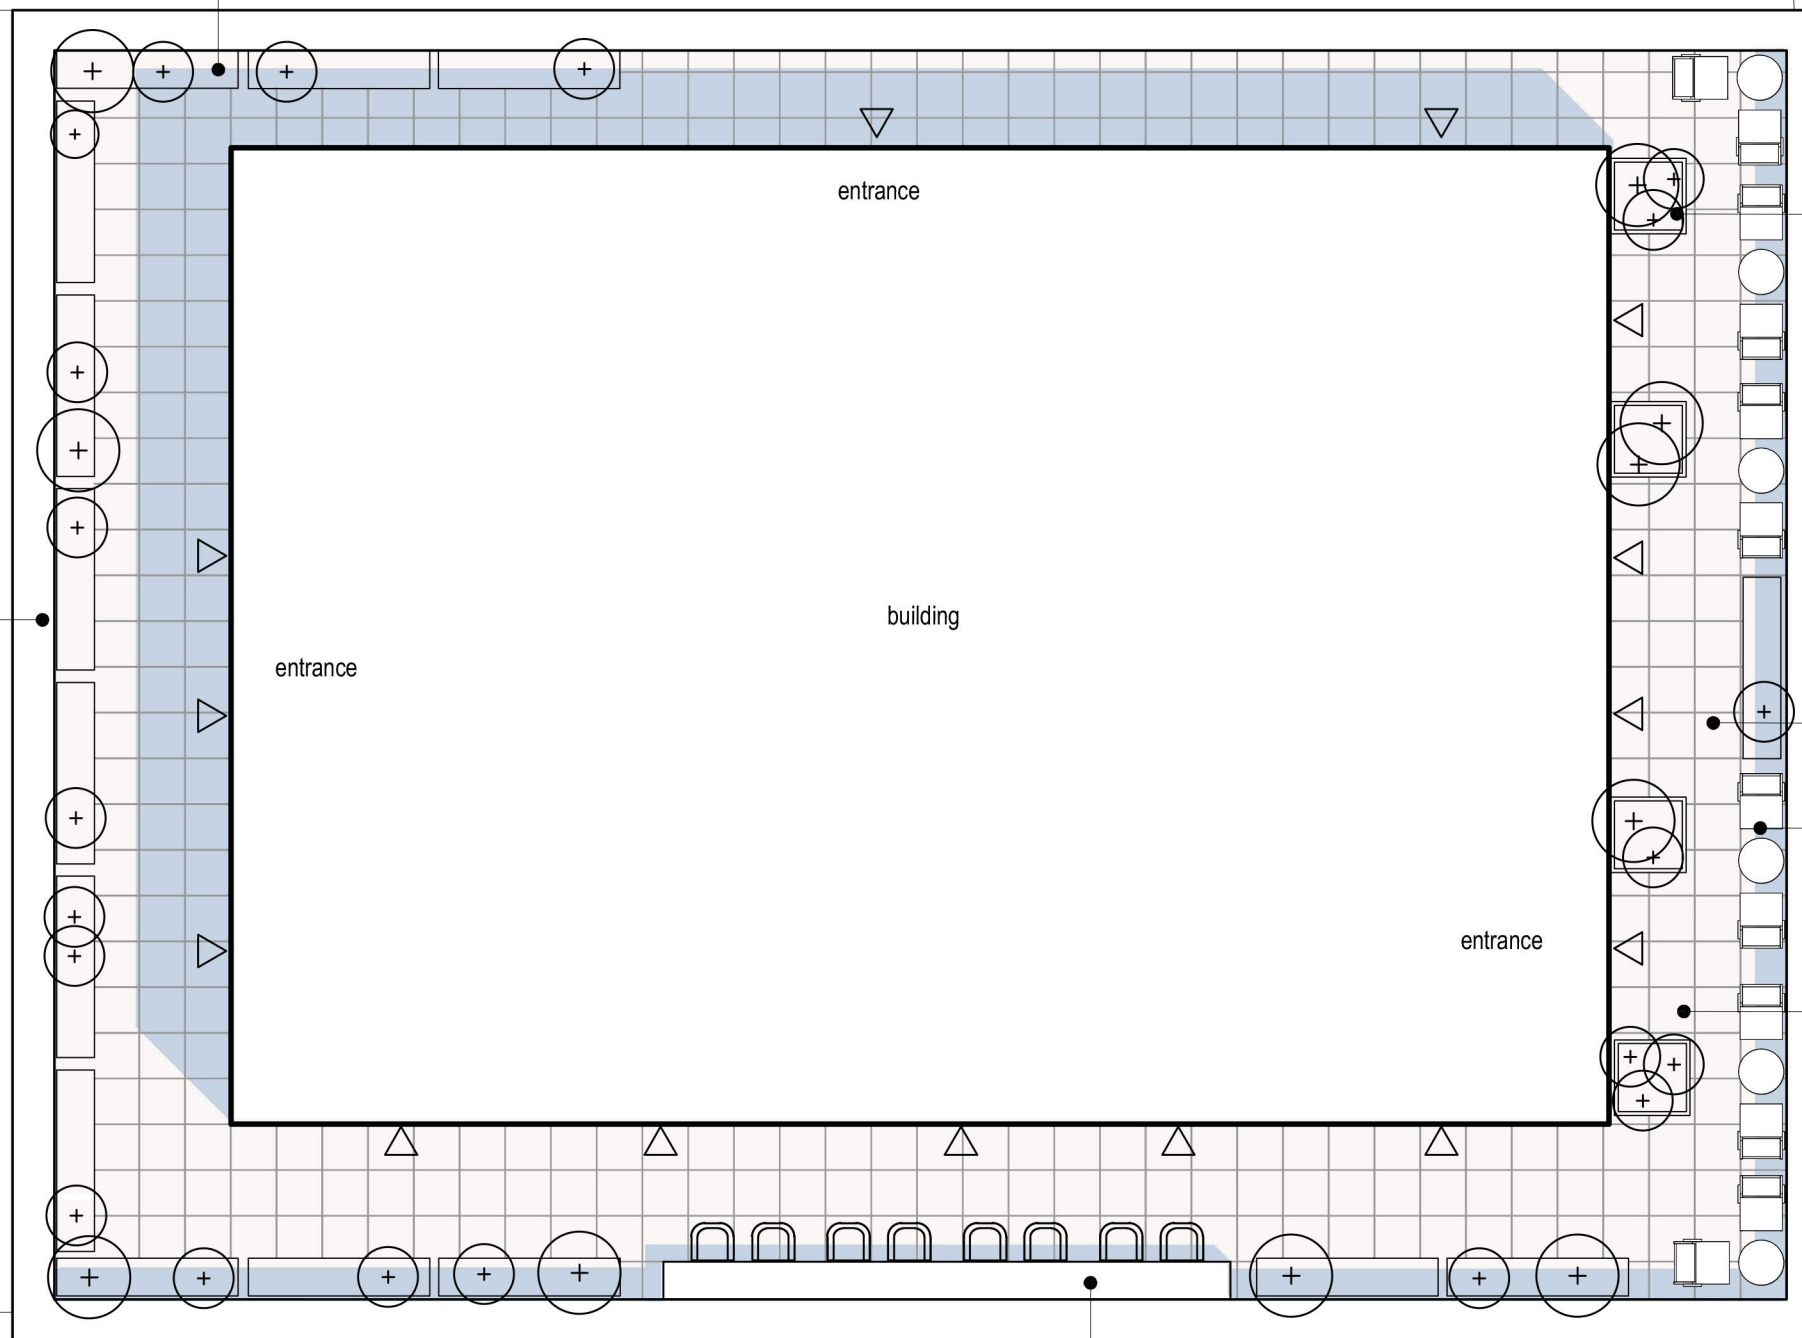


DO NOT SCALE DIMENSIONS OFF THIS DRAWING
 CHECK ALL DIMENSIONS ON SITE BEFORE FABRICATION
 REPORT ALL ERRORS OR OMISSIONS TO U-LA LIMITED
 THIS DRAWING IS PROTECTED UNDER COPYRIGHT AND
 SHALL NOT BE REPRODUCED IN PART OR WHOLE WITHOUT
 PRIOR EXPRESSED PERMISSION OF U-LA LIMITED

Indicative planters and planting
 to End user/Client design

Parapet to
 Architect's details



Plants in pots to End
 user/Client design

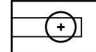
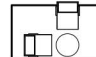
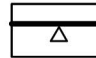
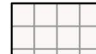
tile paving - refer to
 materials schedule

indicative
 seating

outdoor terrace

bar seating by
 Client/End user

Key

-  Specimen planting
in raised planters
-  Outdoor furniture
-  Building entrance
-  Tile paving



Notes:

1. All unfixed furniture and pots to be provided separately by client (refer to Interior designer's details)
2. Irrigation to planters to be confirmed
3. Drainage of planters to be confirmed

P02 NU	30.06.21	U-LA	CLIENT AMENDMENTS
P01 NU	16.04.21	U-LA	CLIENT AMENDMENTS
REV BY	DATE	CHK	DESCRIPTION

STATUS

COORDINATION - S1

PROJECT

140-146 CAMDEN STREET

CLIENT

J MURPHY & SONS

DRAWING TITLE

LANDSCAPE PLAN
 SEVENTH FLOOR TERRACE

DATE CREATED	DATE AMENDED	SCALE
19.03.21	28.06.21	1:100 @ A3
DRAWN BY	AMENDED BY	CHECKED
NU	NU	U-LA

DRAWING NUMBER

CSP-ULA-00-07-DR-L-0003

Udal Landscape Architecture
 39 Adagio Point,
 London. SE8 3FJ.
 nick@u-la.com
 www.u-la.com

U-LA