

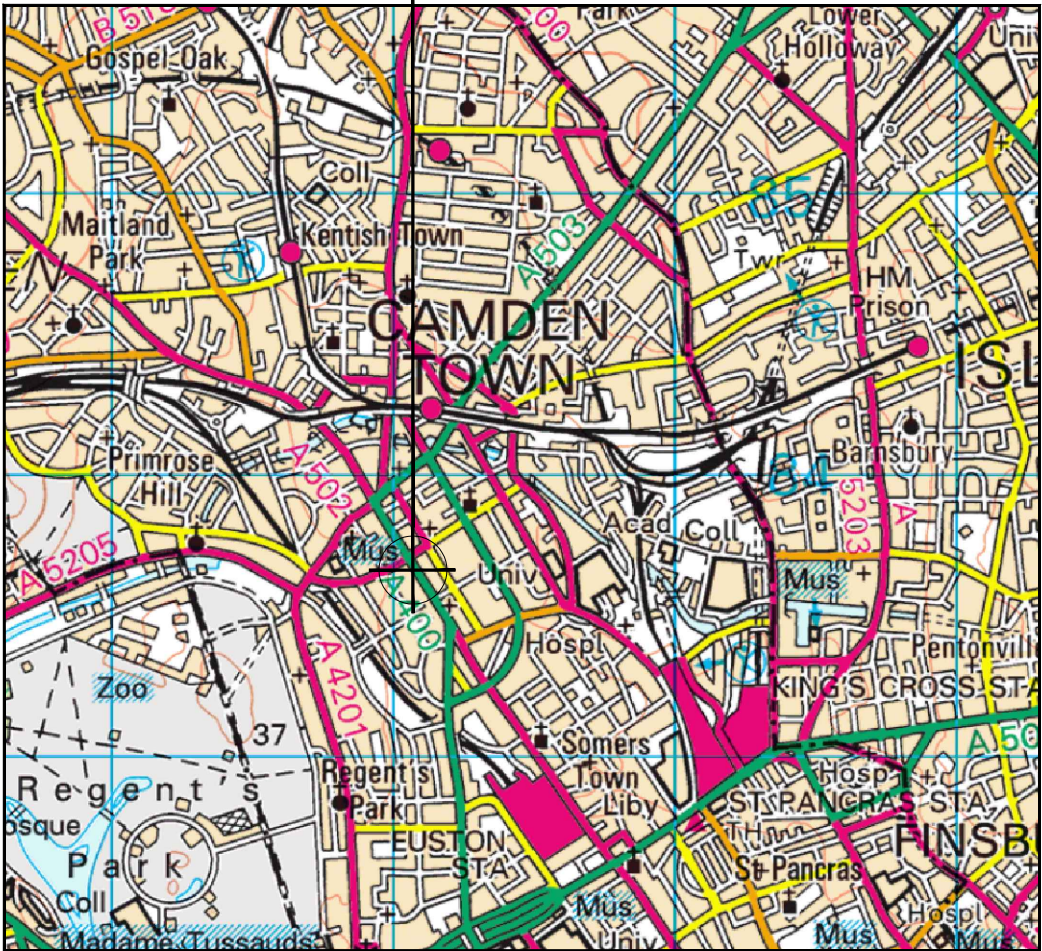


SITE LOCATION

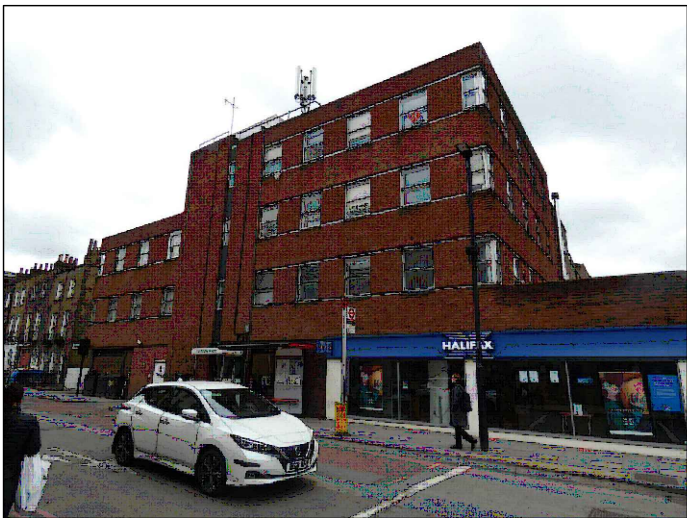


Reproduced by permission of Ordnance Survey on behalf of the Controller of Her Majesty's Stationery Office
All rights reserved. © Crown Copyright licence no. 100022432

SITE AREA PLAN

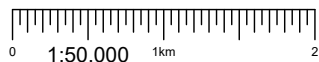


SITE PHOTOGRAPH

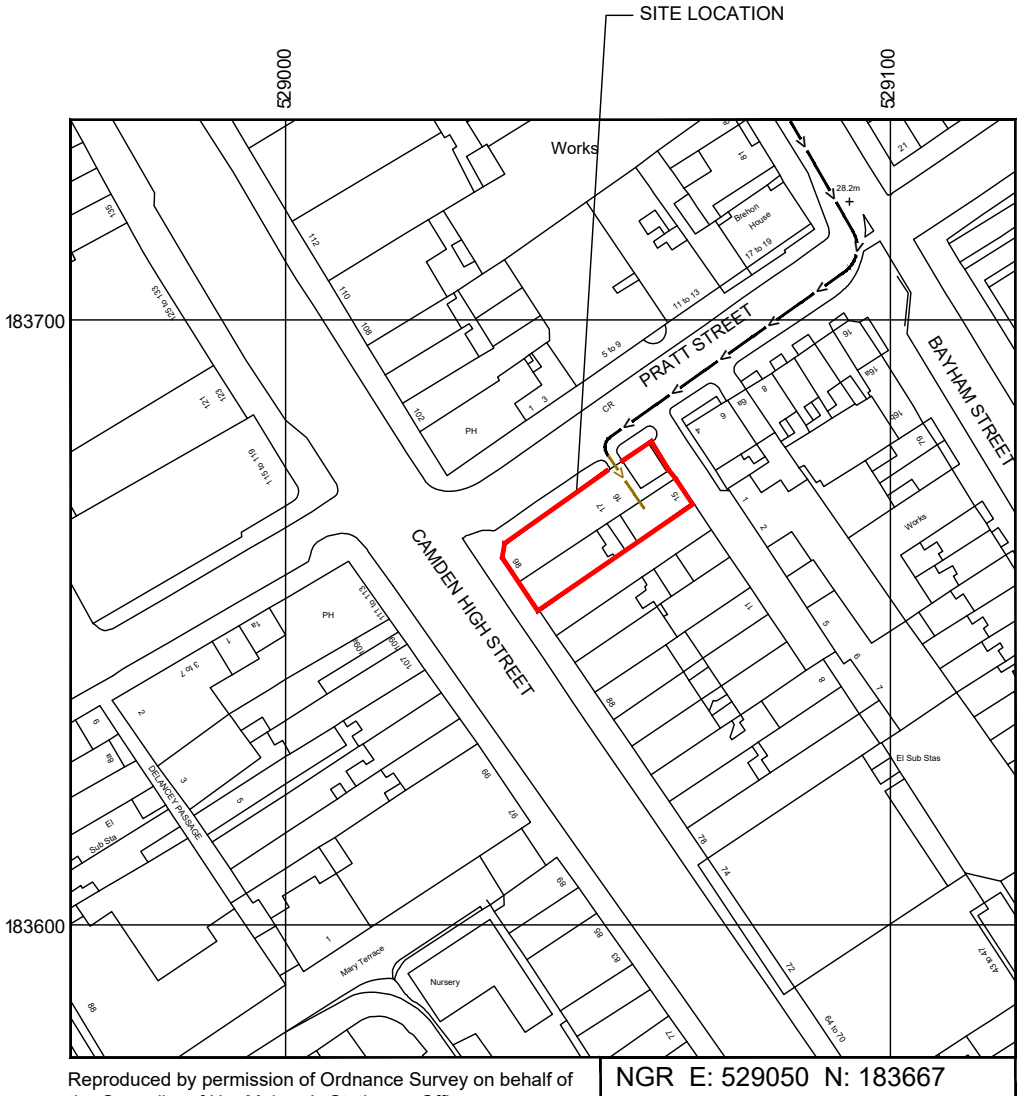

Reproduced by permission of Ordnance Survey on behalf of the Controller of Her Majesty's Stationery Office
All rights reserved. © Crown Copyright licence No. 100022432

SITE LOCATION PLAN

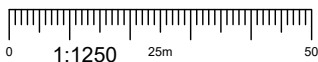

GOOGLE MAPS QR CODE

GOOGLE MAPS - [Hyperlink to map of the site](#)

GOOGLE STREETVIEW - [Hyperlink to streetview of the site](#)

NOTES:

1. ALL DIMENSIONS IN MM UNLESS OTHERWISE NOTED.

DIRECTIONS TO SITE:



Master:	MBNL / EE / H3G:	Project:	Purpose of Issue:	Issue:
M001	H3G	3UK UNILATERAL	Planning	A
Date:	10/08/2021	Revision / Upgrade Description:		
Drawn:	COM GROUP	First Issue		
Checked:	D.CROSS			
Approved:	D.CROSS			



Hutchison 3G UK Limited
Star House, 20 Grenfell Road
Maidenhead, SL6 1EH
Tel: 01628 765 000
Fax: 01628 765 001

H3G Base Station Information line:
0845 6043000
Available 8am-8pm Monday to Friday

Design Consultant: & Principal Contractor/Principal Contractor:



WHP Telecoms
Unit 1 Maple Park,
Low Fields Avenue, Leeds
LS12 6HH

Tel: 01133023550
e-mail: info@whptelecoms.com

Site Name: CENTENARY HOUSE

Site ID: 1107018

Address: CENTENARY HOUSE
96-98 CAMDEN HIGH STREET
LONDON
NW10LQ


Title: 002 SITE LOCATION PLAN

Project: 3UK UNILATERAL

Purpose of Issue: GENERAL ARRANGEMENT

EE Cell ID:	MBNL Cell ID:	3UK Cell ID:
25062	CMN064	NW0074

Master Drawing No:	Issue:
1107018_CMN054_25062_NW0074_M001	A

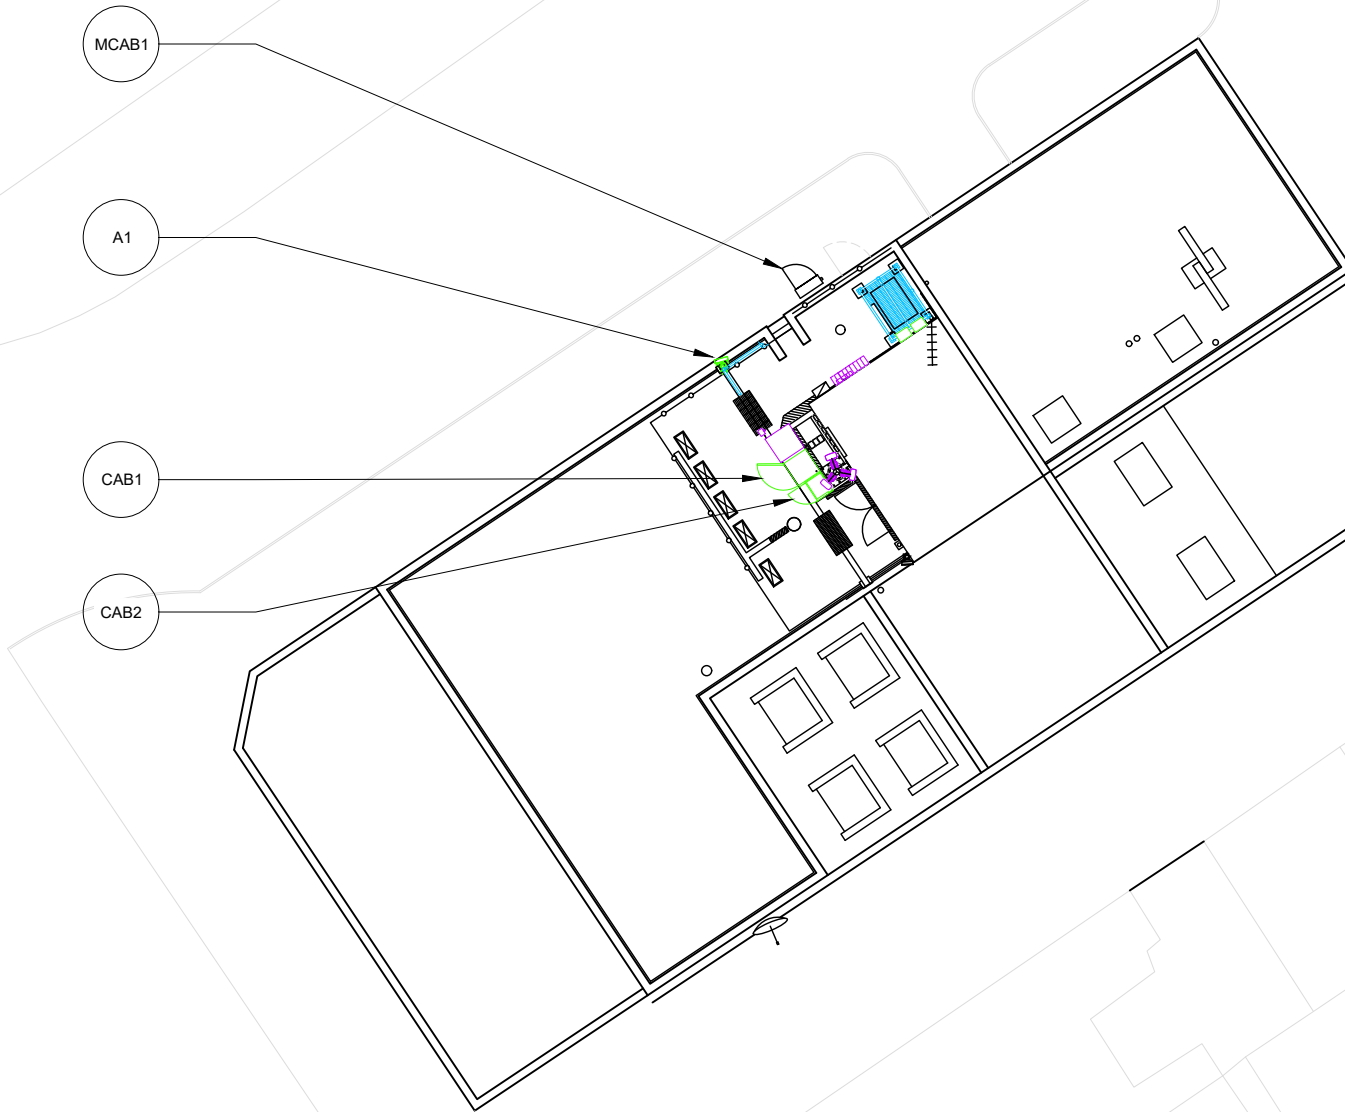

ACCESS PLAN

0 1:200 5m 8

Asset Reference	Asset Description:	Asset Status:	Antenna / Dish / MHA / RRU / Equipment Access Description:
A1	Antenna	Proposed	Rooftop
CAB1-2	Cabinet	Proposed	Rooftop
MCAB1	Meter Cabinet	Remain	Unrestricted Access

NOTES:

1. ALL DIMENSIONS IN MM UNLESS OTHERWISE NOTED.

DEFINED ACCESS ROUTE DESCRIPTION FROM SITE ENTRANCE TO THE EQUIPMENT:

Master:	MBNL / EE / H3G:	Project:	Purpose of Issue:	Issue:
M001	H3G	3UK UNILATERAL	Planning	A
Date:	10/08/2021	Revision / Upgrade Description:		
Drawn:	COM GROUP	First Issue		
Checked:	D.CROSS			
Approved:	D.CROSS			



Hutchison 3G UK Limited
Star House, 20 Grenfell Road
Maidenhead, SL6 1EH
Tel: 01628 765 000
Fax: 01628 765 001

H3G Base Station Information line:
0845 6043000
Available 8am-8pm Monday to Friday

Design Consultant:& Principal ContractorPrincipal Contractor:



WHP Telecoms
Unit 1 Maple Park,
Low Fields Avenue, Leeds
LS12 6HH

Tel: 01133023550
e-mail: info@whptelecoms.com

Site Name: CENTENARY HOUSE

Site ID: 1107018

Address: CENTENARY HOUSE
96-98 CAMDEN HIGH STREET
LONDON
NW10LQ

Title: 003 ACCESS PLAN

Project: 3UK UNILATERAL

Purpose of Issue: GENERAL ARRANGEMENT

EE Cell ID:	MBNL Cell ID:	3UK Cell ID:
25062	CMN064	NW0074

Master Drawing No:	Issue:
1107018_CMN054_25062_NW0074_M001	A

DEPENDENCY	STATUS
Asbestos	REQUIRED
Iconrp Conformity	TBC - PROX 5 REQUIRED
FIXIT (Ref No.)	FIXIT # 69583 SUBMITTED FOR PROX 5 ICNIRP
Change Request	N/A
Cooling Check	N/A
Rigging Survey	N/A
Strutural Survey	N/A
Electrical Survey	N/A
Stats Search	N/A
Structural Calculations	REQUIRED - PROPOSED ANTENNA POLE
Global Design Check	N/A
Rec Upgrade	N/A
Trial Hole Report	N/A
Fire Alarm Assess	N/A
HD Bolt Grade Test	N/A
Bolt Pull Test	N/A
GRP Approval	N/A
Other	N/A

NOTES:

1. ALL DIMENSIONS IN MM UNLESS OTHERWISE NOTED.

Master:	MBNL / EE / H3G:	Project:	Purpose of Issue:	Issue:
M001	H3G	3UK UNILATERAL	Planning	A
Date:	10/08/2021	Revision / Upgrade Description:		
Drawn:	COM GROUP	First Issue		
Checked:	D.CROSS			
Approved:	D.CROSS			



Hutchison 3G UK Limited
Star House, 20 Grenfell Road
Maidenhead, SL6 1EH
Tel: 01628 765 000
Fax: 01628 765 001

H3G Base Station Information line:
0845 6043000
Available 8am-8pm Monday to Friday

Design Consultant:& Principal ContractoPrincipal Contractor:



WHP Telecoms
Unit 1 Maple Park,
Low Fields Avenue, Leeds
LS12 6HH

Tel: 01133023550
e-mail: info@whptelecoms.com

Site Name: CENTENARY HOUSE

Site ID: 1107018

Address: CENTENARY HOUSE
96-98 CAMDEN HIGH STREET
LONDON
NW10LQ

Title: 007 FIXITs & DEPENDENCIES

Project: 3UK UNILATERAL

Purpose of Issue: GENERAL ARRANGEMENT

EE Cell ID:	MBNL Cell ID:	3UK Cell ID:
25062	CMN064	NW0074

Master Drawing No:	Issue:
1107018_CMN054_25062_NW0074_M001	A



EXISTING FREE STANDING MESH SKYLIGHT GUARD

ELEVATION A



EXISTING MBNL METER CABINET AT GROUND
LEVEL C/W METER AND 3-PHASE 100A SUPPLY

EXISTING 3 No. 2600RRU & 2 No. MK1
BOB'S

EXISTING A/C DISTRIBUTION BOARD

EXISTING 450 WIDE CABLE TRAY MOUNTED ON BLOCKS
LAID FLAT ON ROOF AND ALONG PLANTROOM WALL

EXISTING STEPOVER

EXISTING 3900A CABINET & SUPPORT
STEELWORK

EXISTING MBNL DUO SAMO OUTDOOR FLAT PACK
RACK (84U) & SUPPORT STEELWORK

EXISTING MBNL 1100 HIGH FREESTANDING
HANDRAIL

PLANT ROOM
LEVEL
+15.74m AGL

EXISTING 6No. MHA's MOUNTED ON WALL

EXISTING 3No. EE/H3G ANTENNA C/W 2
BRACKETS & CHS POLE ON MONOPOLE


EXISTING WALL MOUNTED CABLE TRAY

EXISTING 1No. MBNL 300Ø DISH (D1) ON WALL
MOUNTED SUPPORT POLE

EXISTING ROOFTOP DOUBLE ACCESS
DOORS

EXISTING STEPOVER

EXISTING SITE PLAN

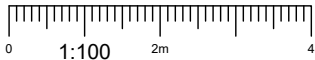

NOTES:

1. ALL DIMENSIONS IN MM UNLESS OTHERWISE NOTED.

Master:	MBNL / EE / H3G:	Project:	Purpose of Issue:	Issue:
M001	H3G	3UK UNILATERAL	Planning	A
Date:	10/08/2021	Revision / Upgrade Description:		
Drawn:	COM GROUP	First Issue		
Checked:	D.CROSS			
Approved:	D.CROSS			



Hutchison 3G UK Limited
Star House, 20 Grenfell Road
Maidenhead, SL6 1EH
Tel: 01628 765 000
Fax: 01628 765 001

H3G Base Station Information line:
0845 6043000
Available 8am-8pm Monday to Friday

Design Consultant:& Principal ContractorPrincipal Contractor:



WHP Telecoms
Unit 1 Maple Park,
Low Fields Avenue, Leeds
LS12 6HH

Tel: 01133023550
e-mail: info@whptelecoms.com

Site Name:
CENTENARY HOUSE

Site ID:
1107018

Address:
CENTENARY HOUSE
96-98 CAMDEN HIGH STREET
LONDON
NW10LQ

Title:
100 EXISTING SITE PLAN


Project:
3UK UNILATERAL

Purpose of Issue:
GENERAL ARRANGEMENT

EE Cell ID:	MBNL Cell ID:	3UK Cell ID:
25062	CMN064	NW0074

Master Drawing No:
1107018_CMN054_25062_NW0074_M001

Issue:
A

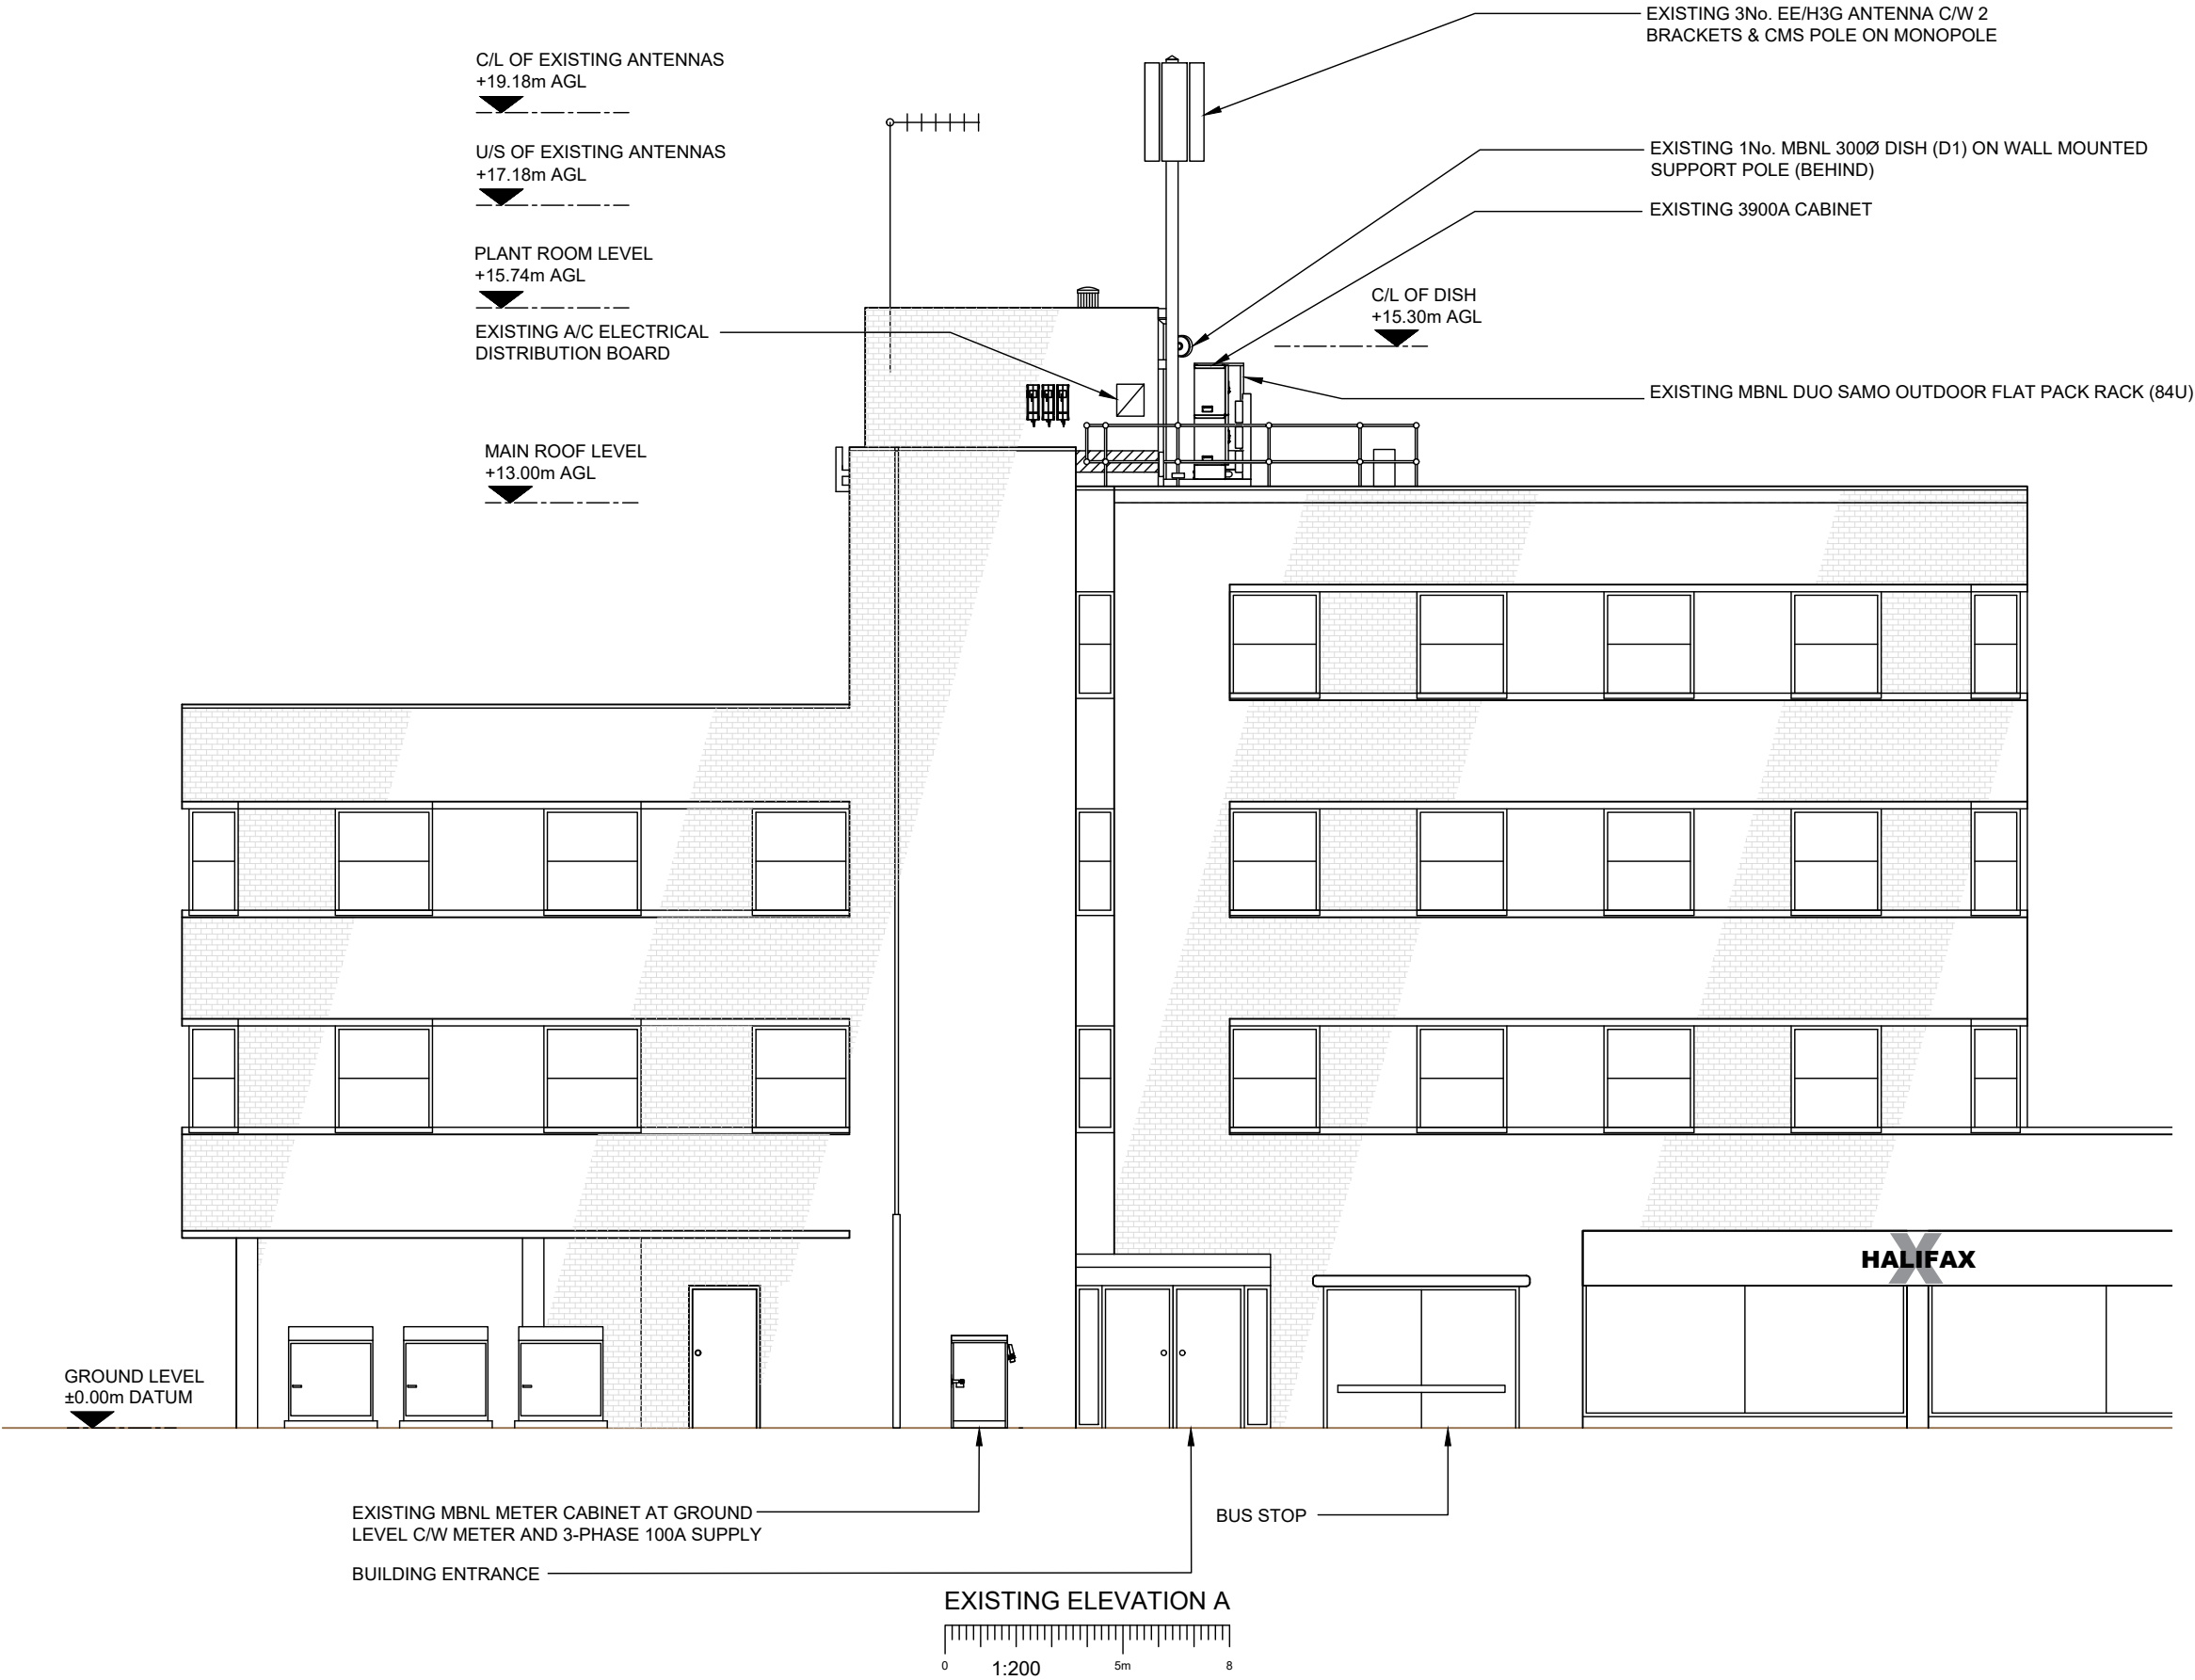

- NOTES:
- ALL DIMENSIONS IN MM UNLESS OTHERWISE NOTED.

Master:	MBNL / EE / H3G:	Project:	Purpose of Issue:	Issue:
M001	H3G	3UK UNILATERAL	Planning	A
Date:	10/08/2021	Revision / Upgrade Description:		
Drawn:	COM GROUP	First Issue		
Checked:	D.CROSS			
Approved:	D.CROSS			



Hutchison 3G UK Limited
Star House, 20 Grenfell Road
Maidenhead, SL6 1EH
Tel: 01628 765 000
Fax: 01628 765 001

H3G Base Station Information line:
0845 6043000
Available 8am-8pm Monday to Friday

Design Consultant: & Principal Contractor



WHP Telecoms
Unit 1 Maple Park,
Low Fields Avenue, Leeds
LS12 6HH

Tel: 01133023550
e-mail: info@whptelecoms.com

Site Name: CENTENARY HOUSE

Site ID: 1107018

Address: CENTENARY HOUSE
96-98 CAMDEN HIGH STREET
LONDON
NW10LQ


Title: 150 EXISTING ELEVATION A

Project: 3UK UNILATERAL

Purpose of Issue: GENERAL ARRANGEMENT

EE Cell ID:	MBNL Cell ID:	3UK Cell ID:
25062	CMN064	NW0074

Master Drawing No:	Issue:
1107018_CMN054_25062_NW0074_M001	A

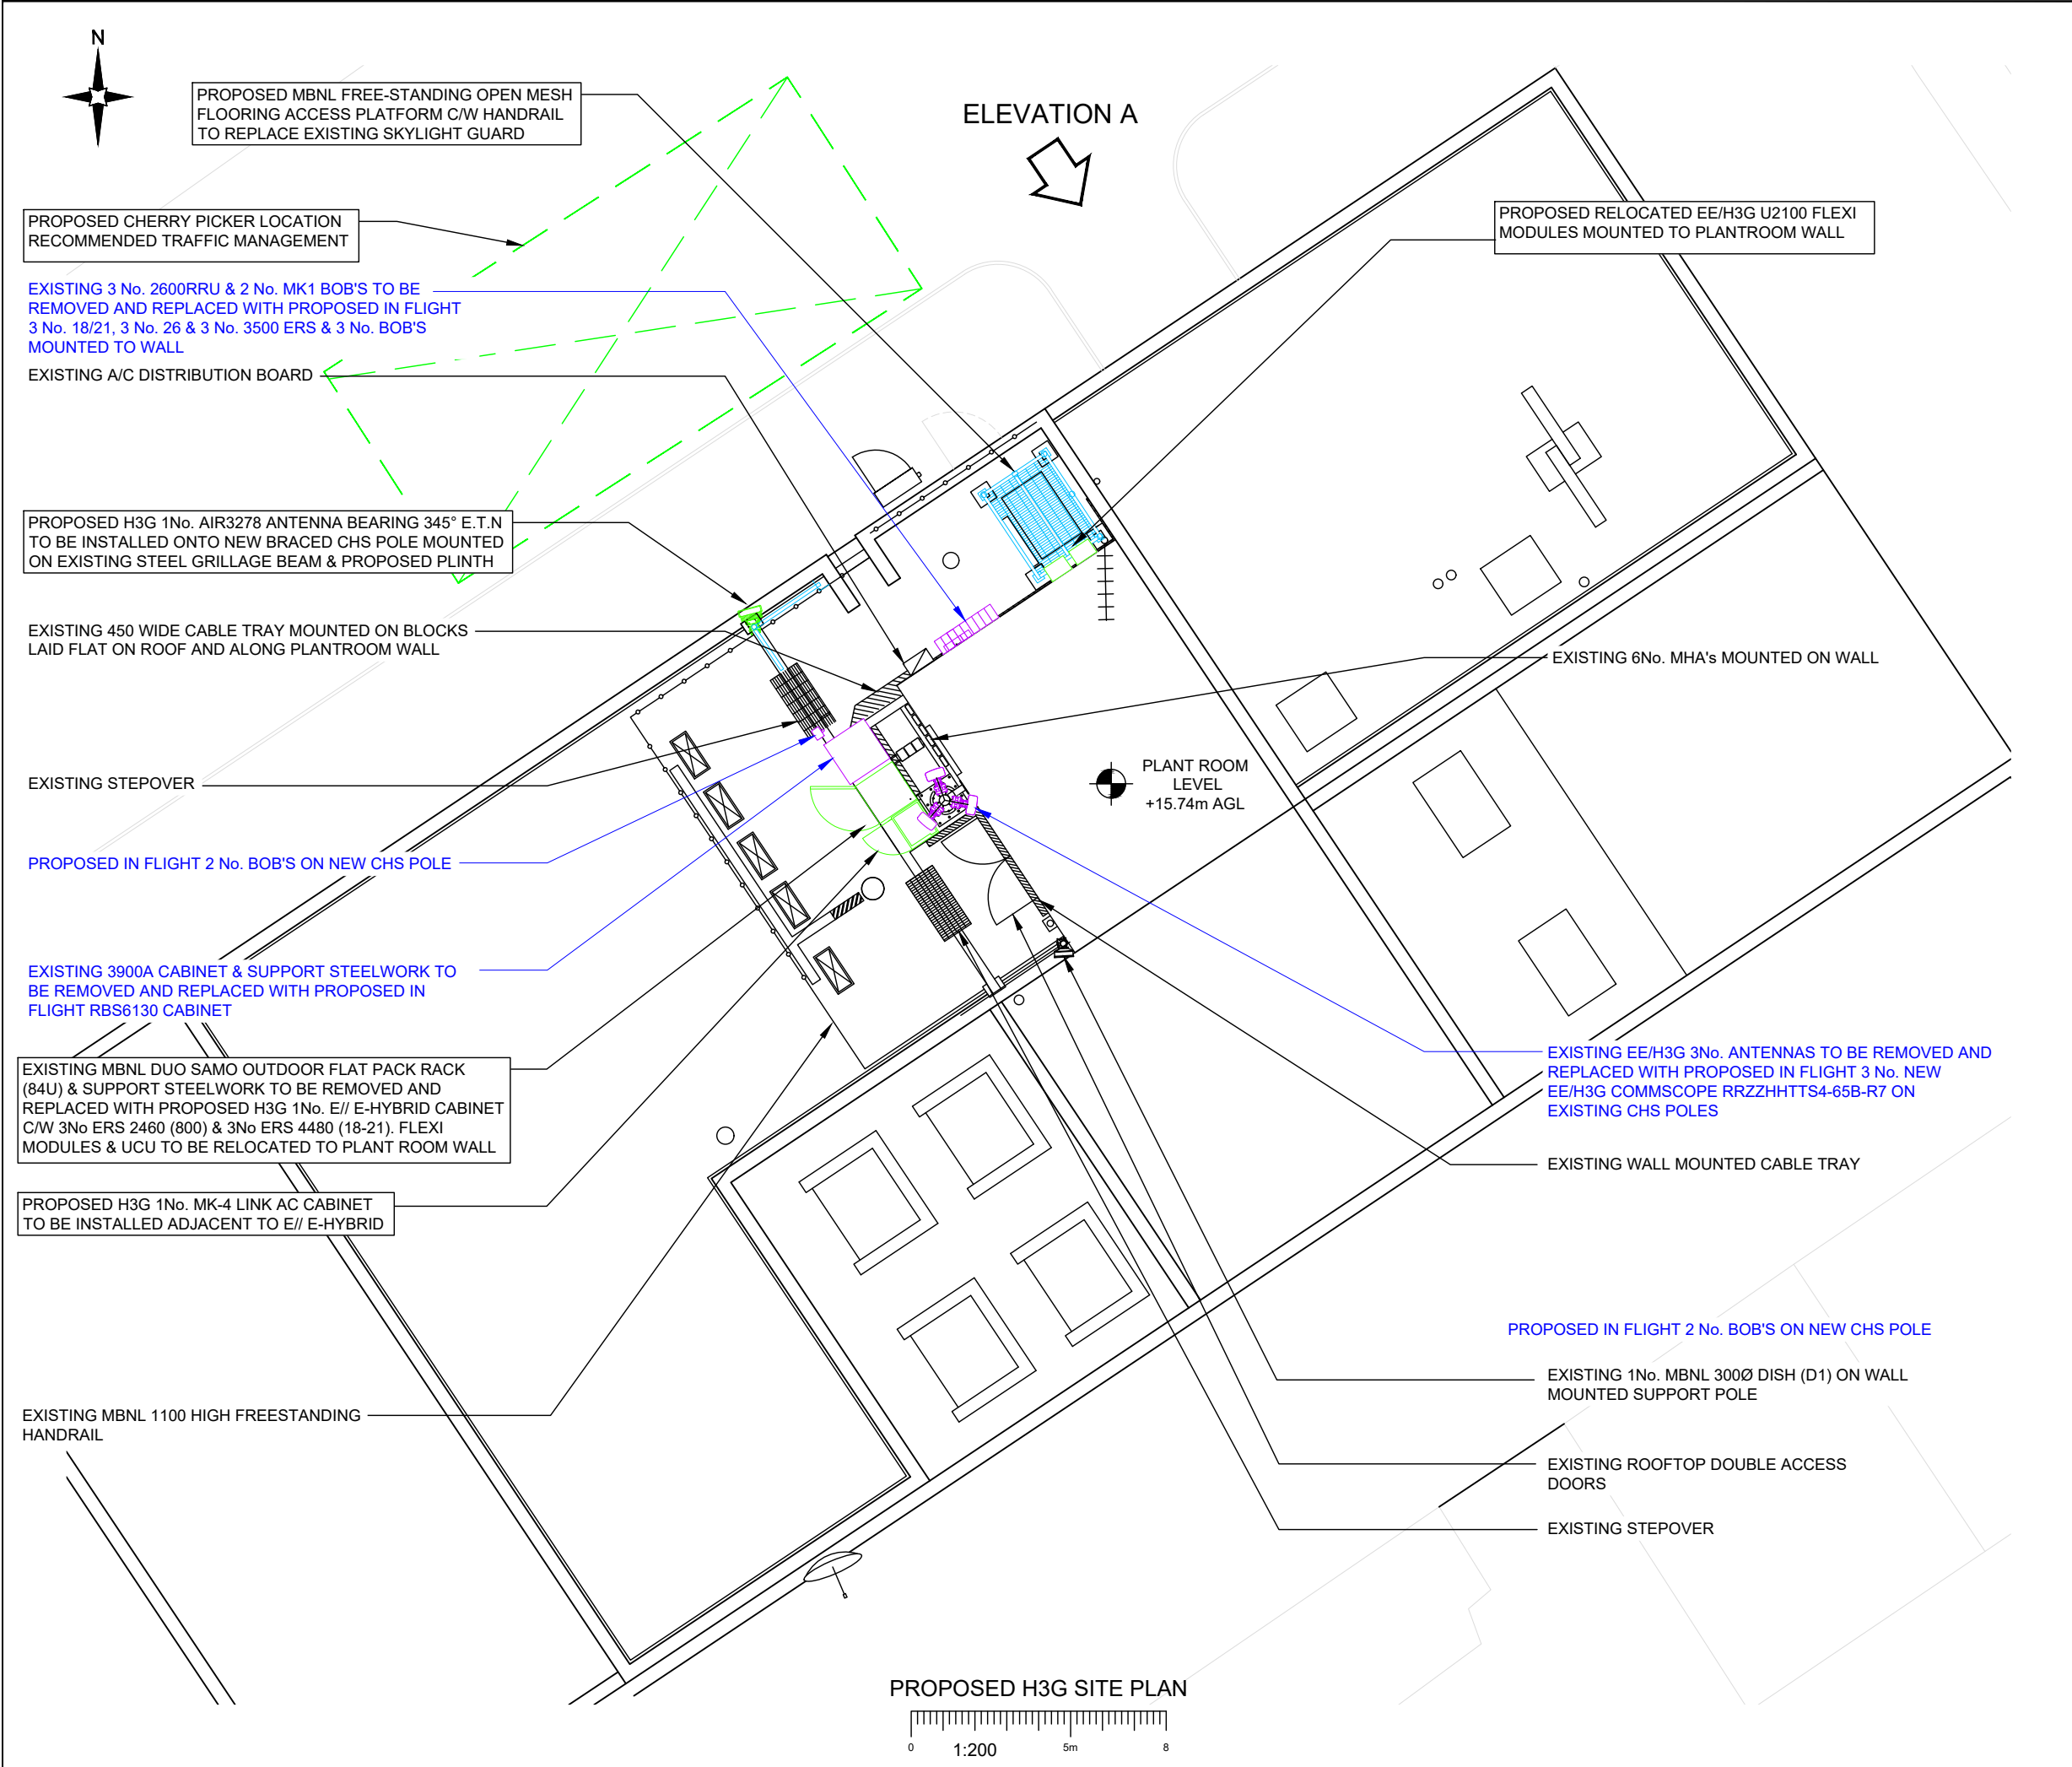

NOTES:

1. ALL DIMENSIONS IN MM UNLESS OTHERWISE NOTED.

PROPOSED CRANE OR CHERRY PICKER LOCATION:

PROPOSED EE IN -FLIGHT DESIGN REFER TO DRAWING: 29929_03-03-2021_1107018_CMN064_25062_NW0074_M002_EE_VS_DD_A1

Master:	MBNL / EE / H3G:	Project:	Purpose of Issue:	Issue:
M001	H3G	3UK UNILATERAL	Planning	A
Date:	10/08/2021	Revision / Upgrade Description:		
Drawn:	COM GROUP	First Issue		
Checked:	D.CROSS			
Approved:	D.CROSS			

Hutchison 3G UK Limited
Star House, 20 Grenfell Road
Maidenhead, SL6 1EH
Tel: 01628 765 000
Fax: 01628 765 001

H3G Base Station Information line:
0845 6043000
Available 8am-8pm Monday to Friday

Design Consultant:& Principal ContractorPrincipal Contractor:

WHP Telecoms
Unit 1 Maple Park,
Low Fields Avenue, Leeds
LS12 6HH

Tel: 01133023550
e-mail: info@whptelecoms.com

Site Name:

CENTENARY HOUSE

Site ID:

1107018

Address:

CENTENARY HOUSE
96-98 CAMDEN HIGH STREET
LONDON
NW10LQ

Title:

210 PROPOSED H3G SITE PLAN

Project:

3UK UNILATERAL

Purpose of Issue:

GENERAL ARRANGEMENT


EE Cell ID:	MBNL Cell ID:	3UK Cell ID:
25062	CMN064	NW0074

Master Drawing No:

1107018_CMN054_25062_NW0074_M001

Issue:

A

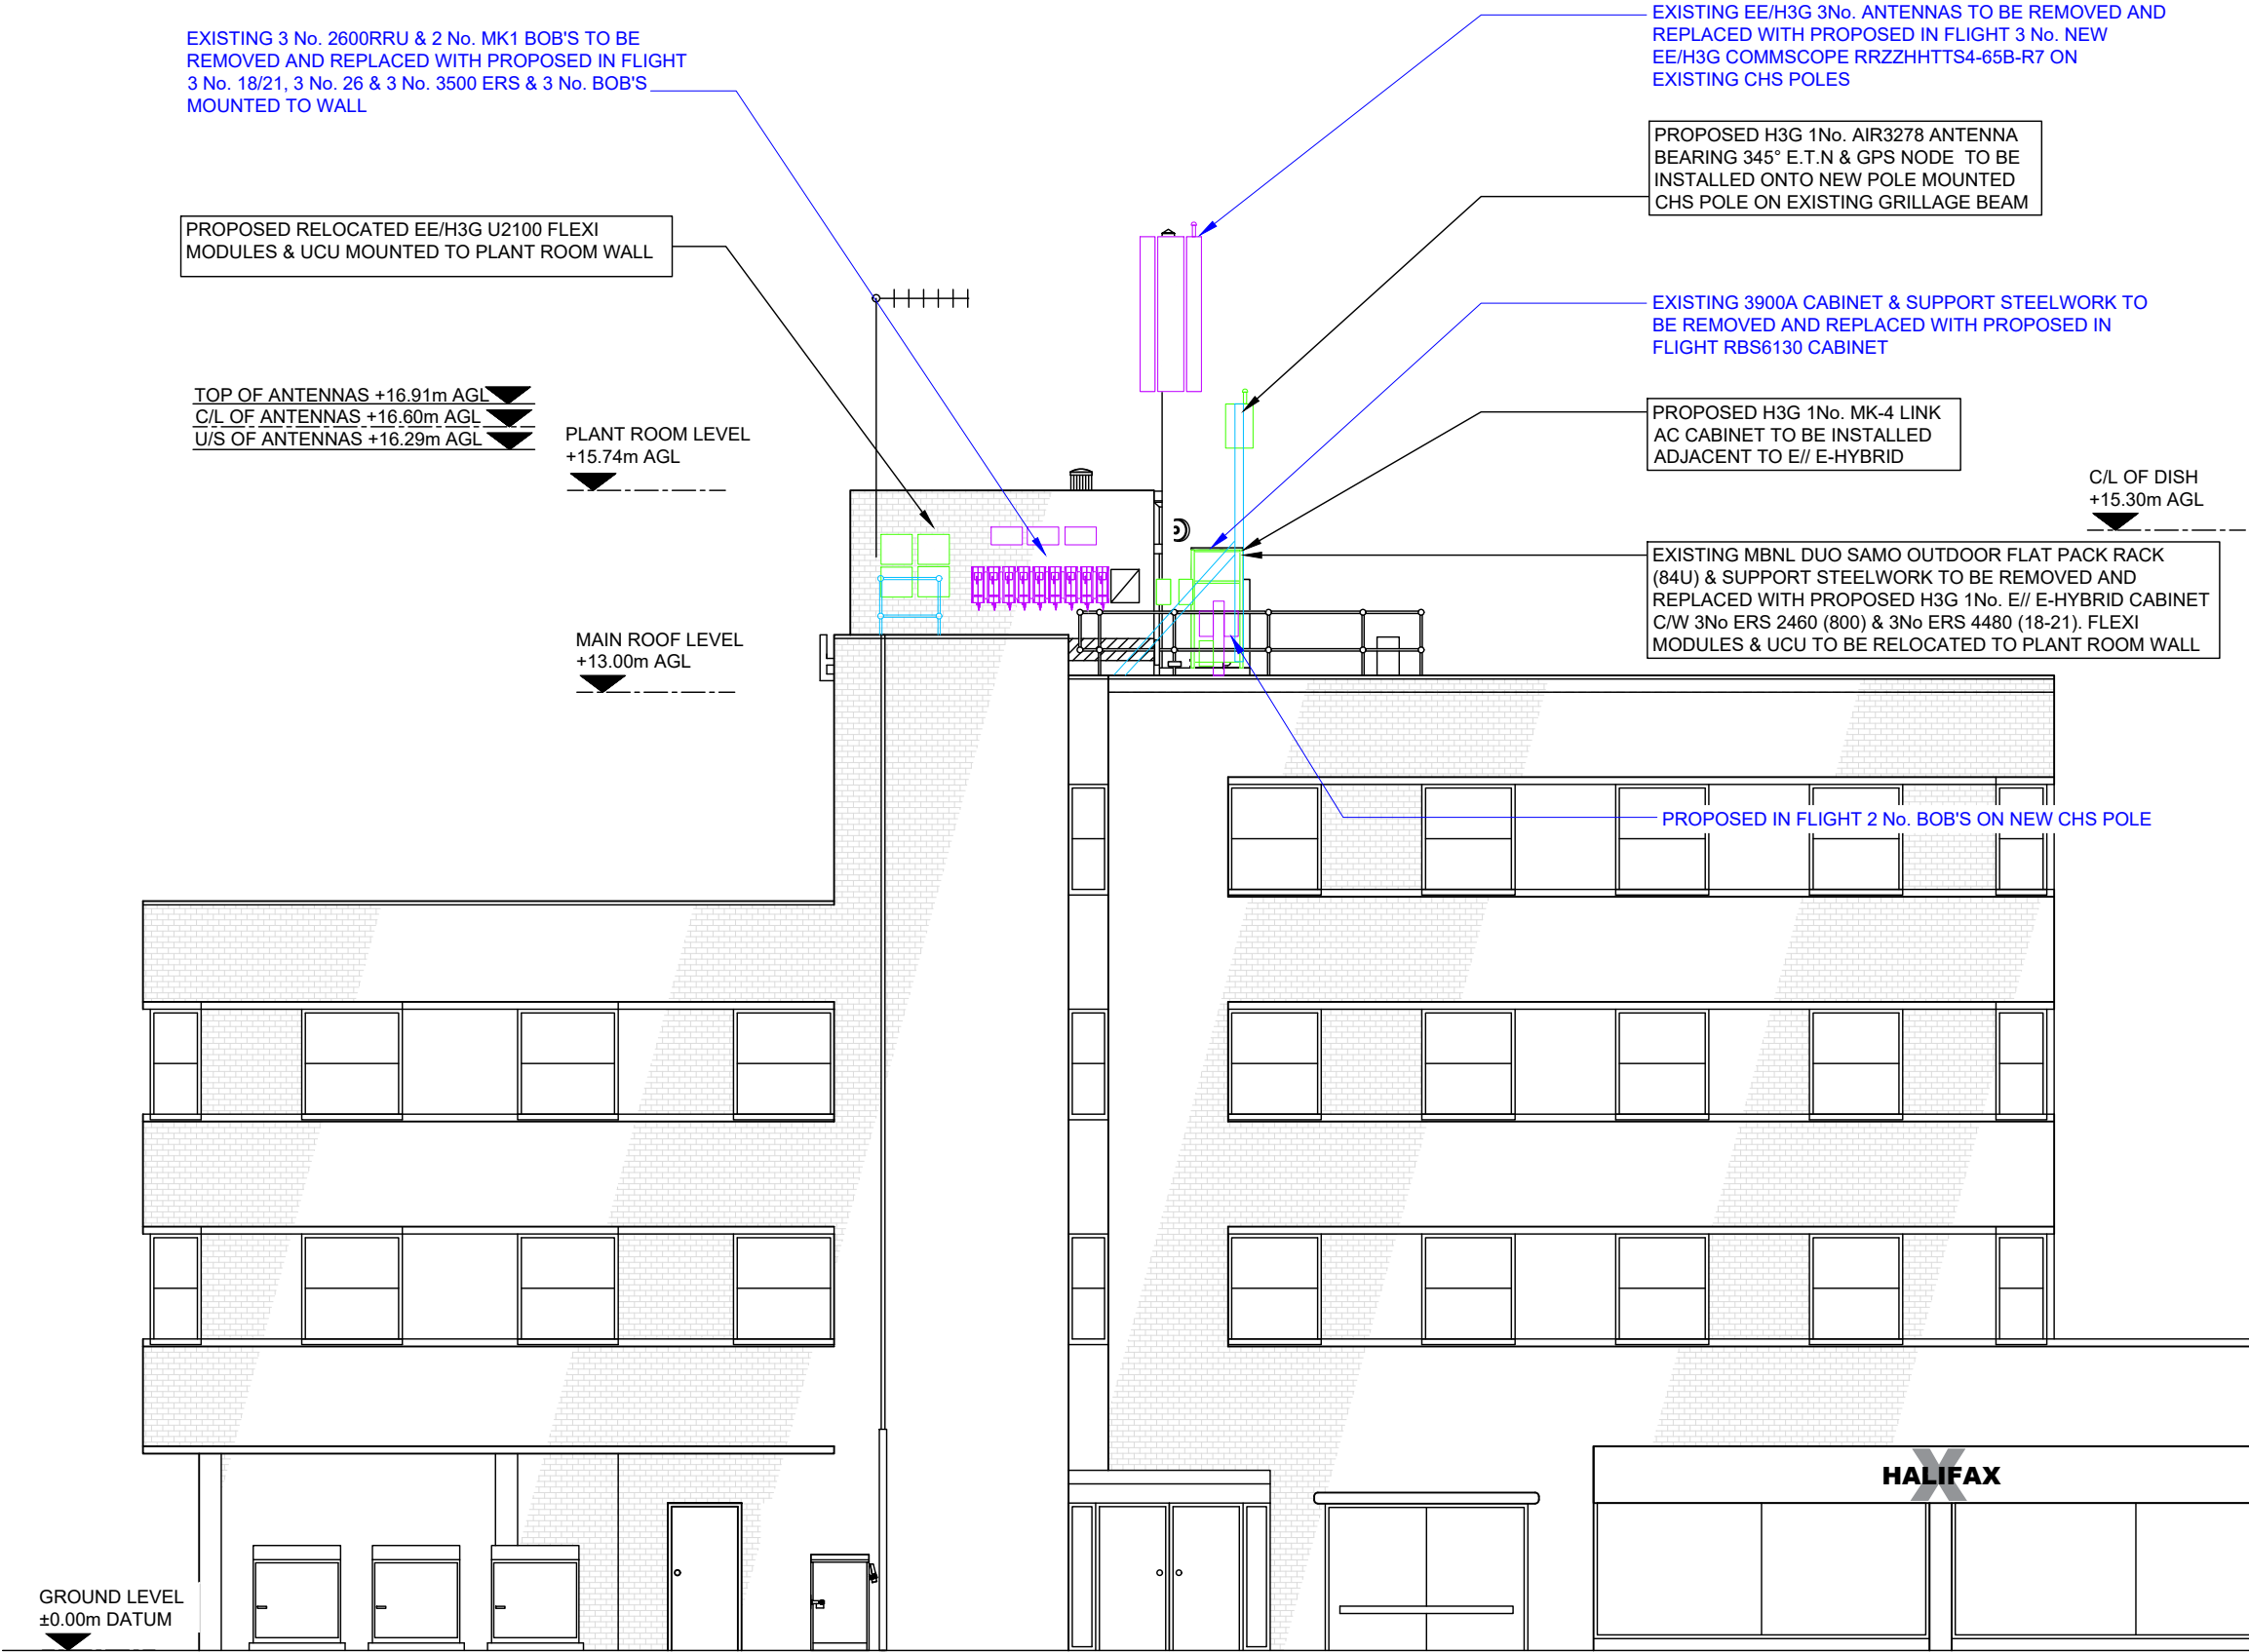

NOTES:

1. ALL DIMENSIONS IN MM UNLESS OTHERWISE NOTED.

PROPOSED EE IN -FLIGHT DESIGN REFER TO DRAWING: 29929_03-03-2021_1107018_CMN064_25062_NW0074_M002_EE_VS_DD_A1

Master:	MBNL / EE / H3G:	Project:	Purpose of Issue:	Issue:
M001	H3G	3UK UNILATERAL	Planning	A
Date:	10/08/2021	Revision / Upgrade Description:		
Drawn:	COM GROUP	First Issue		
Checked:	D.CROSS			
Approved:	D.CROSS			



Hutchison 3G UK Limited
Star House, 20 Grenfell Road
Maidenhead, SL6 1EH
Tel: 01628 765 000
Fax: 01628 765 001

H3G Base Station Information line:
0845 6043000
Available 8am-8pm Monday to Friday



WHP Telecoms
Unit 1 Maple Park,
Low Fields Avenue, Leeds
LS12 6HH

Tel: 01133023550
e-mail: info@whptelecoms.com

Site Name:	CENTENARY HOUSE		
Site ID:	1107018		
Address:	CENTENARY HOUSE 96-98 CAMDEN HIGH STREET LONDON NW10LQ		
Title:	260 PROPOSED H3G ELEVATION		
Project:	3UK UNILATERAL		
Purpose of Issue:	GENERAL ARRANGEMENT		
EE Cell ID:	25062	MBNL Cell ID:	CMN064
		3UK Cell ID:	NW0074
Master Drawing No:			Issue:
1107018_CMN054_25062_NW0074_M001			A

PROPOSED H3G ELEVATION A

0 1:200 5m 8