
PROPOSED

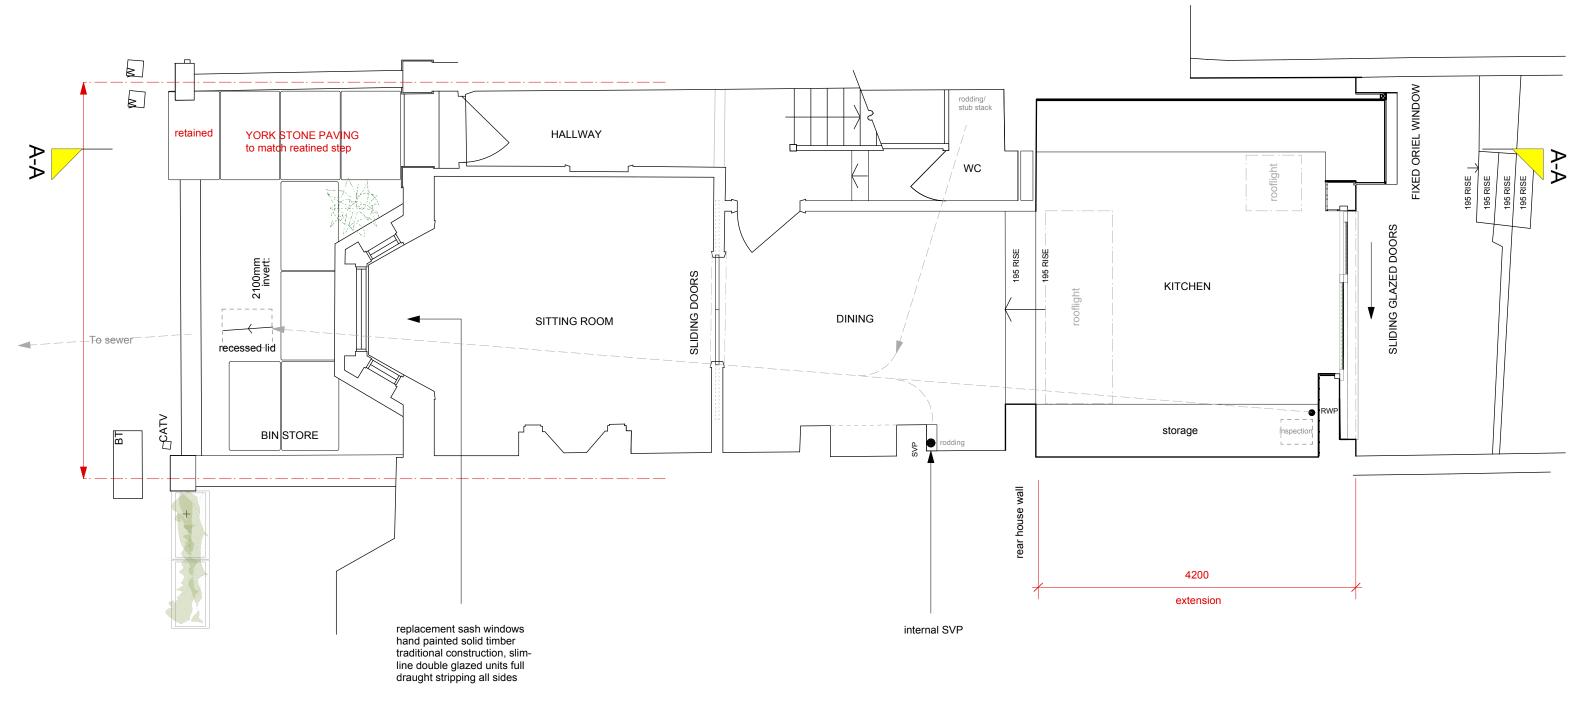

arts lettres techn	niques architect	T Arts Lettres Techniques Limited	2021 copyright is retained ©
33A ARLINGTON ROAD LONDON NW1	7ES T: (020) 7383 4778 a	architect@artslettres.com	ALL DIMENSIONS MUST BE VERIFIED ON SITE
PROJECT 86 LEVERTON ST	REET	NUMBER LS 202	SCALE 1:50 @ A3
SUBJECT GROUND FLOOR P	LAN proposed	REVISION A	DATE 10/03/21

revisions A 05.09.2021 retain front wall.Omit planters.

1.0m

