
PROPOSED

lead covered pitched roof

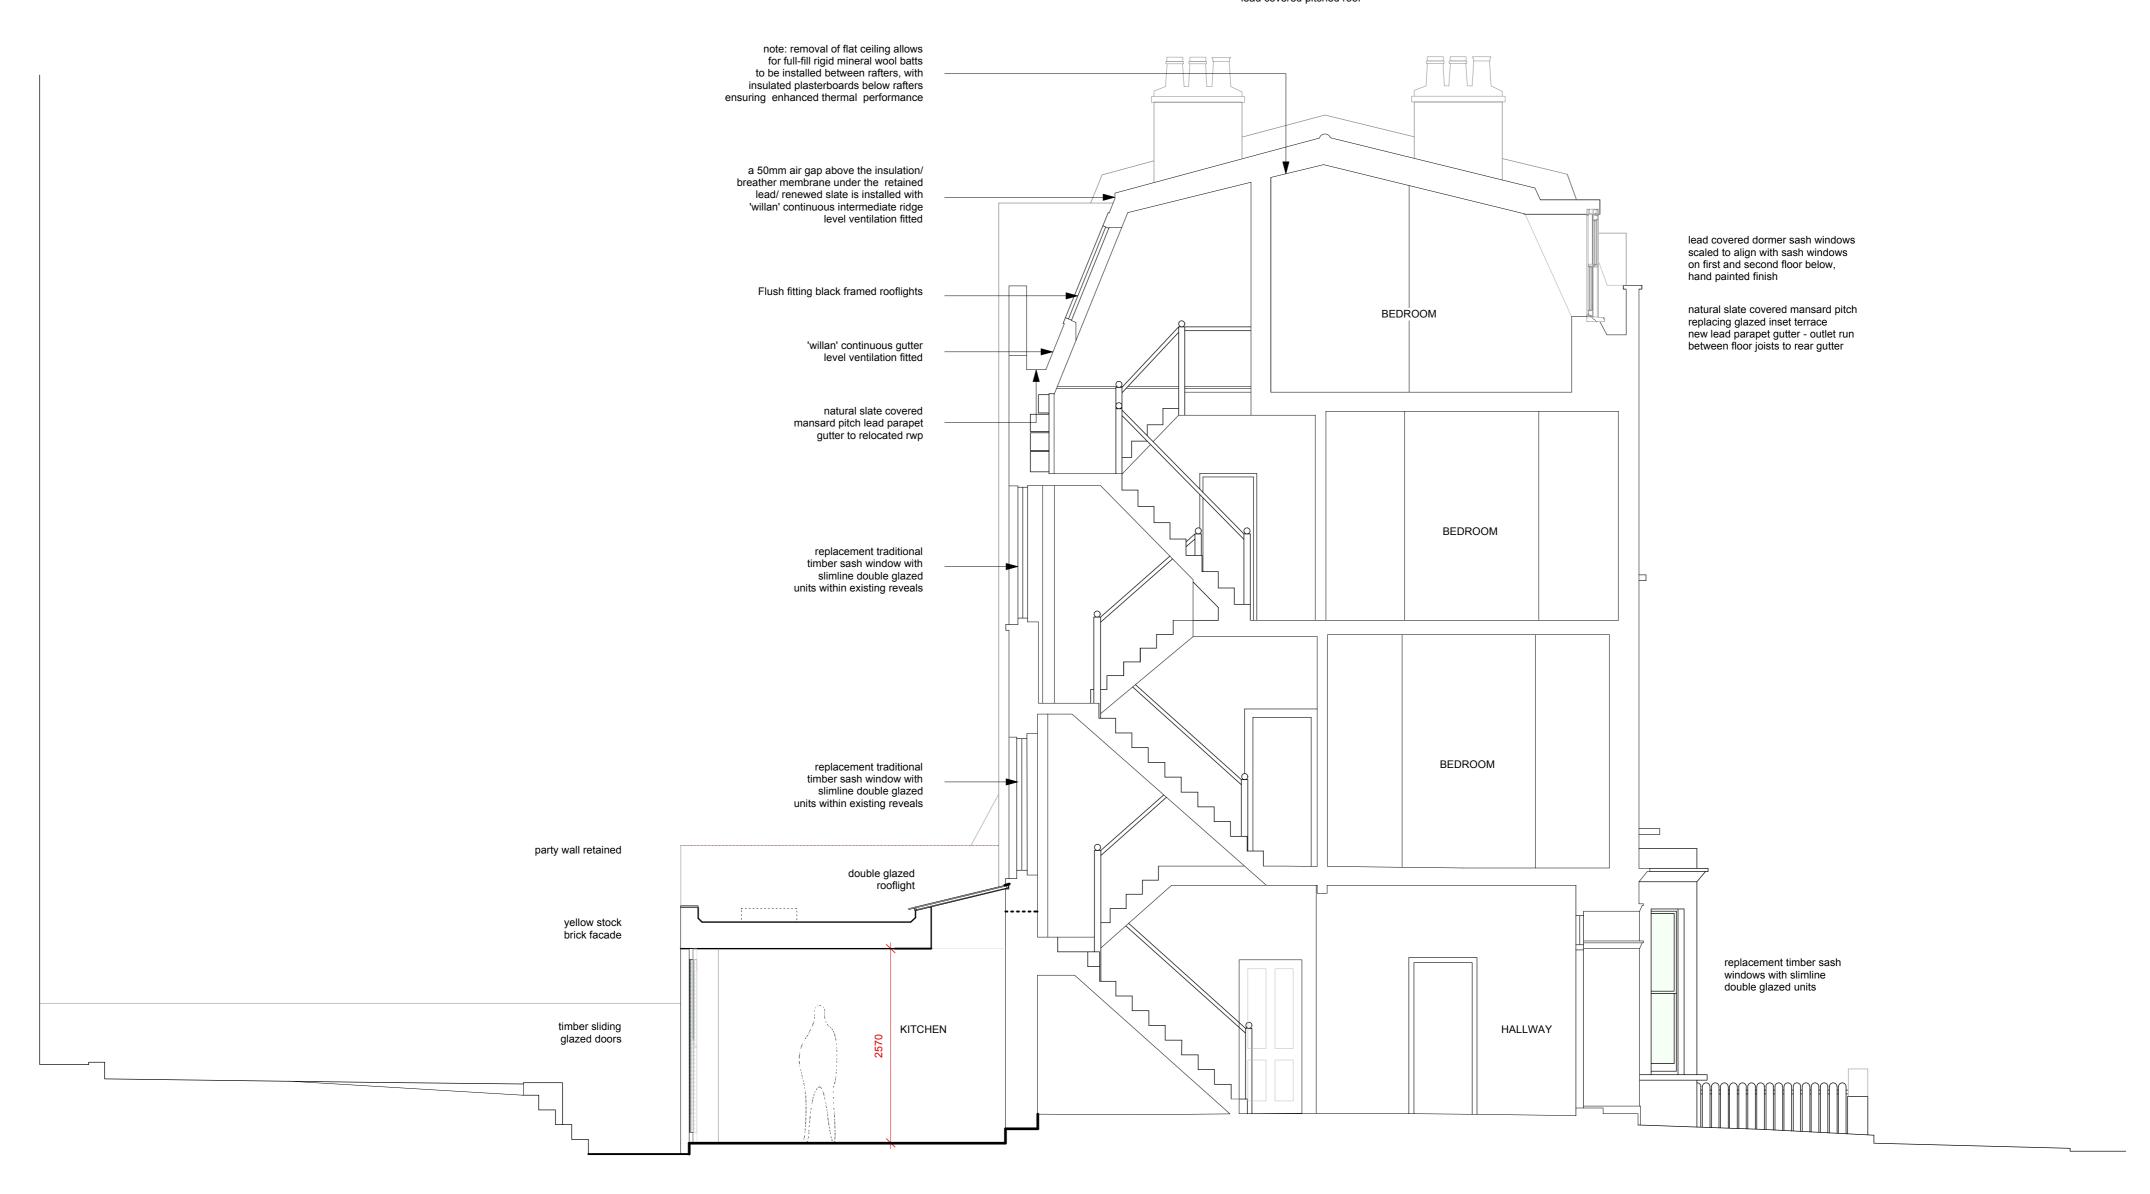

arts lettres techniques ARCHITECT Arts Lettres Techniques Limited 2021 copyright is retained ©

33A ARLINGTON ROAD LONDON NW1 7ES T: (020) 7383 4778 architect@artslettres.com ALL DIMENSIONS MUST BE VERIFIED ON SITE

PROJECT 86 LEVERTON STREET NUMBER LS 206 SCALE 1:50 @ A2

SUBJECT SECTION AA proposed REVISION A DATE 10/03/21