
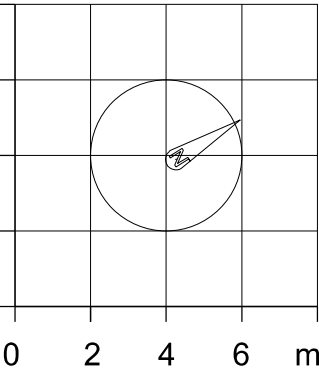


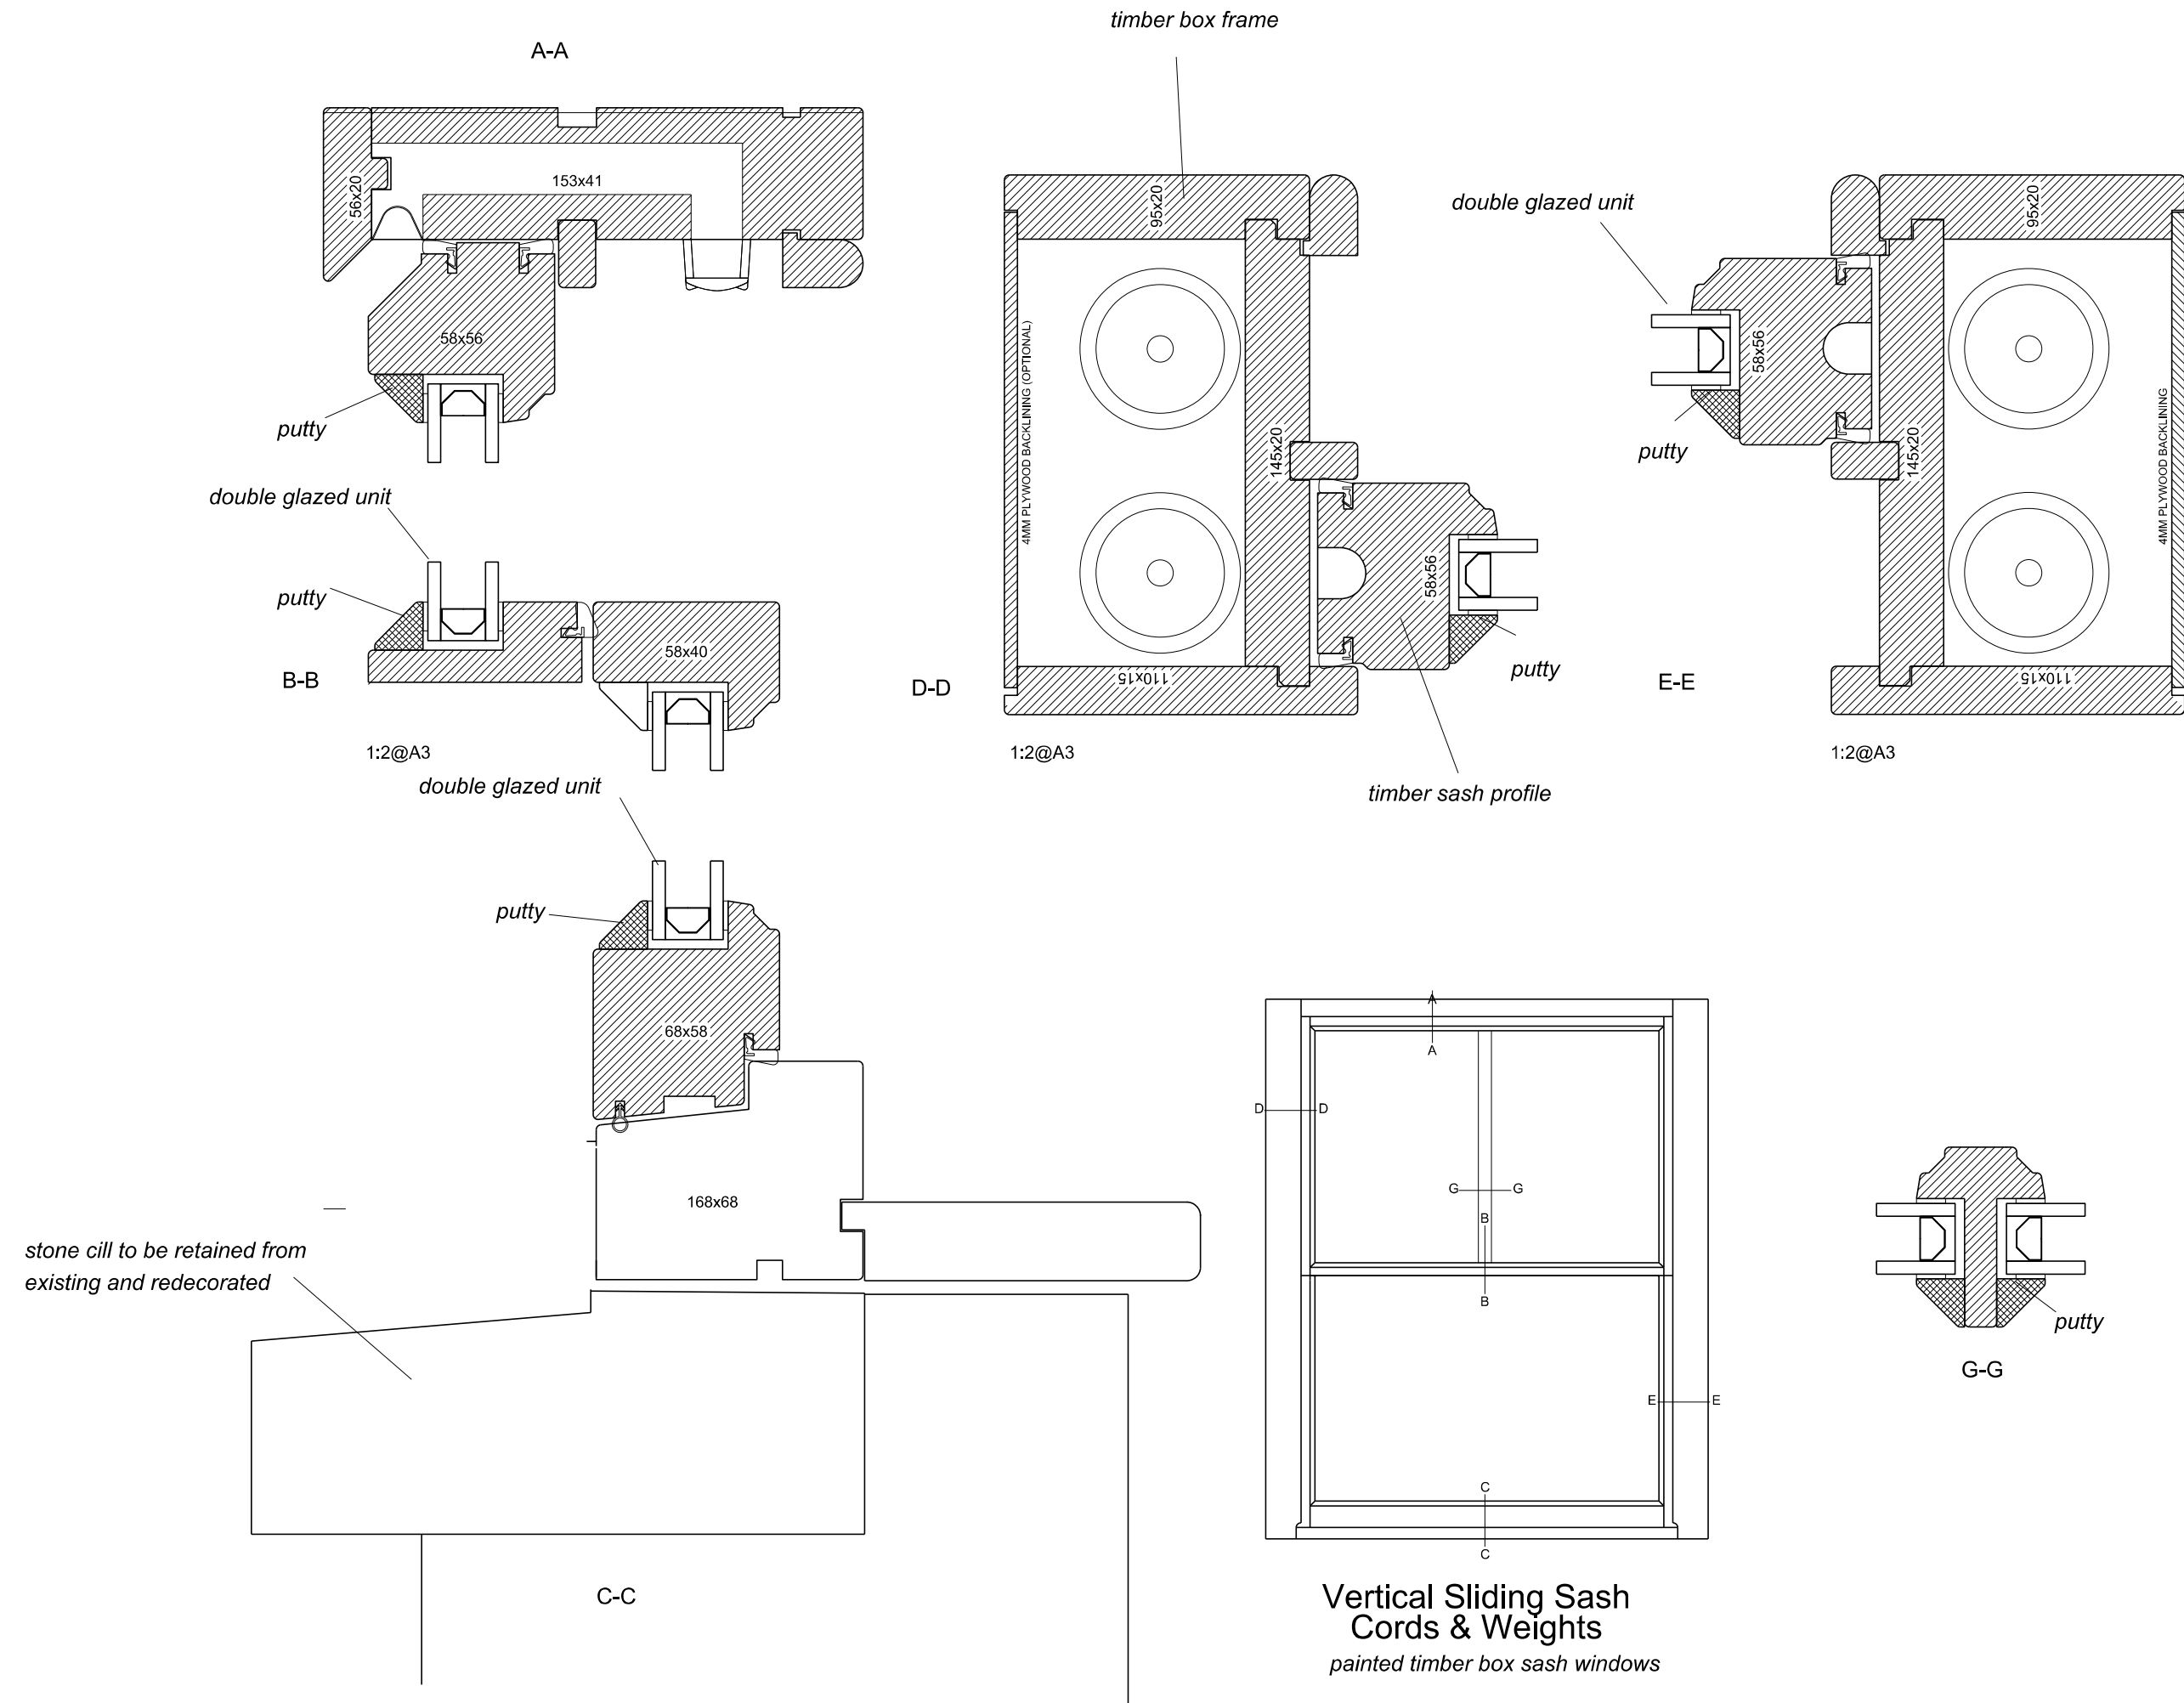

Revision

Project Title
50c Kings Gardens
West End Lane
NW6 4PX

Drawing Title

Timber Sash Details

Client
Marco Casani

Scale
1:20@A3

Date
May 2021

Drg. No.
0556_00_110a

Notes

All dimensions must be checked and NEO Architects are to be informed of any discrepancies prior to construction. This drawing and any of the details therein remain the copyright of NEO Architects.

NEO Architects
105a Park Road
New Barnet
EN4 9QR

Phone +44 (0) 20 33040480
Mobile 07802 237666

michael@neoarchitects.co.uk