
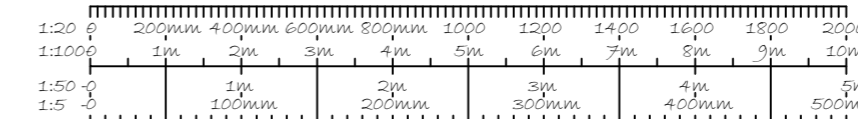
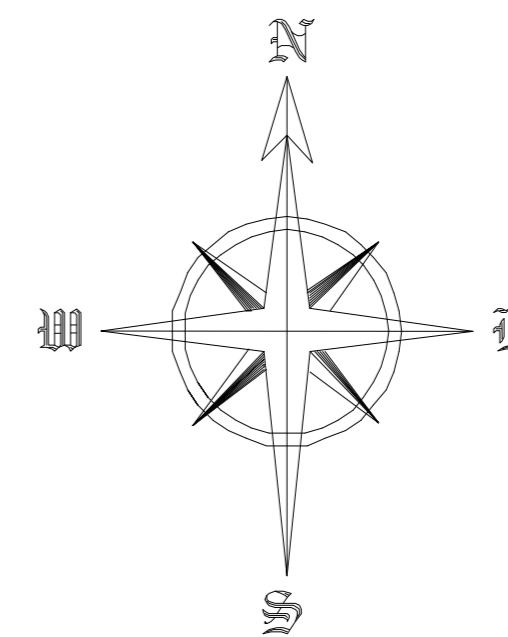
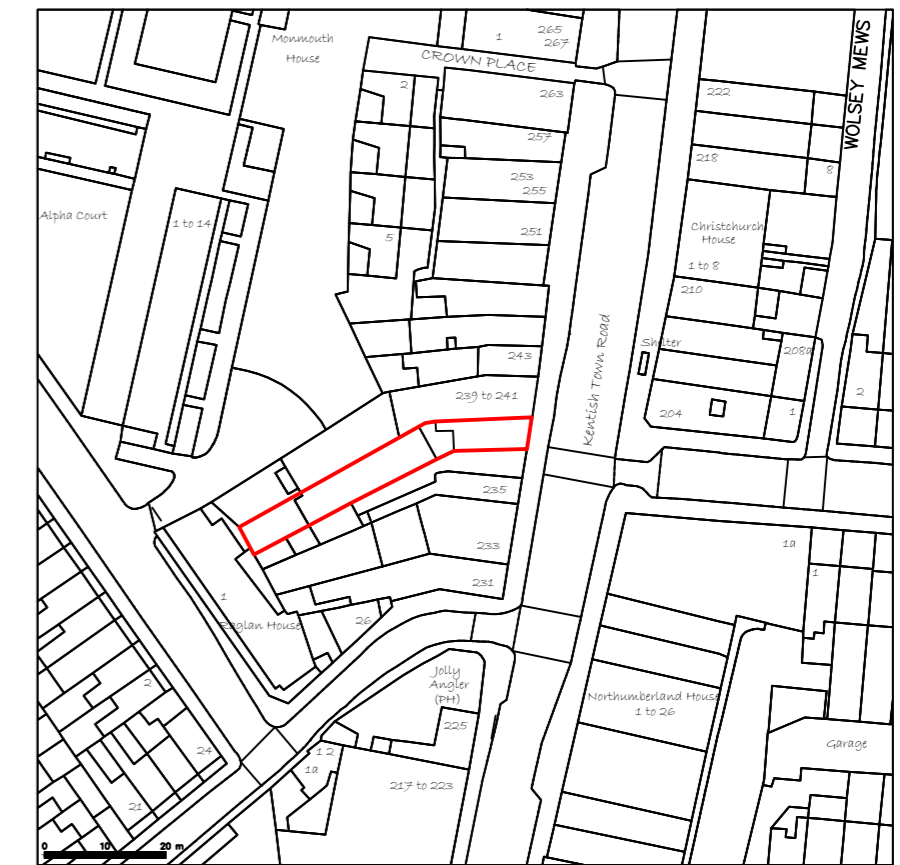
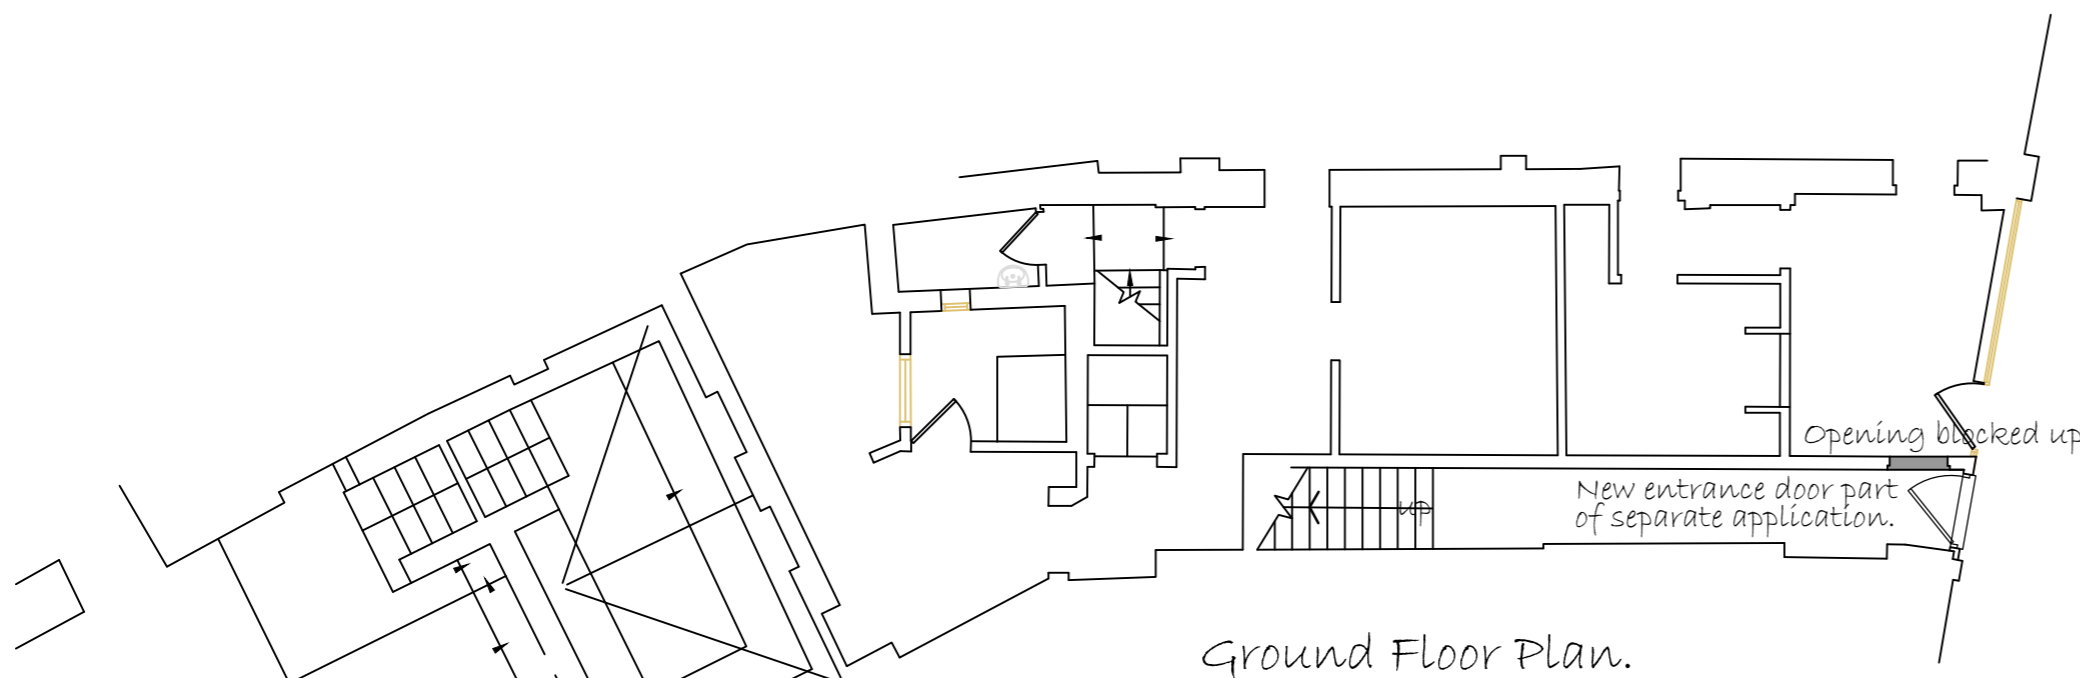
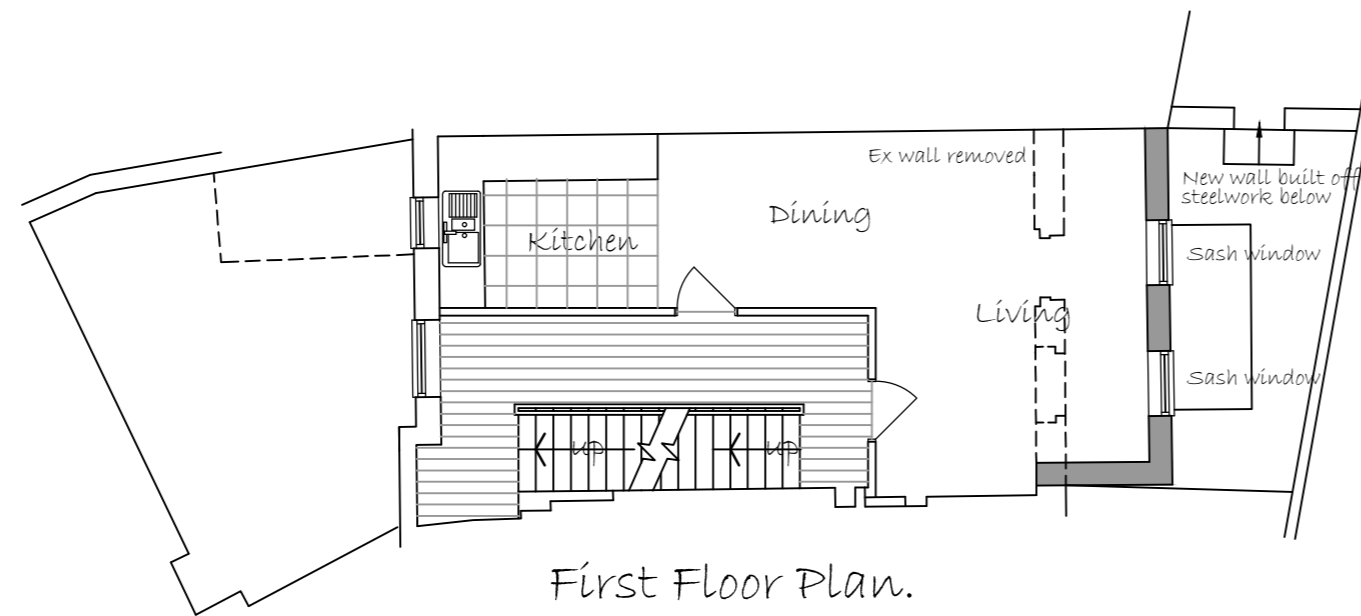
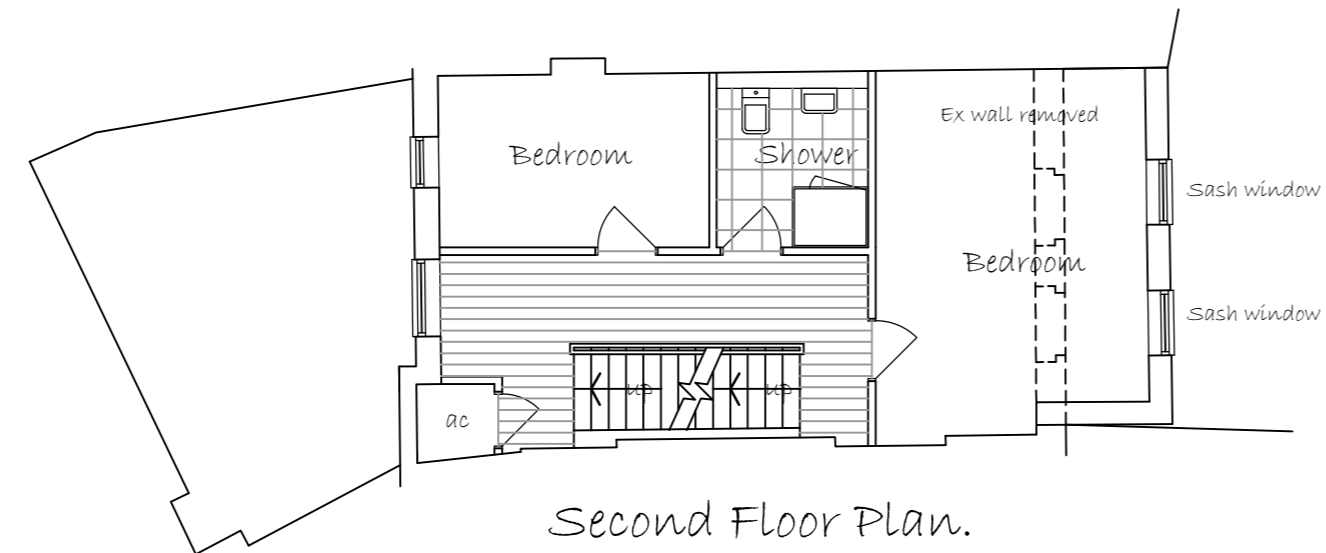


Notes:  
 THIS DRAWING IS TO BE READ IN CONJUNCTION WITH ALL OTHER RELEVANT DRAWINGS, DETAILS, SCHEDULES AND SPECIFICATIONS. DO NOT SCALE FROM THIS DRAWING. ALL DIMENSIONS TO BE CHECKED ON SITE PRIOR TO STARTING OF WORKS.

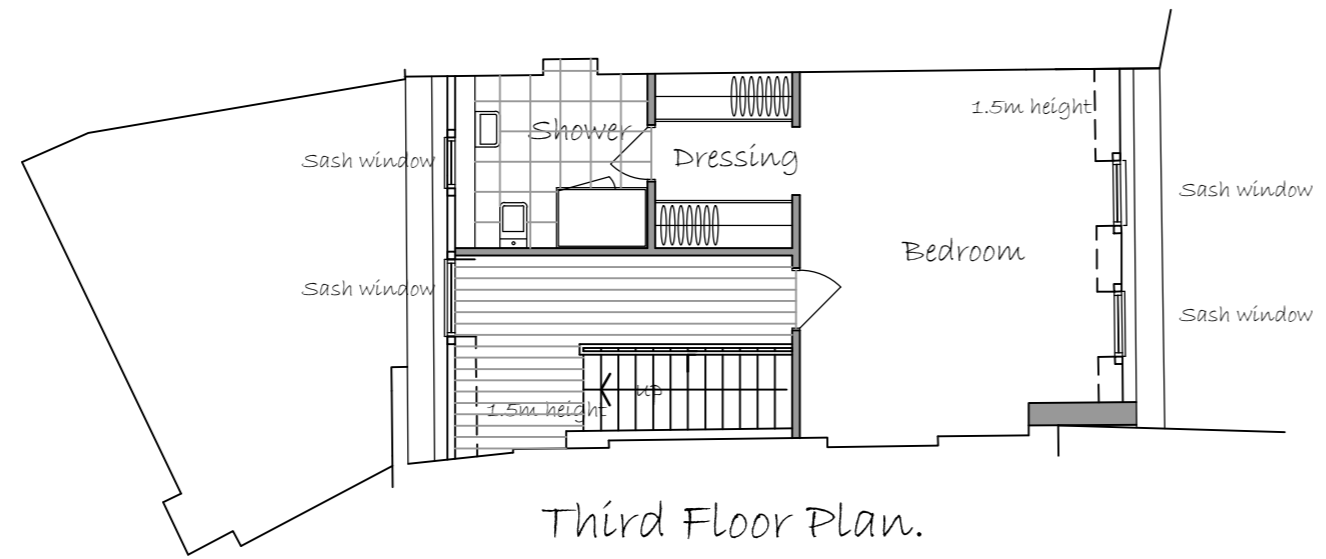

July 2021 Date	Third bedroom increased in size. Plans amended to 3Bed apartment. Description	B A Rev
 <b>Three Square Design Ltd</b> Architectural Designers		
6 The Meadows Dunmow Road Little Canfield, Essex. CM6 1TA Tel: 01279 870767 Email: andrew@threequresquaredesign@gmail.com		
Project	239 Kentish Town Road London NW5 2JT	
Drawing	Plans.	
Date	January 2021	
Scale	1:100 @ A2	
Drawn at	449 / P / 100B	