


TERRACE: 13 CHARLTON KINGS ROAD

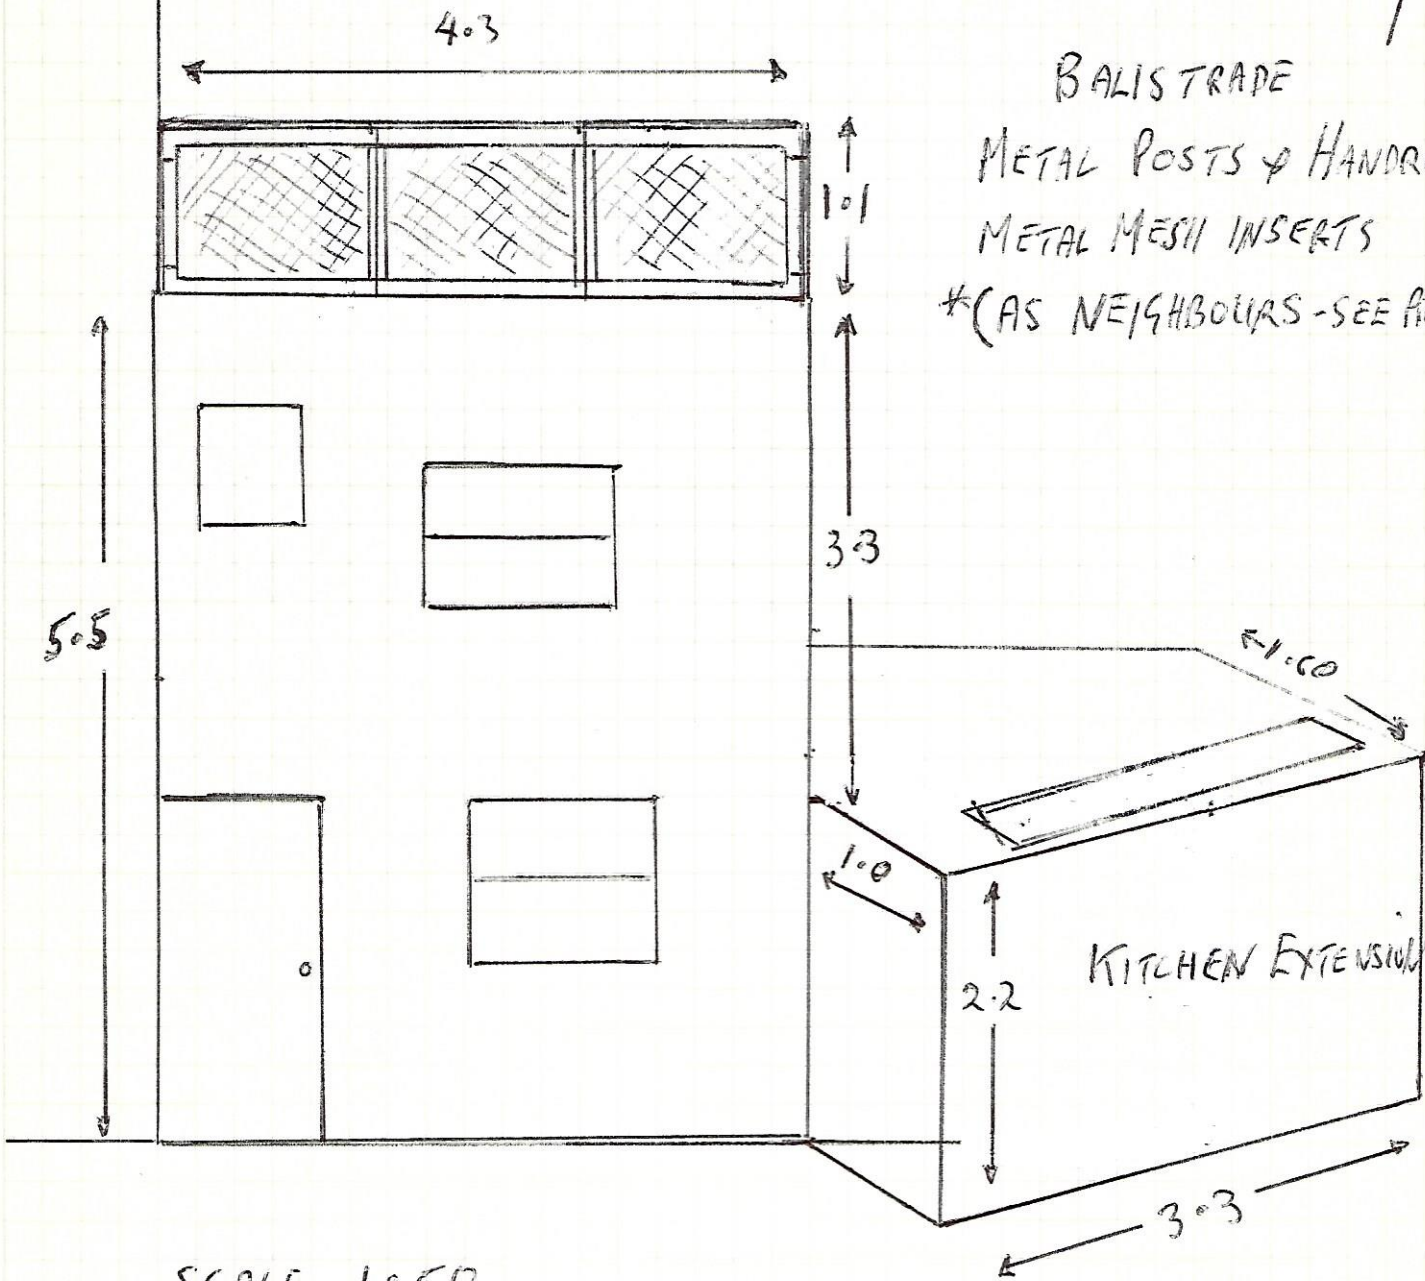

BALUSTRADE
METAL POSTS & HANDRAIL
METAL MESH INSERTS
*(AS NEIGHBOURS - SEE PICTURE)

SCALE 1:50
SIDE ELEVATION

28th July 2021

DRAWING No: 2A (Replaces No: 2)

