



Internal Room Elevation

Scale: 1:10

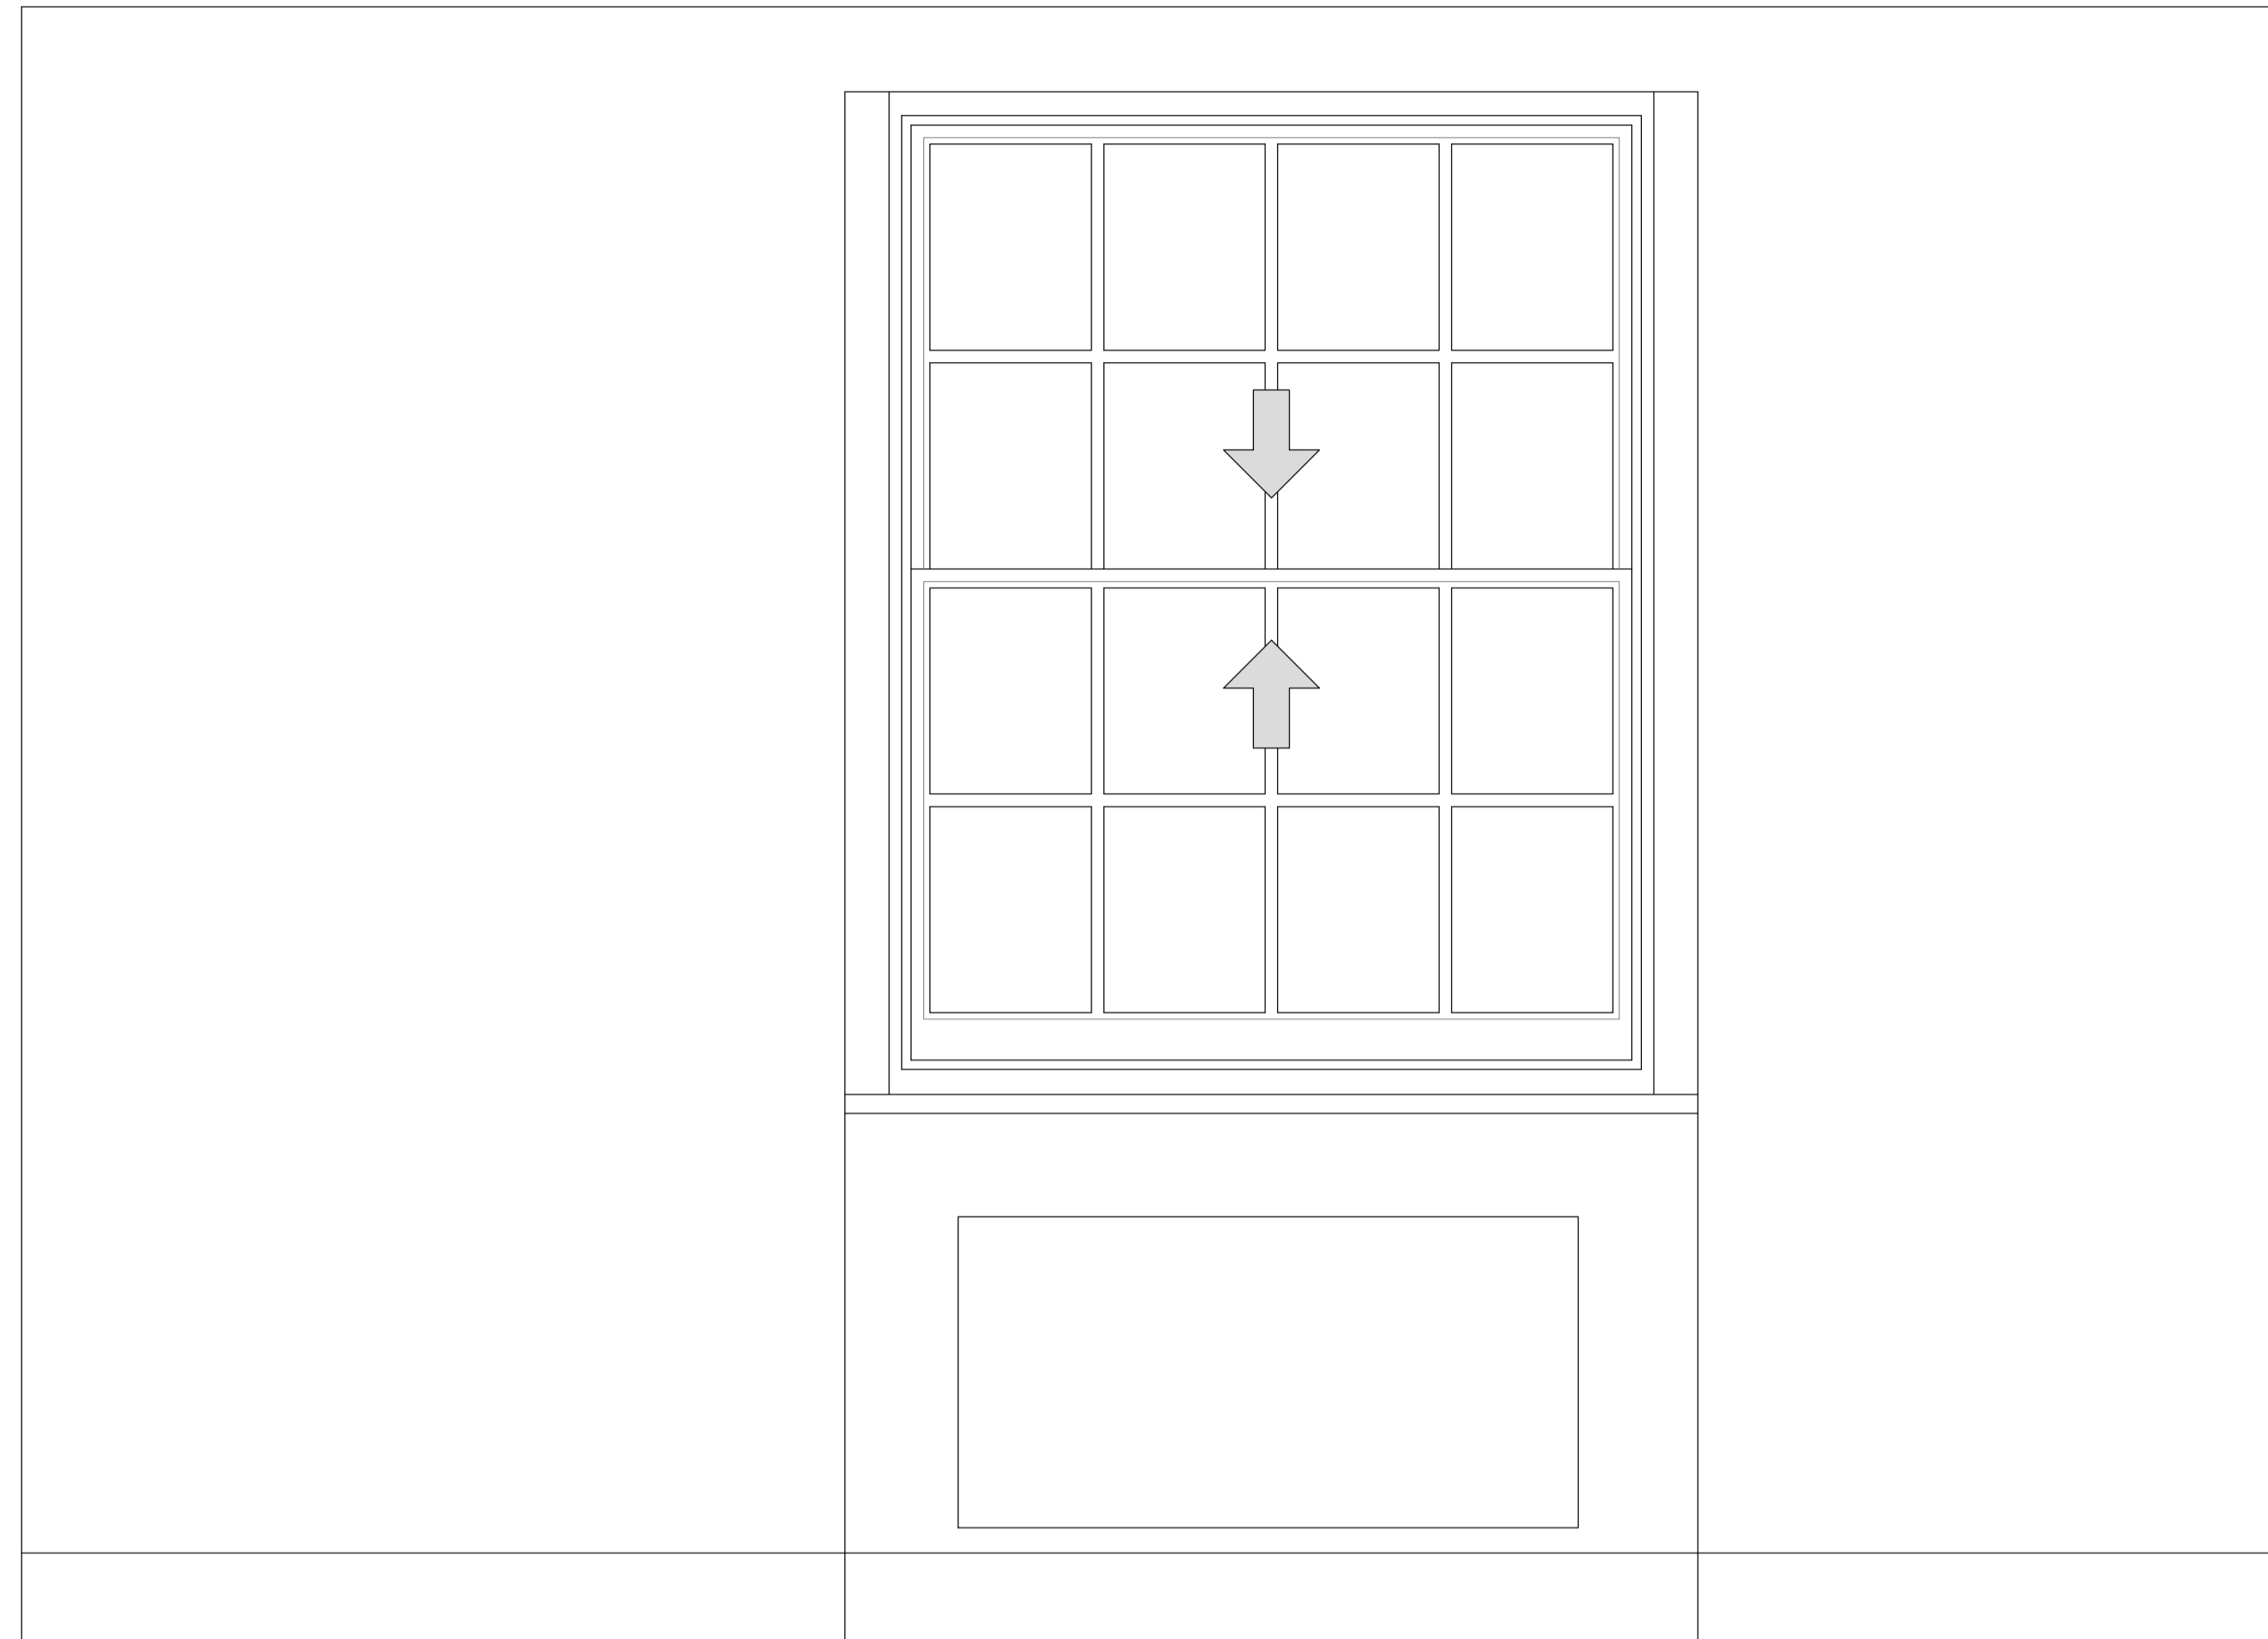


Section A-A through External Wall

Scale: 1:10

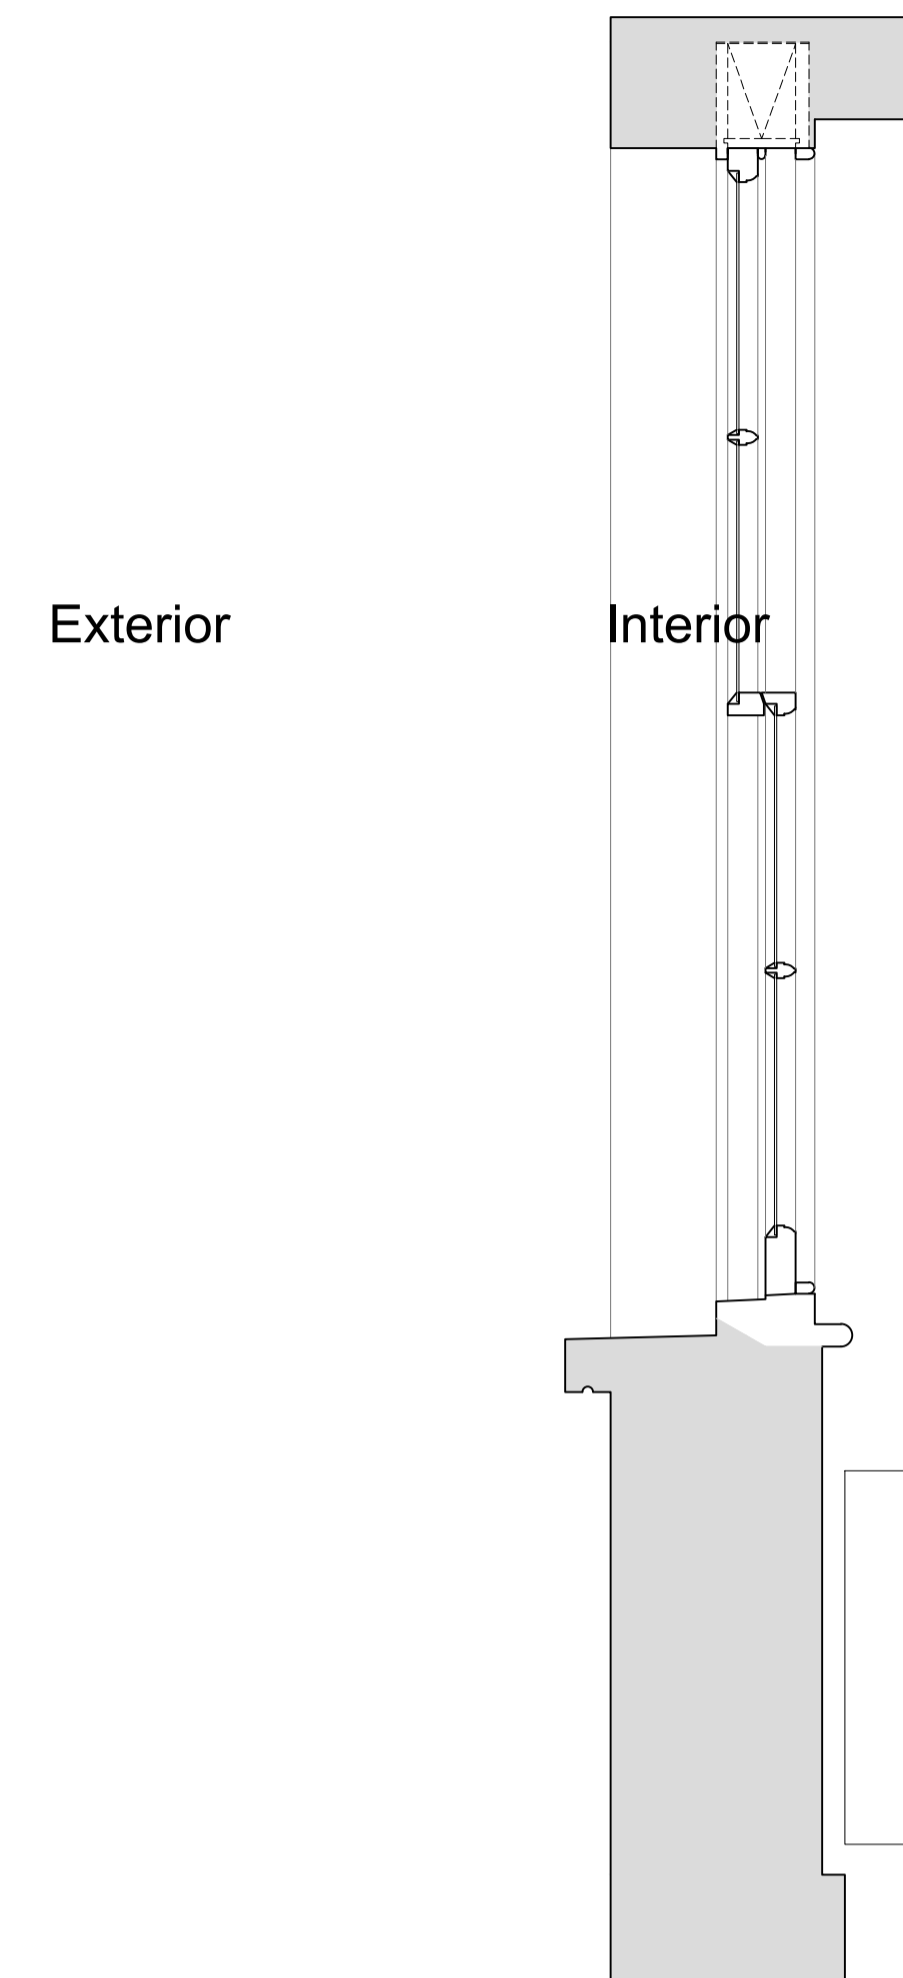

Plan Section B-B

Scale: 1:10

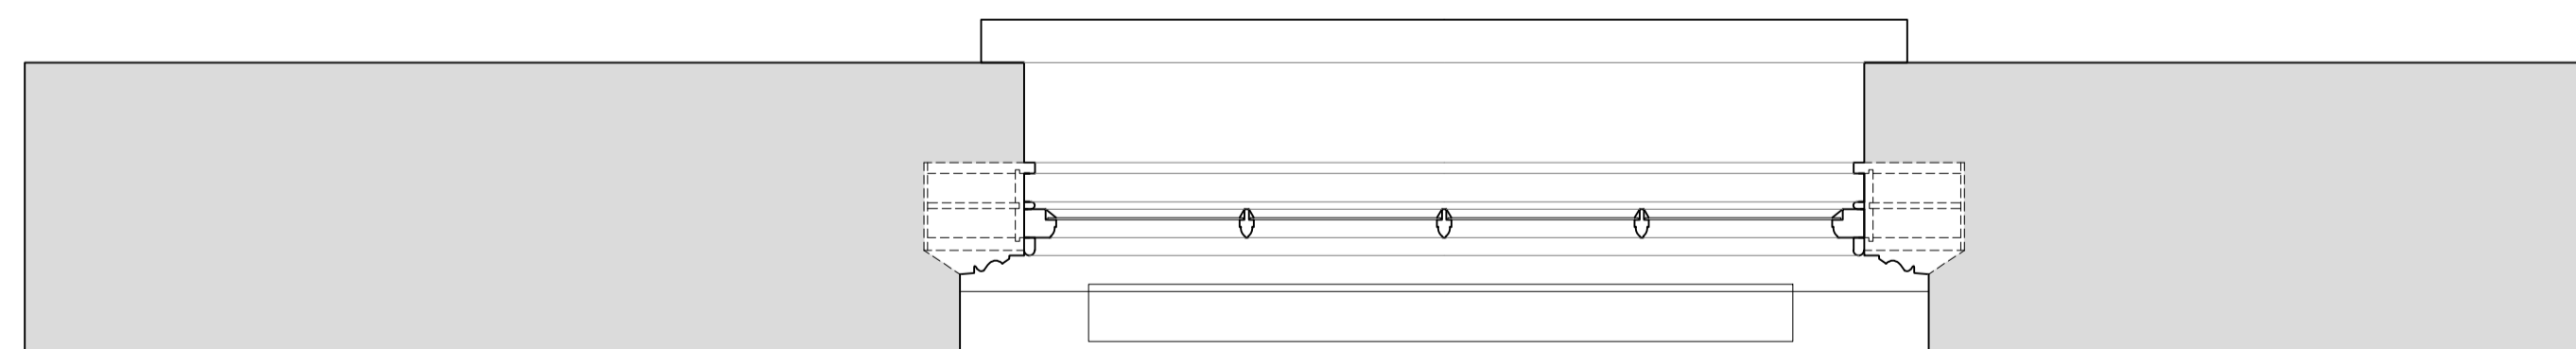

Revision	Date	Assessment
1.0	30-08-2021	Issued for listed building consent application

Do not reproduce this drawing without written permission
All dimensions are in millimetres unless stated otherwise

Drawing Not For Construction

HS2

High Speed (HS2) Limited
1st-3rd Floor
The Podium
1 Eversholt Street
London NW1 2DN

COSTAIN SKANSKA

Costain Skanska Joint Venture
9th Floor
The Tower
1 Eversholt Street
London NW1 2DN

Site Address:
18-19 Mornington Crescent, Flat 6, London NW1


Drawing Title:
Second Floor - Bedroom Rear: EXISTING Rear Window Joinery Details - Sheet 1 of 3

Drawn by: AP & OB Drawn by: AP Checked by: OB Presentation Scale: as shown @ A1

Date: 25-08-2021 Drawing No: WPI P066 NI -18,19.6 MC-EX-SF-J-01 Revision: 1.0


Internal Room Elevation with Secondary Glazing Installed

Scale: 1:10

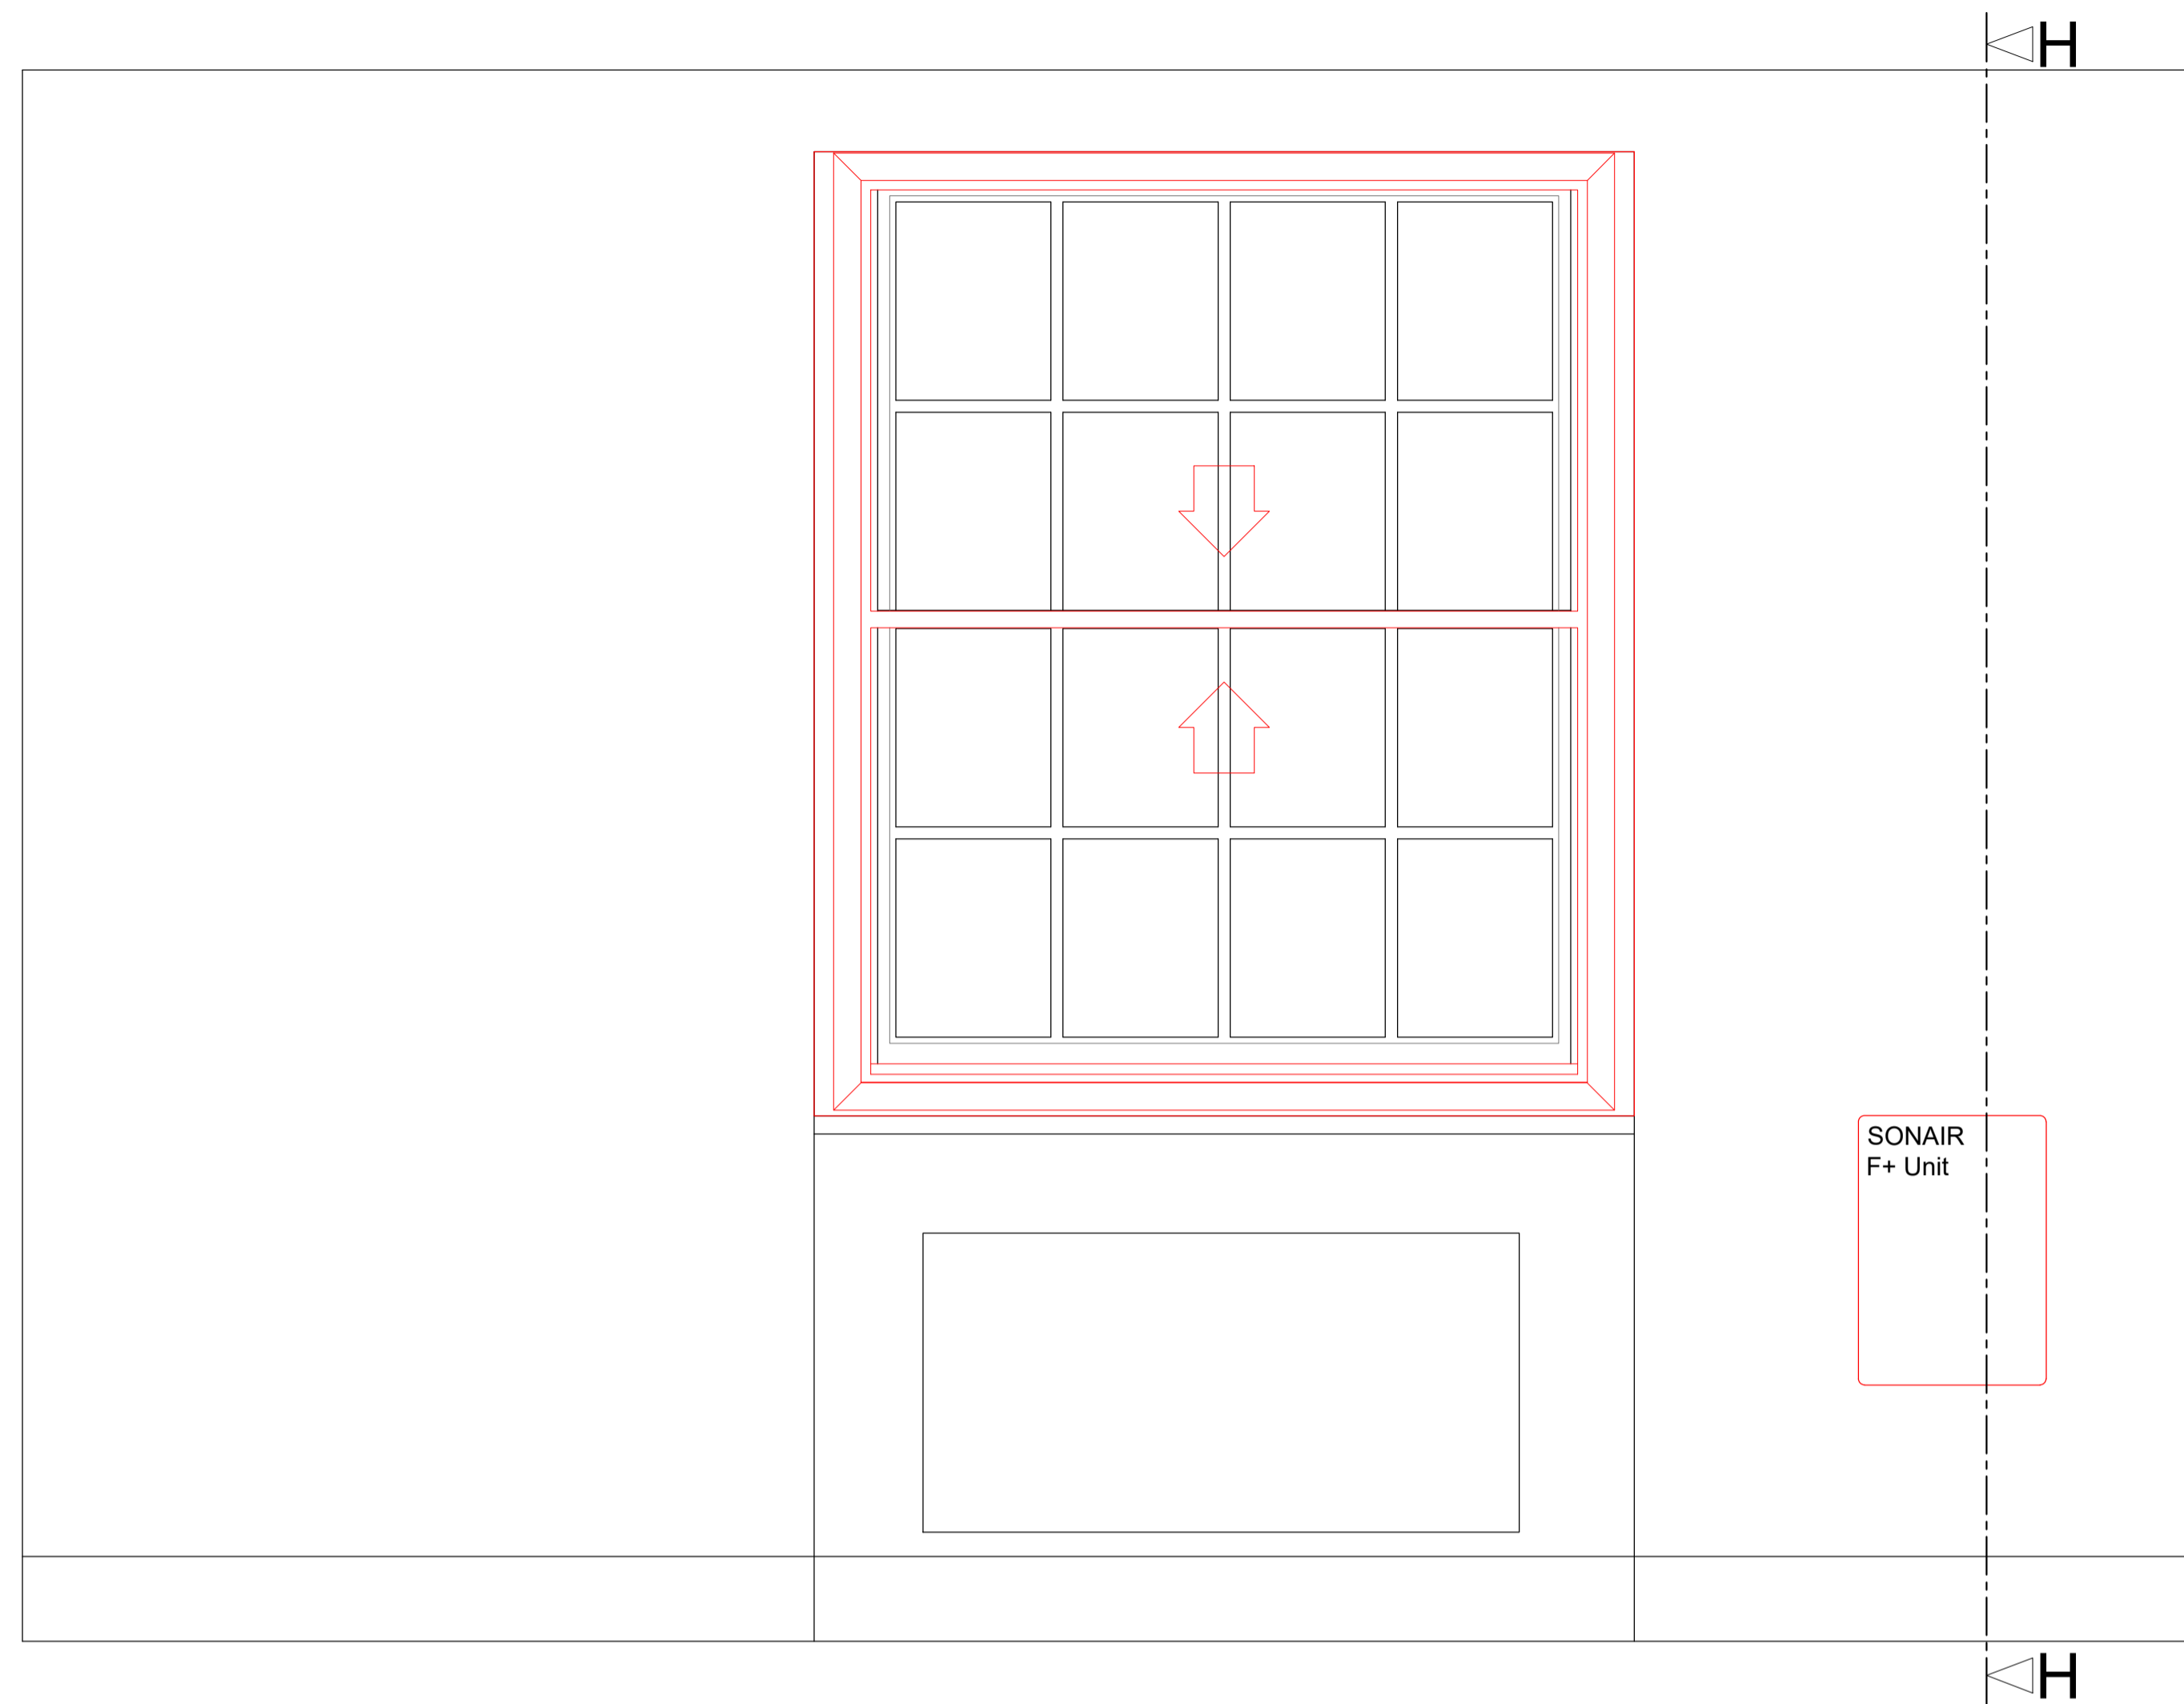


Section A-A through External Wall with Secondary Glazing Installed

Scale: 1:10

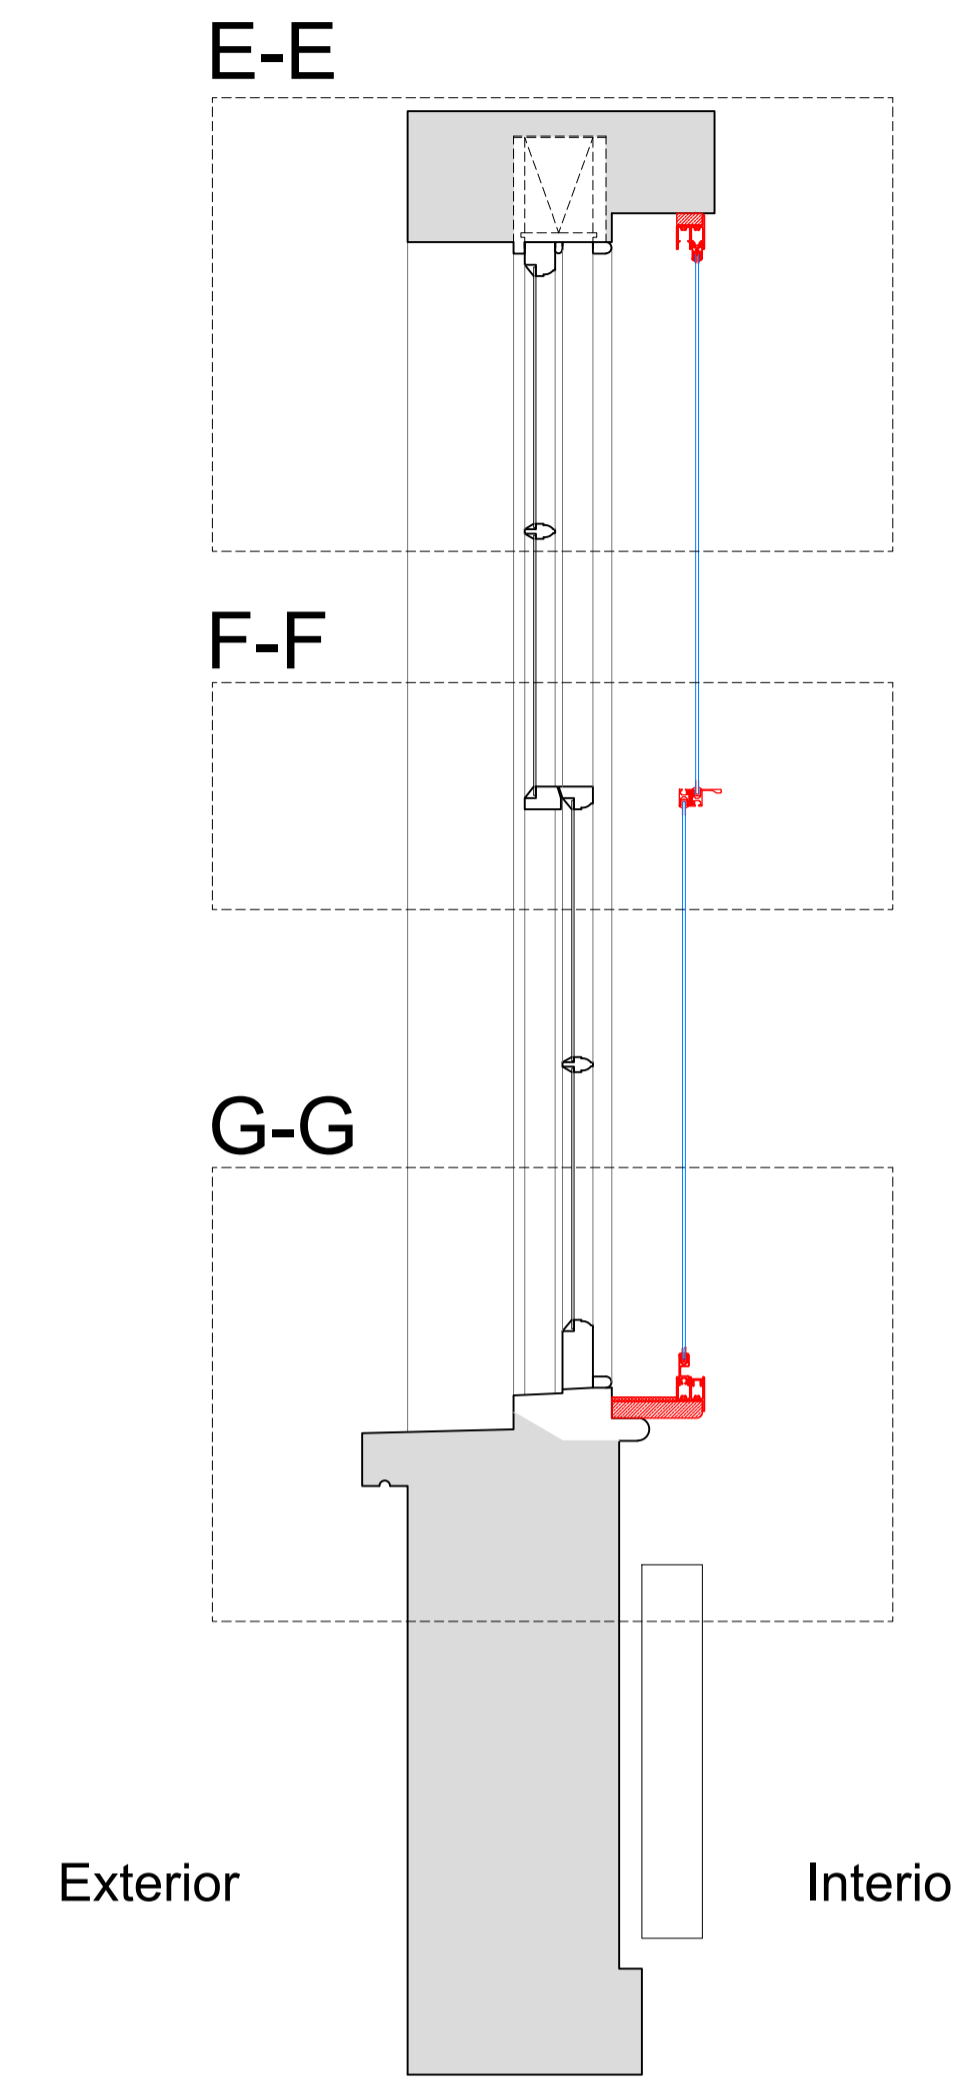


Section H-H through External Wall with Mechanical Ventilation Installed

Scale: 1:10

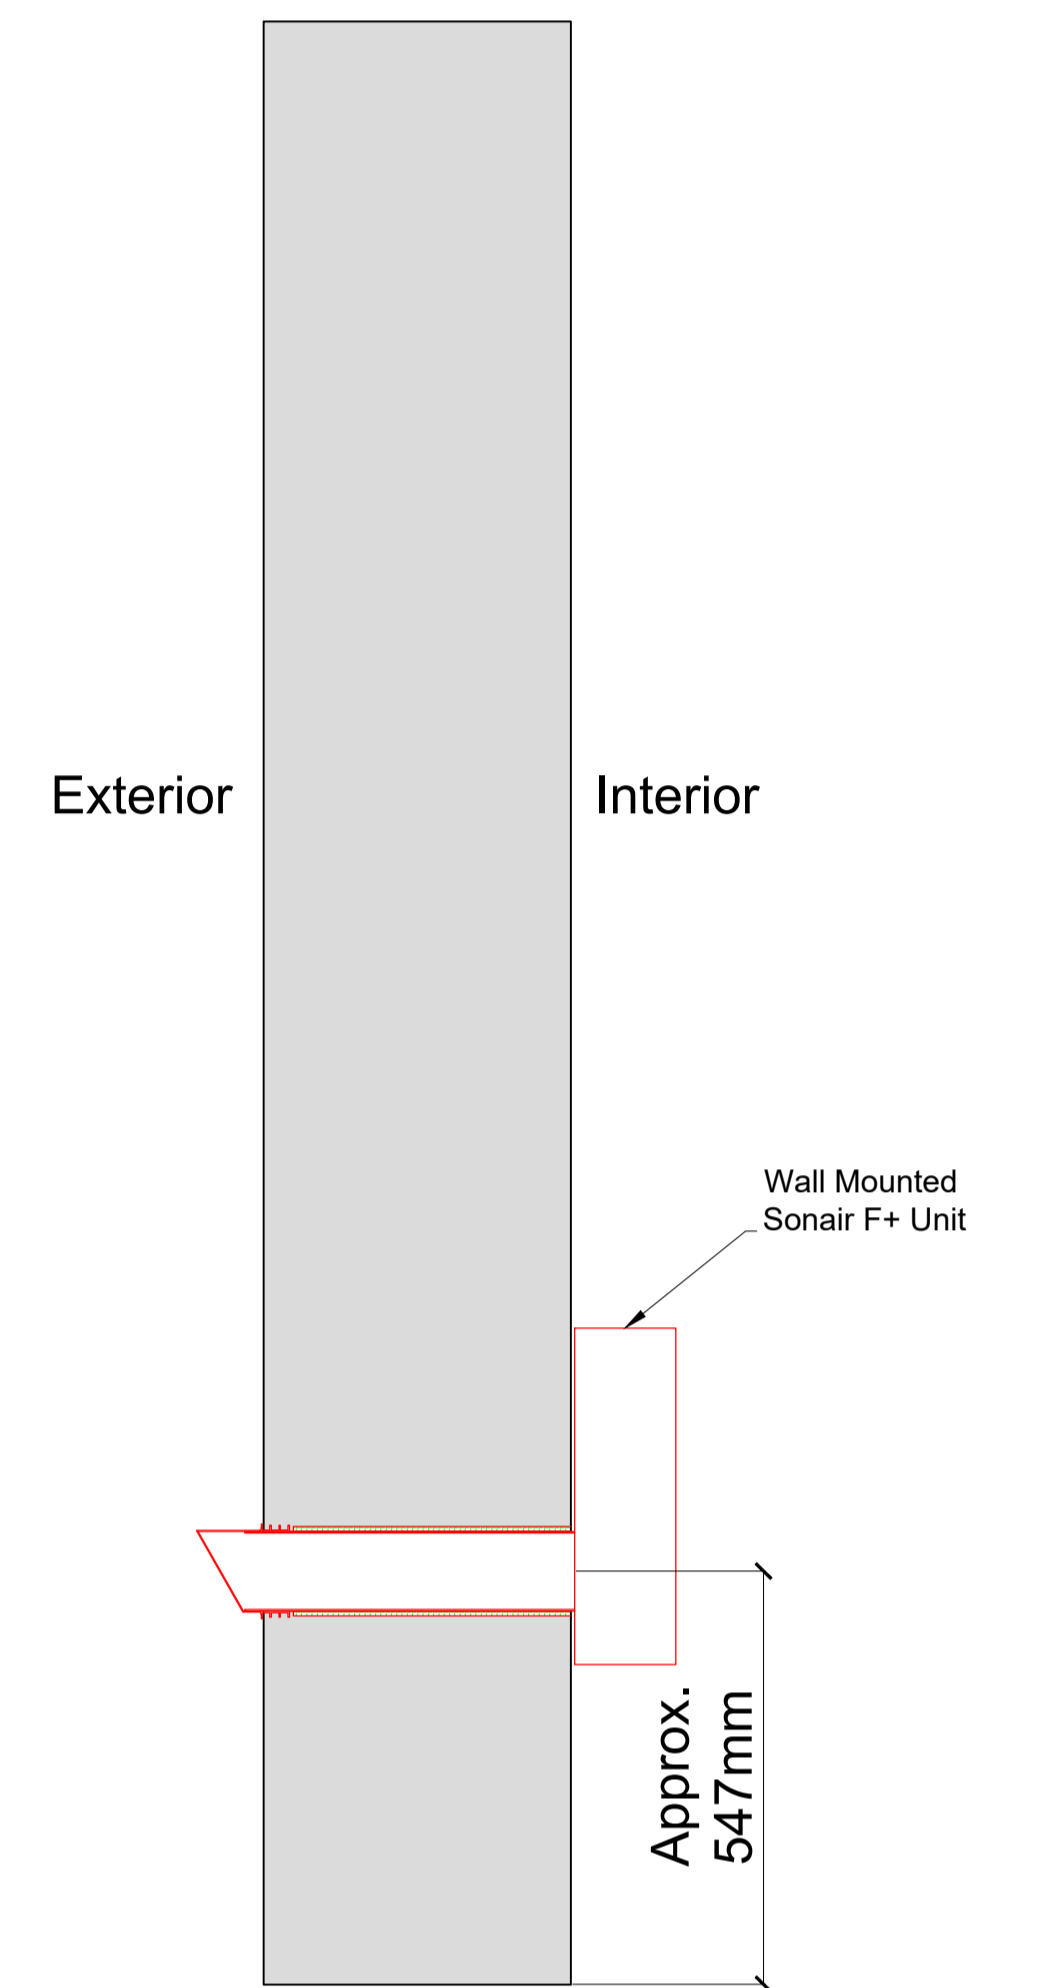

Plan Section B-B with Secondary Glazing Installed


Scale: 1:10

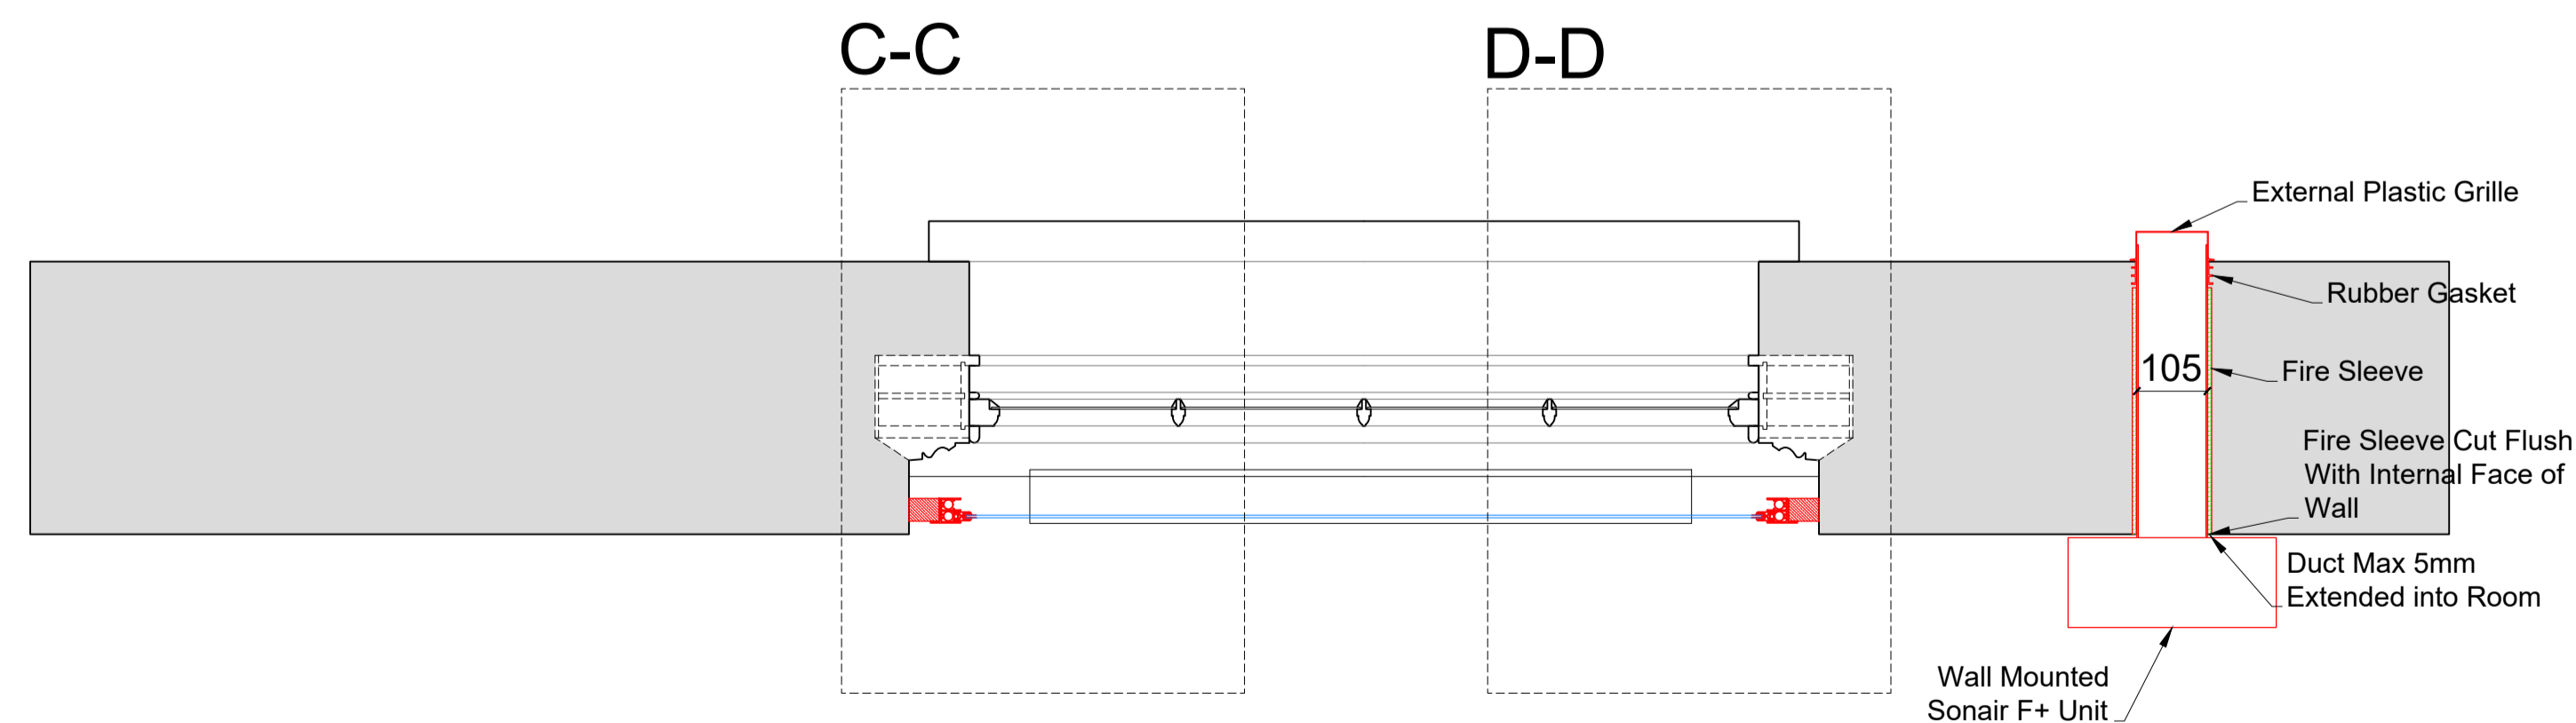

SECONDARY GLAZING SHOWN IN RED FOR VISUAL CLARITY ONLY

Detail of Sonair Unit

Scale: 1:5

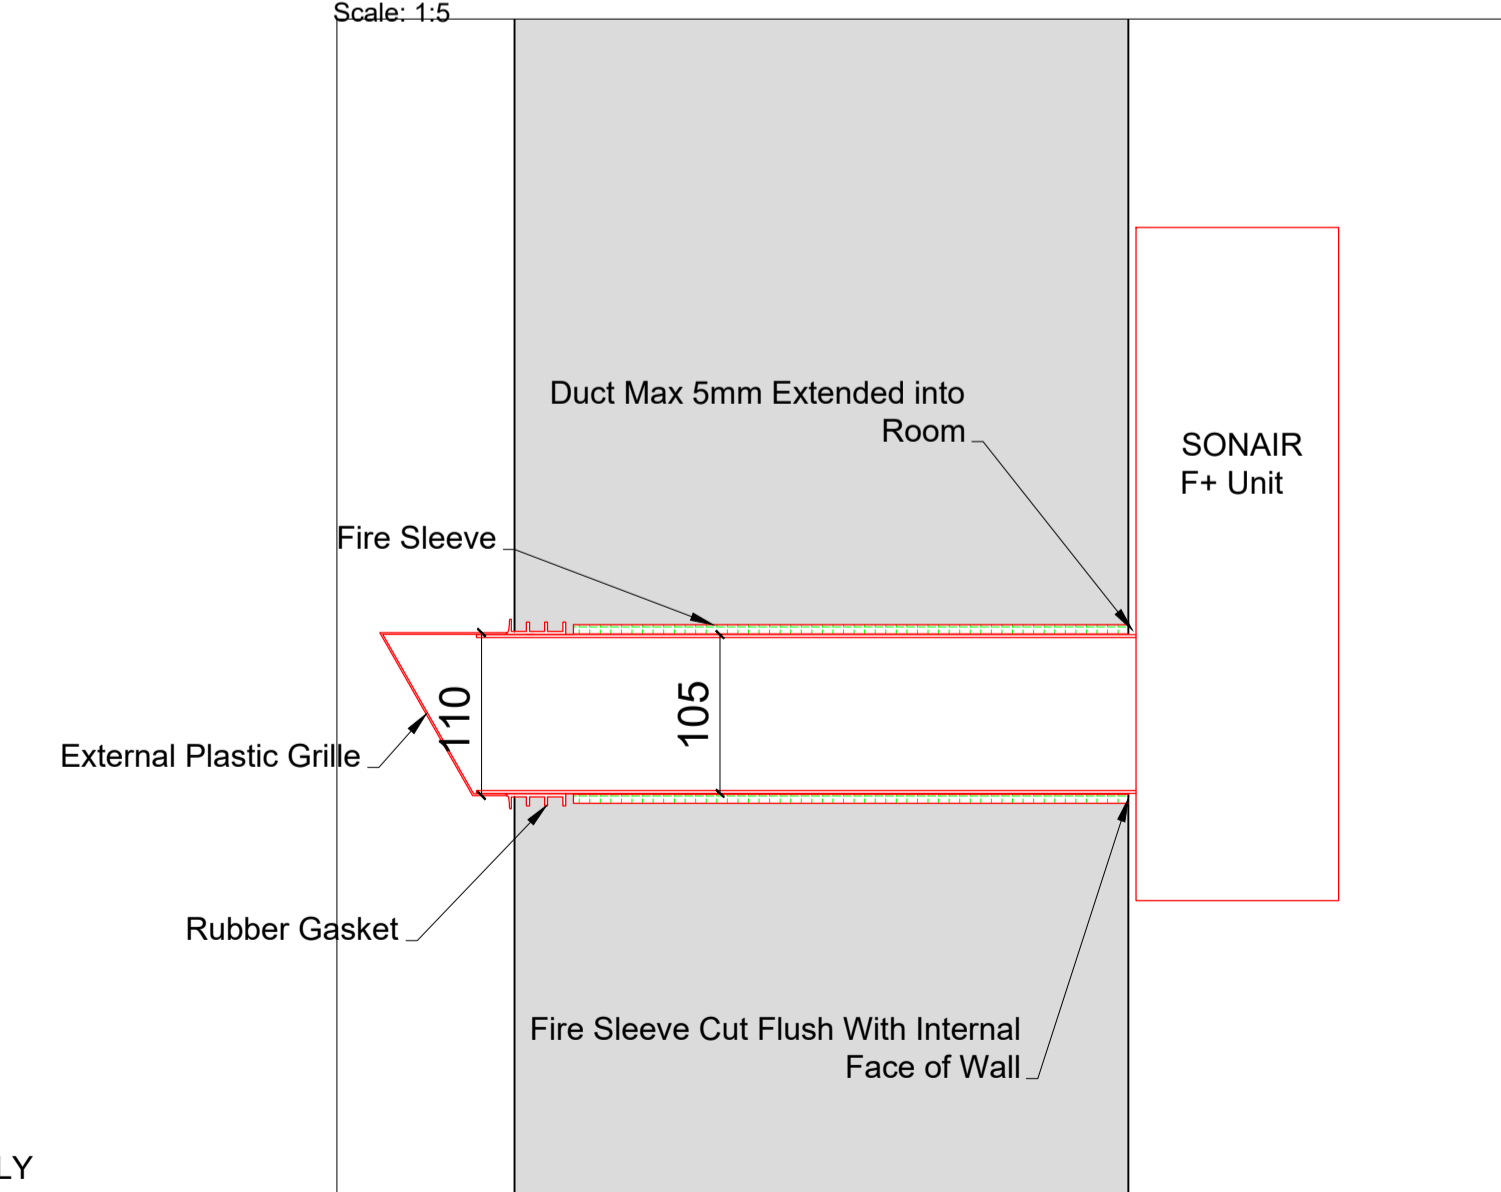

Revision	Date	Amendment
1.0	30-08-2021	Issued for listed building consent application

Do not reproduce this drawing without written permission
All dimensions are in millimetres unless stated otherwise

HS2

High Speed (HS2) Limited
1st-3rd Floor
The Podium
1 Eversholt Street
London NW1 2DN


COSTAIN SKANSKA

Costain Skanska Joint Venture
9th Floor
The Tower
1 Eversholt Street
London NW1 2DN


Site Address: 18-19 Mornington Crescent, Flat 6, London NW1			
Drawing Title: Second Floor - Bedroom Rear: PROPOSED Secondary Glazing Details - Sheet 2 of 3			
Drawn by: AP & OB	Checked by: OB	Presented by: as shown @ A1	Revision:
Date: 25-08-2021	Drawing No: WPI P066 NI -18,19.6 MC-PR-SF-J-01.1	Revision: 1.0	

Drawing Not For Construction


Section C-C
Scale: 1:5 on A1

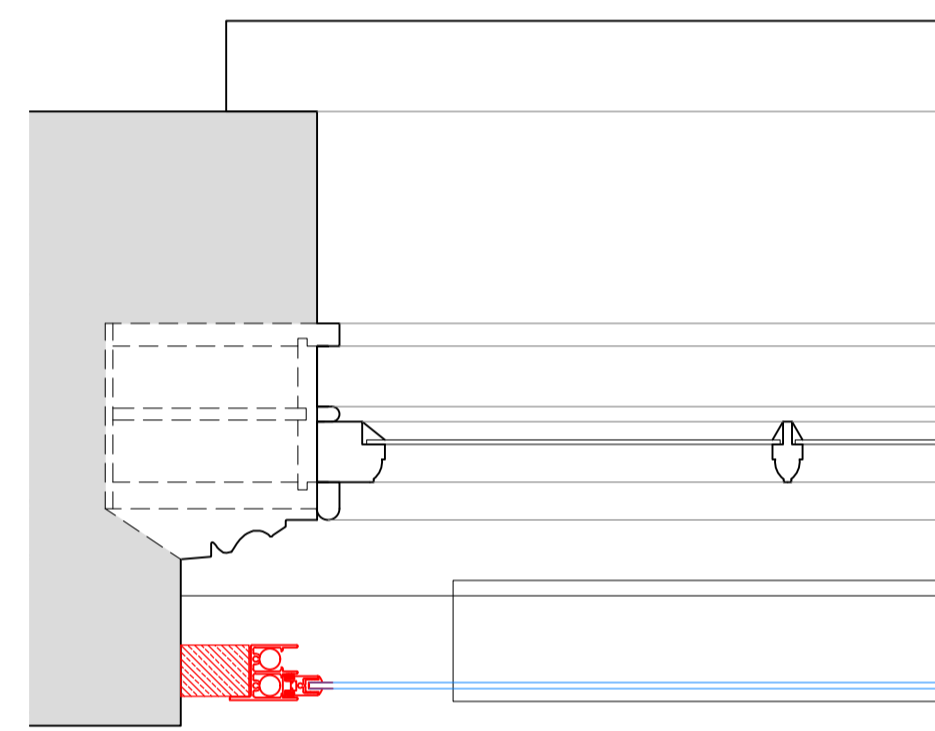


Section D-D
Scale: 1:5 on A1

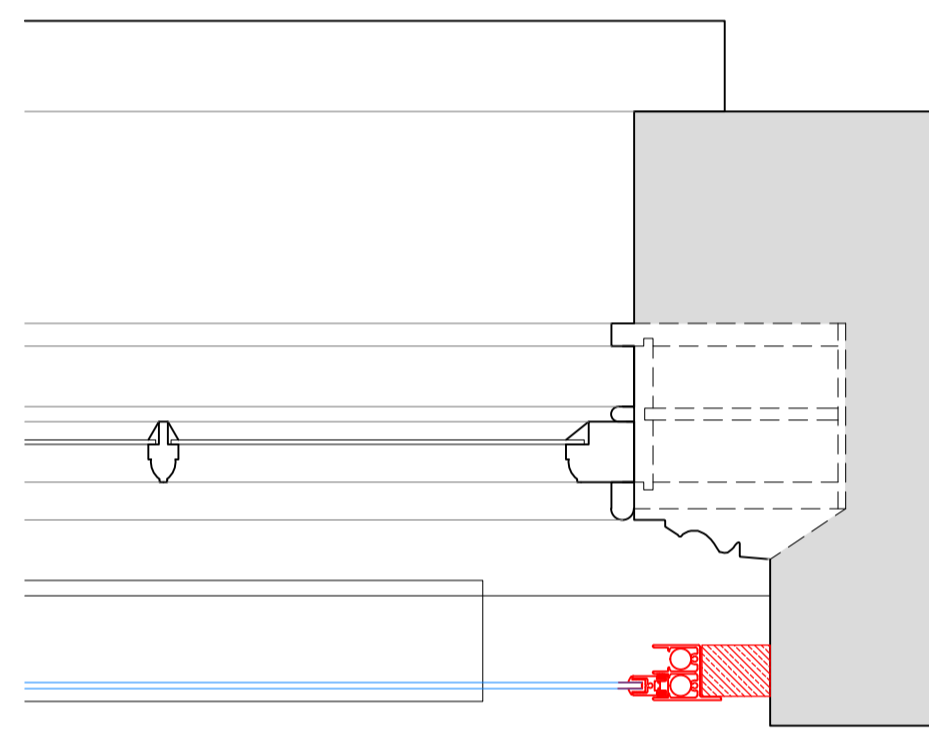


Section E-E
Scale: 1:5 on A1

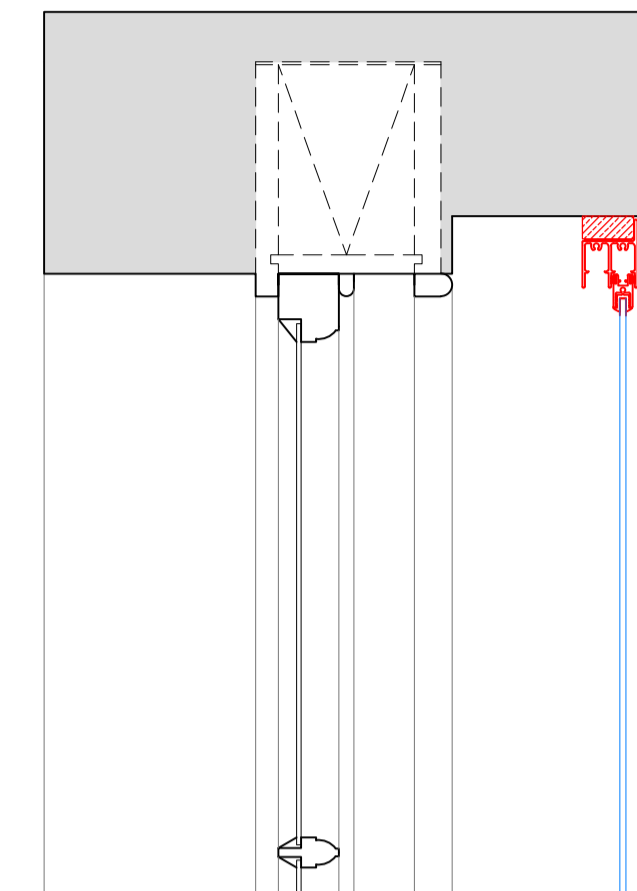

Section F-F
Scale: 1:5 on A1

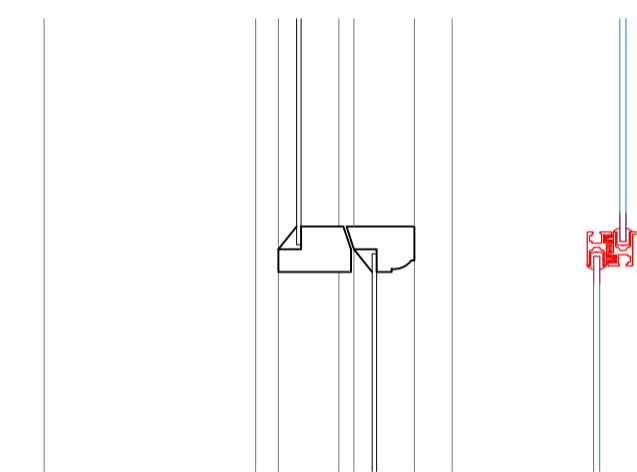

Section G-G
Scale: 1:5 on A1

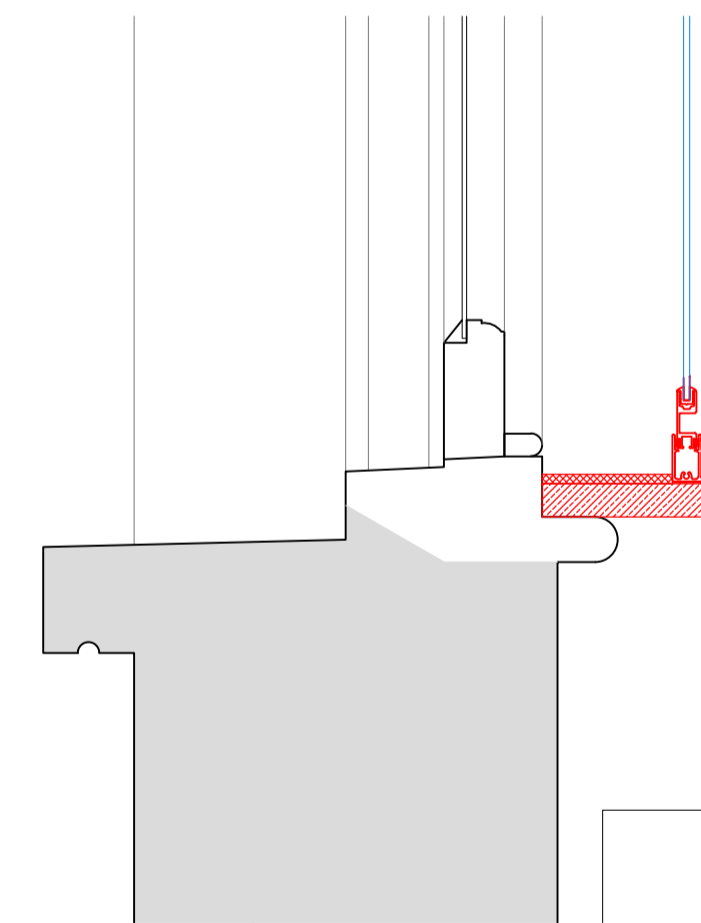

SECONDARY GLAZING SHOWN IN RED FOR VISUAL CLARITY ONLY

Revision	Date	Assessment
1.0	30-08-2021	Issued for listed building consent application

Do not reproduce this drawing without written permission
All dimensions are in millimetres unless stated otherwise

HS2

High Speed (HS2) Limited
1st-3rd Floor
The Podium
1 Eversholt Street
London NW1 2DN

COSTAIN SKANSKA

Costain Skanska Joint Venture
9th Floor
The Tower
1 Eversholt Street
London NW1 2DN

Site Address: 18-19 Mornington Crescent, Flat 6, London NW1			
Drawing Title: Second Floor - Bedroom Rear: PROPOSED Secondary Glazing Details - Sheet 3 of 3			
Drawn by: AP & OB	Checked by: AP	Checked by: OB	Presentation Scale: 1:5 @ A1
Date: 25-08-2021	Drawing No: WPI P066 NI -18,19.6 MC-PR-SF-J-01.2	Revision: 1.0	

Drawing Not For Construction