


This drawing is © Barbara Weiss Architects Ltd.

- # P L A N N I N G

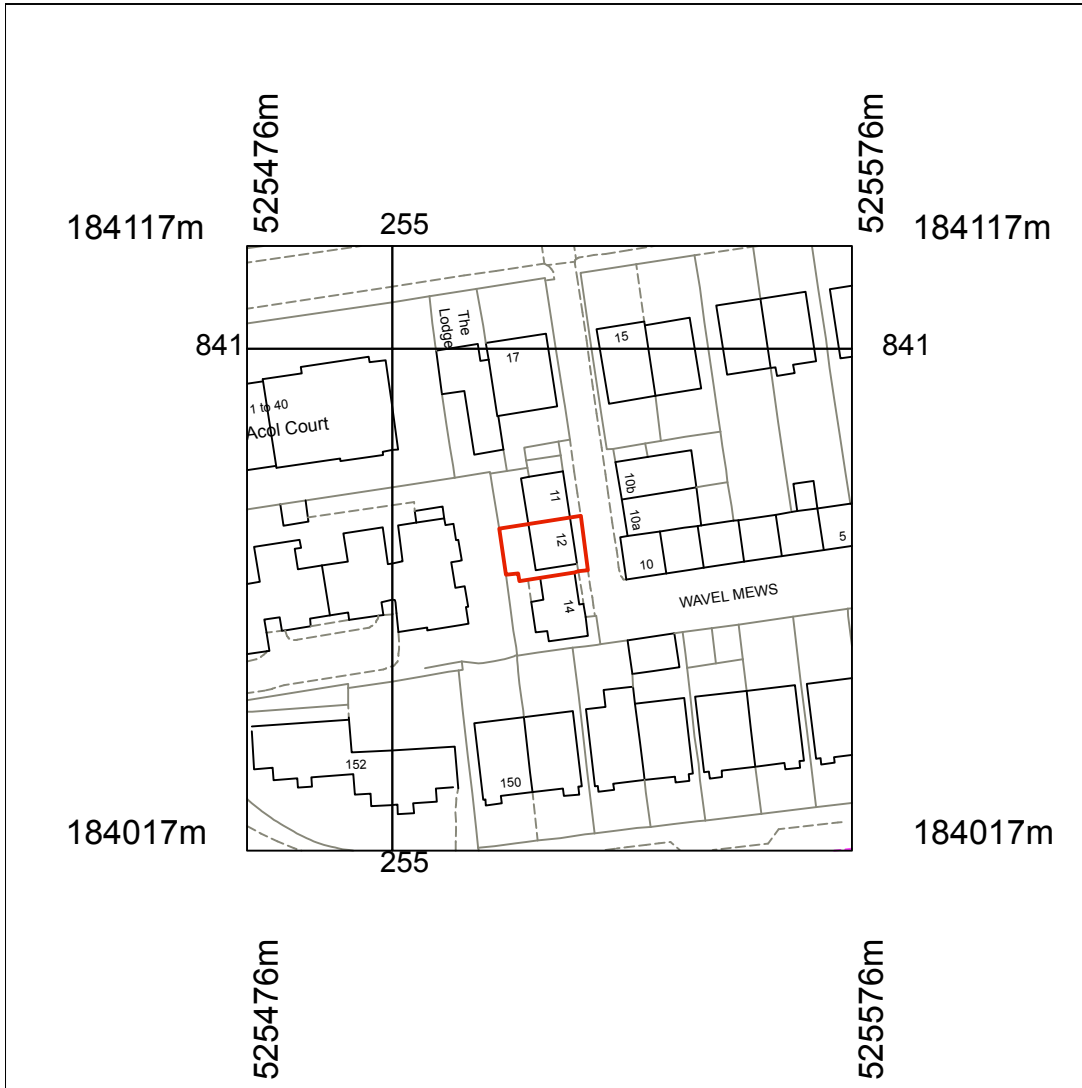


P1	07/09/2021	Issued for Planning	MM	KS BW

Revisions	By	Chk	App
-----------	----	-----	-----

MILLBANK TOWER, 21-24 MILLBANK, LONDON SW1P 4QP. Tel. 020 7222 4935

Job no. **2007** Dwg no. **PL-LP(00)01**

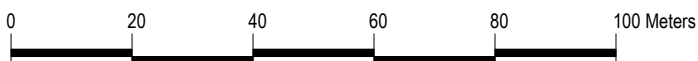

Scale: 1:1250 @ A4