
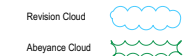


NOTES
 This drawing is © Barbara Weiss Architects Ltd.
 1. All dimensions in millimeters unless noted otherwise.
 2. No deviation may be made from the details shown on this drawing without the prior permission of the Architect.
 Any discrepancy between this and any other documents shall be referred immediately to the Architect.
 3. All dimensions to be verified on site.
 4. Unless otherwise stated all levels to be A.O.D.
 5. This drawing is the property of Barbara Weiss Architects and is issued on the condition it is not reproduced, retained or disclosed to any unauthorised person, either wholly or in part without written consent.

PLANNING

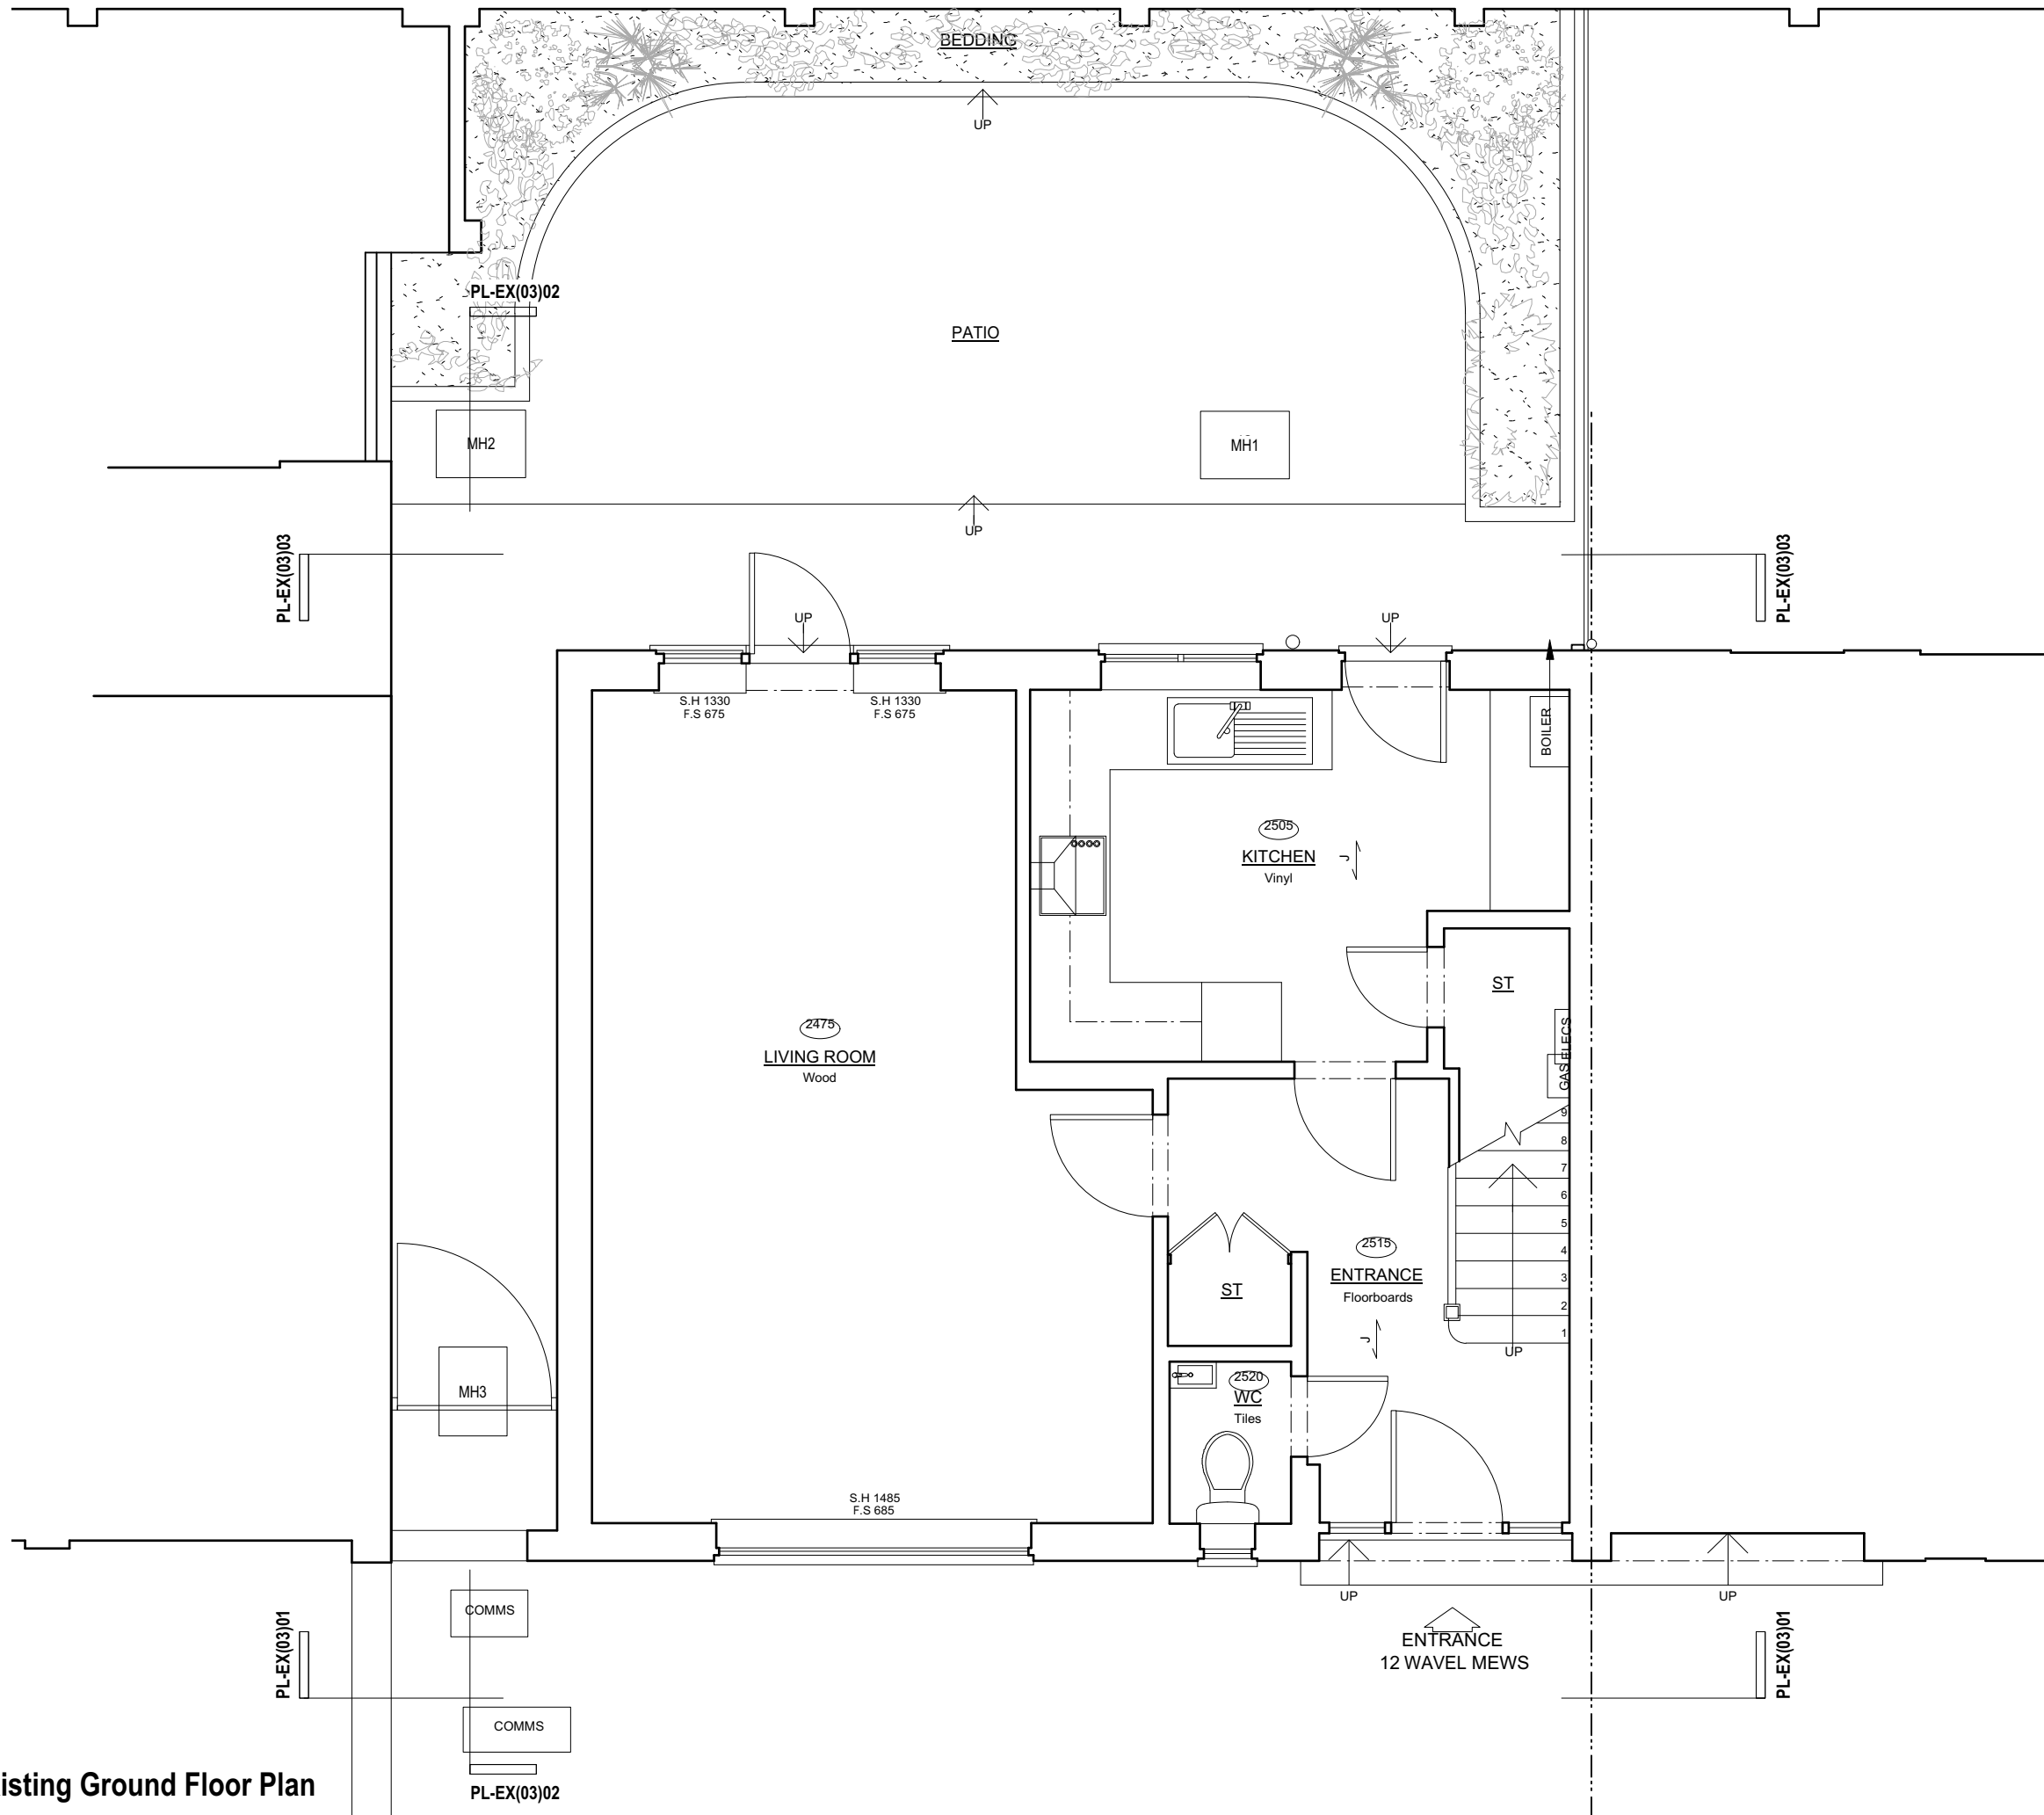

No.	Description	By	Chk	App

P1	07/08/2021	Issued for Planning	MM	KS	BW
----	------------	---------------------	----	----	----

BARBARA WEISS ARCHITECTS LTD					
WILKINSON TOWER, 21-24 MILLBANK, LONDON SW1P 4QP TEL 020 7322 4138					
Client	Deborah Abrahams				
Project	Wavel Mews				
Drawing Title	Existing Ground Floor				
Status	Planning				
Scale	1:50@A3	Date	Sept 21	Drawn	MM
Job no.	2007	Dwg no.	PL-EX(01)00	Rev no.	P1