

This drawing is © Barbara Weiss Architects Ltd.

All dimensions in millimeters unless noted otherwise.


No deviation may be made from the details shown on this drawing without the prior permission of the Architect. Any discrepancy between this and any other documents shall be referred immediately to the Architect.

FIN DOUBTASK.

All dimensions to be verified on site.

Unless otherwise stated all levels to be AOD.

This drawing is the property of Barbara Weiss Architects and is issued on the condition it is not reproduced, retained or disclosed to any unauthorised person, either wholly or in part without written consent.

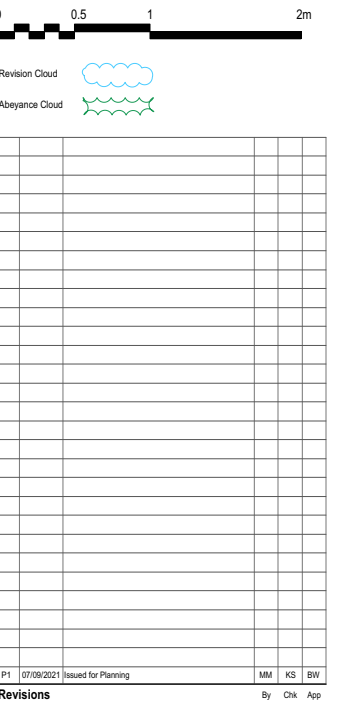

BARBARA WEISS ARCHITECTS LTD		
MELLS BANK TOWER, 21-24 MELLEANK, LONDON SW1P 4DP Tel: 020 7222 4435		
Client	Deborah Abrahams	
Project	Wavel Mews	
Drawing Title	Proposed Section	
Status	Planning	
Scale 1:50@A3	Date Sept 21	Drawn MM
Job no.	Dwg no.	Rev no.
2007	PL-L(02)02	P1