


NOTES

- 1. All dimensions in millimeters unless noted otherwise.
- 2. No deviation may be made from the details shown on this drawing without the prior permission of the Architect.
- 3. Any discrepancy between this and any other documents shall be referred immediately to the Architect.
- 4. Unless otherwise stated all levels to be AOD.
- 5. This drawing is the property of Barbara Weiss Architects and is issued on the condition it is not reproduced, retained or disclosed to any unauthorised person, either wholly or in part without written consent.

P L A N N I N G

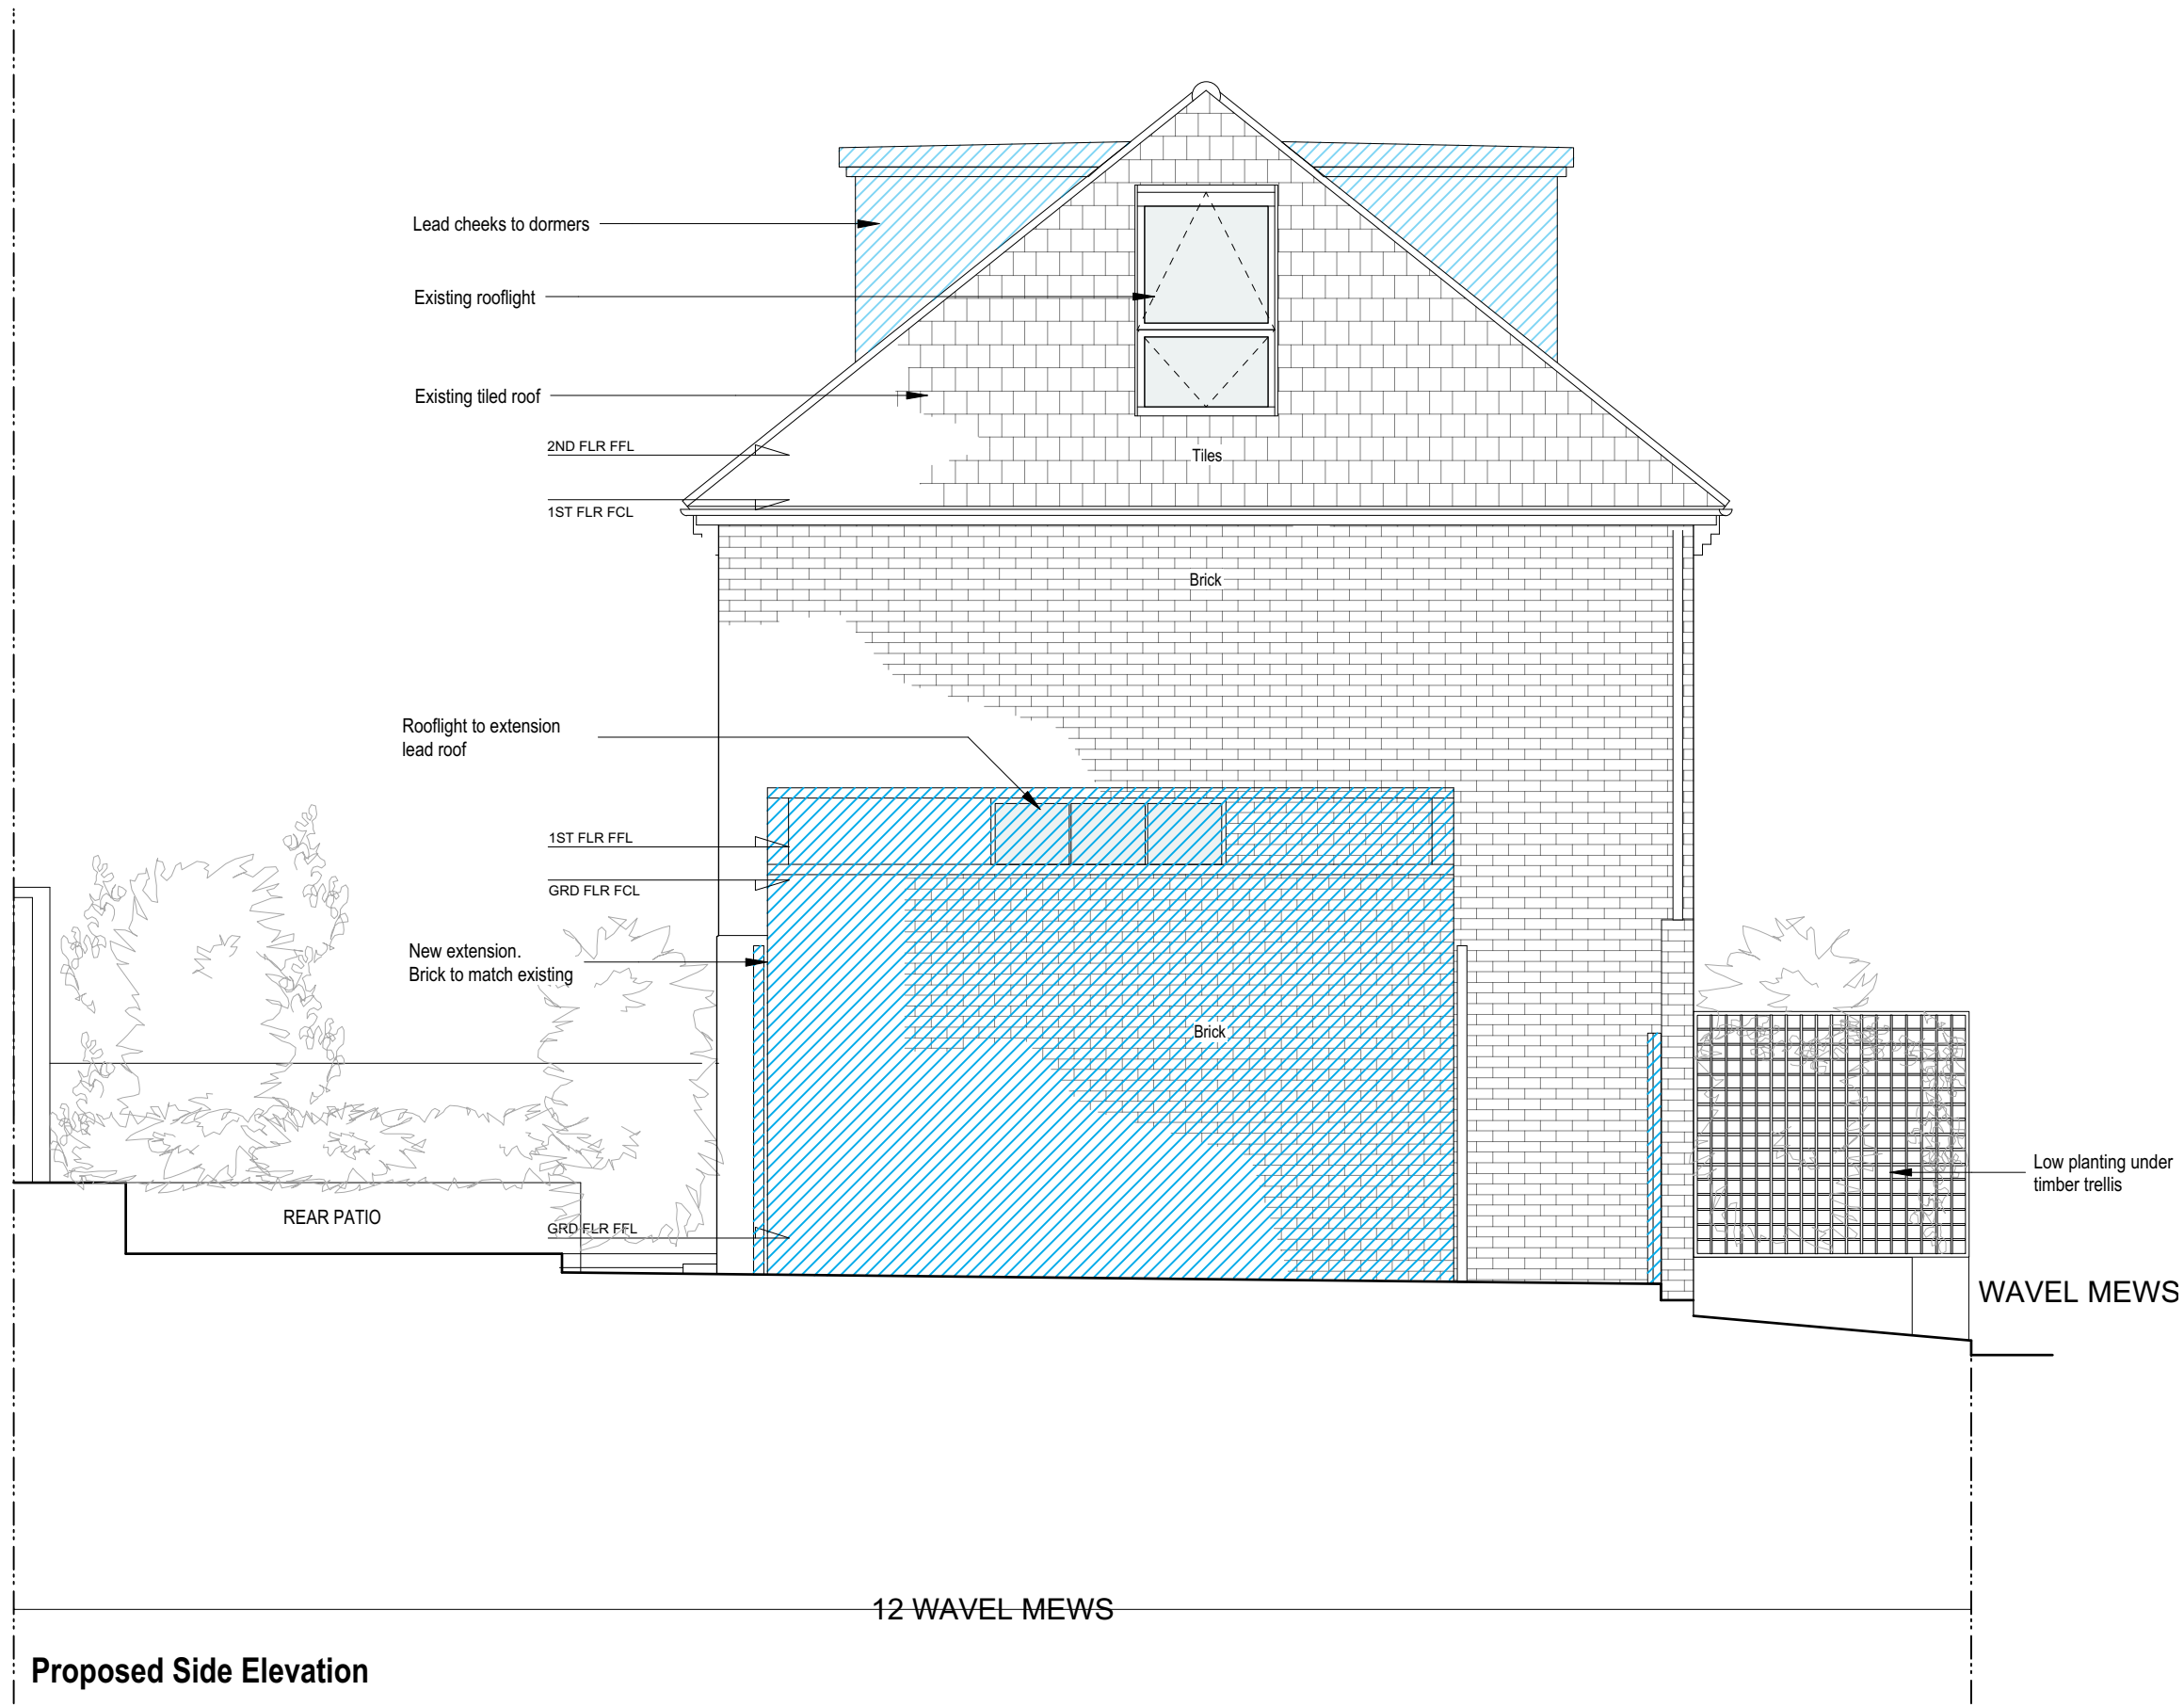

12 WAVEL MEWS

Proposed Side Elevation

NO.	REVISIONS	DATE	BY	CHK	APP
P1	07/09/2021	Issued for Planning	MM	KS	BW

BARBARA WEISS ARCHITECTS LTD
 MILLHAM TOWER, 21-24 MILLBANK, LONDON SW1P 4QP TEL 020 7322 4138

Client **Deborah Abrahams**
 Project **Wavel Mews**
 Drawing Title **Proposed Side Elevation**
 Status **Planning**
 Scale 1:50@A3 Date Sept 21 Drawn MM
 Job no. 2007 Dwg no. PL-L(03)02 Rev no. P1