
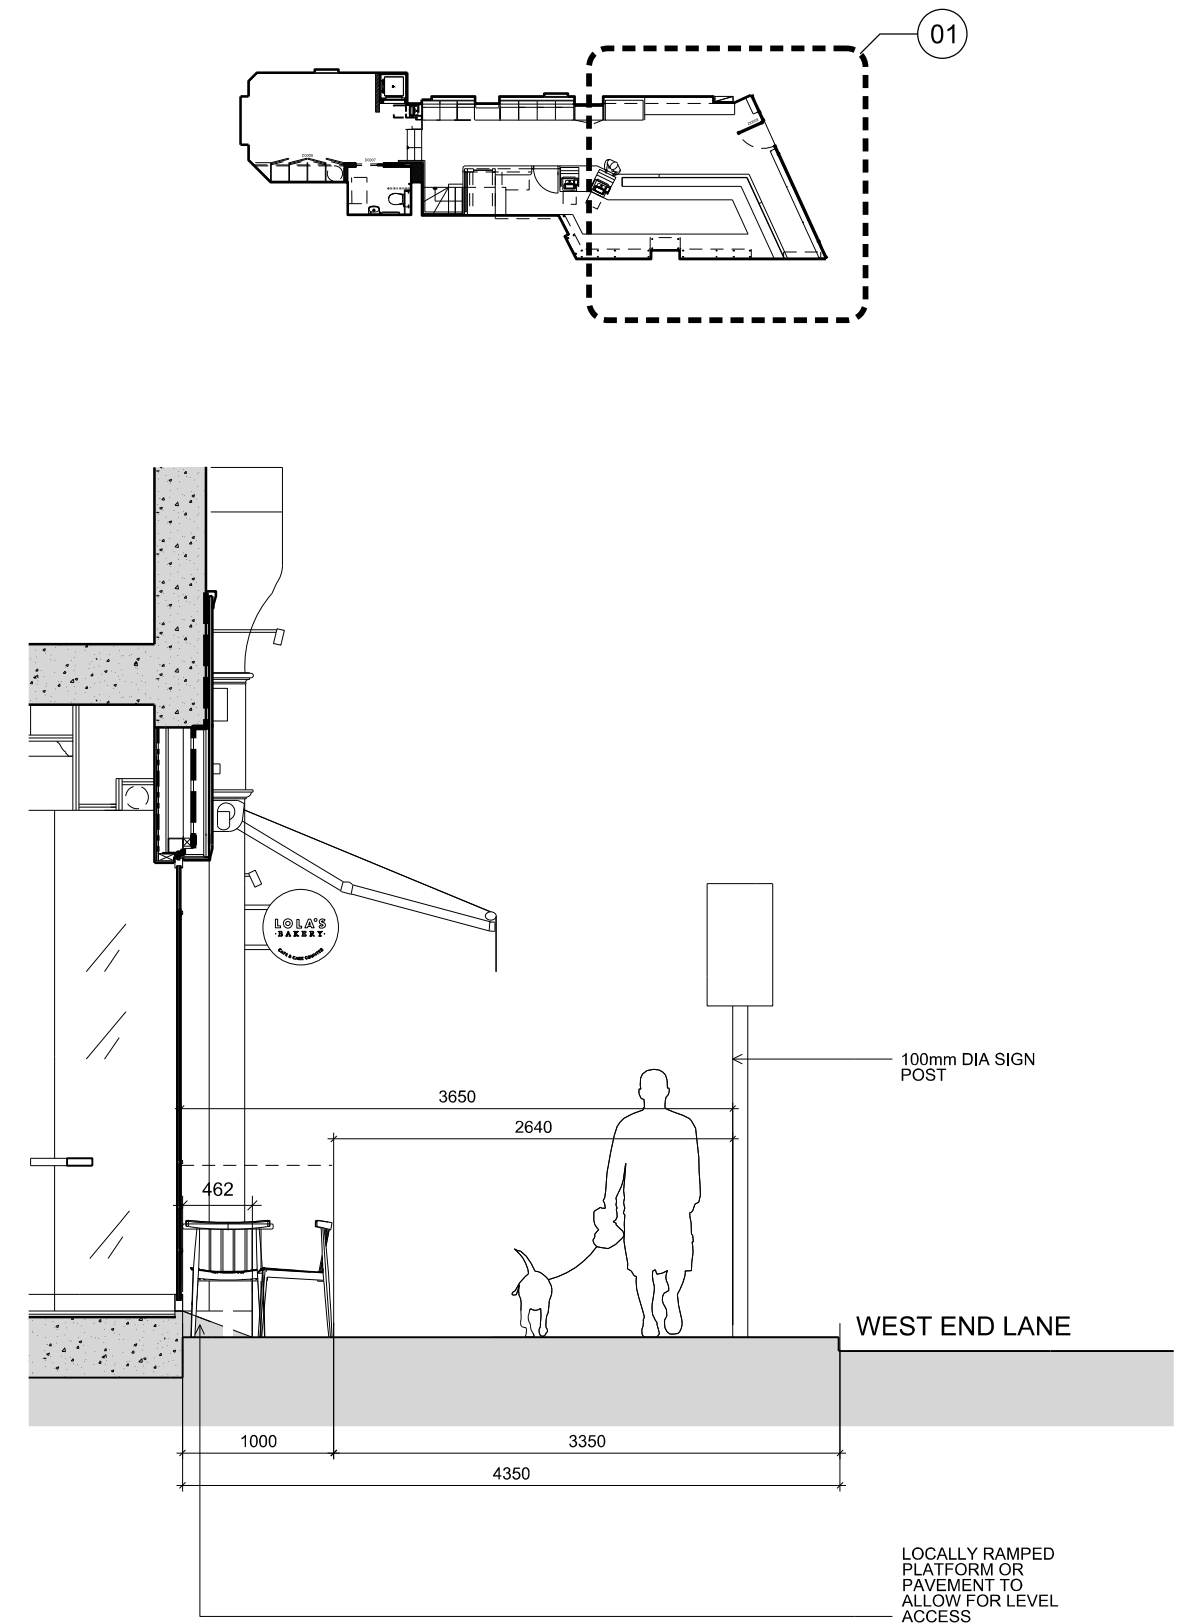


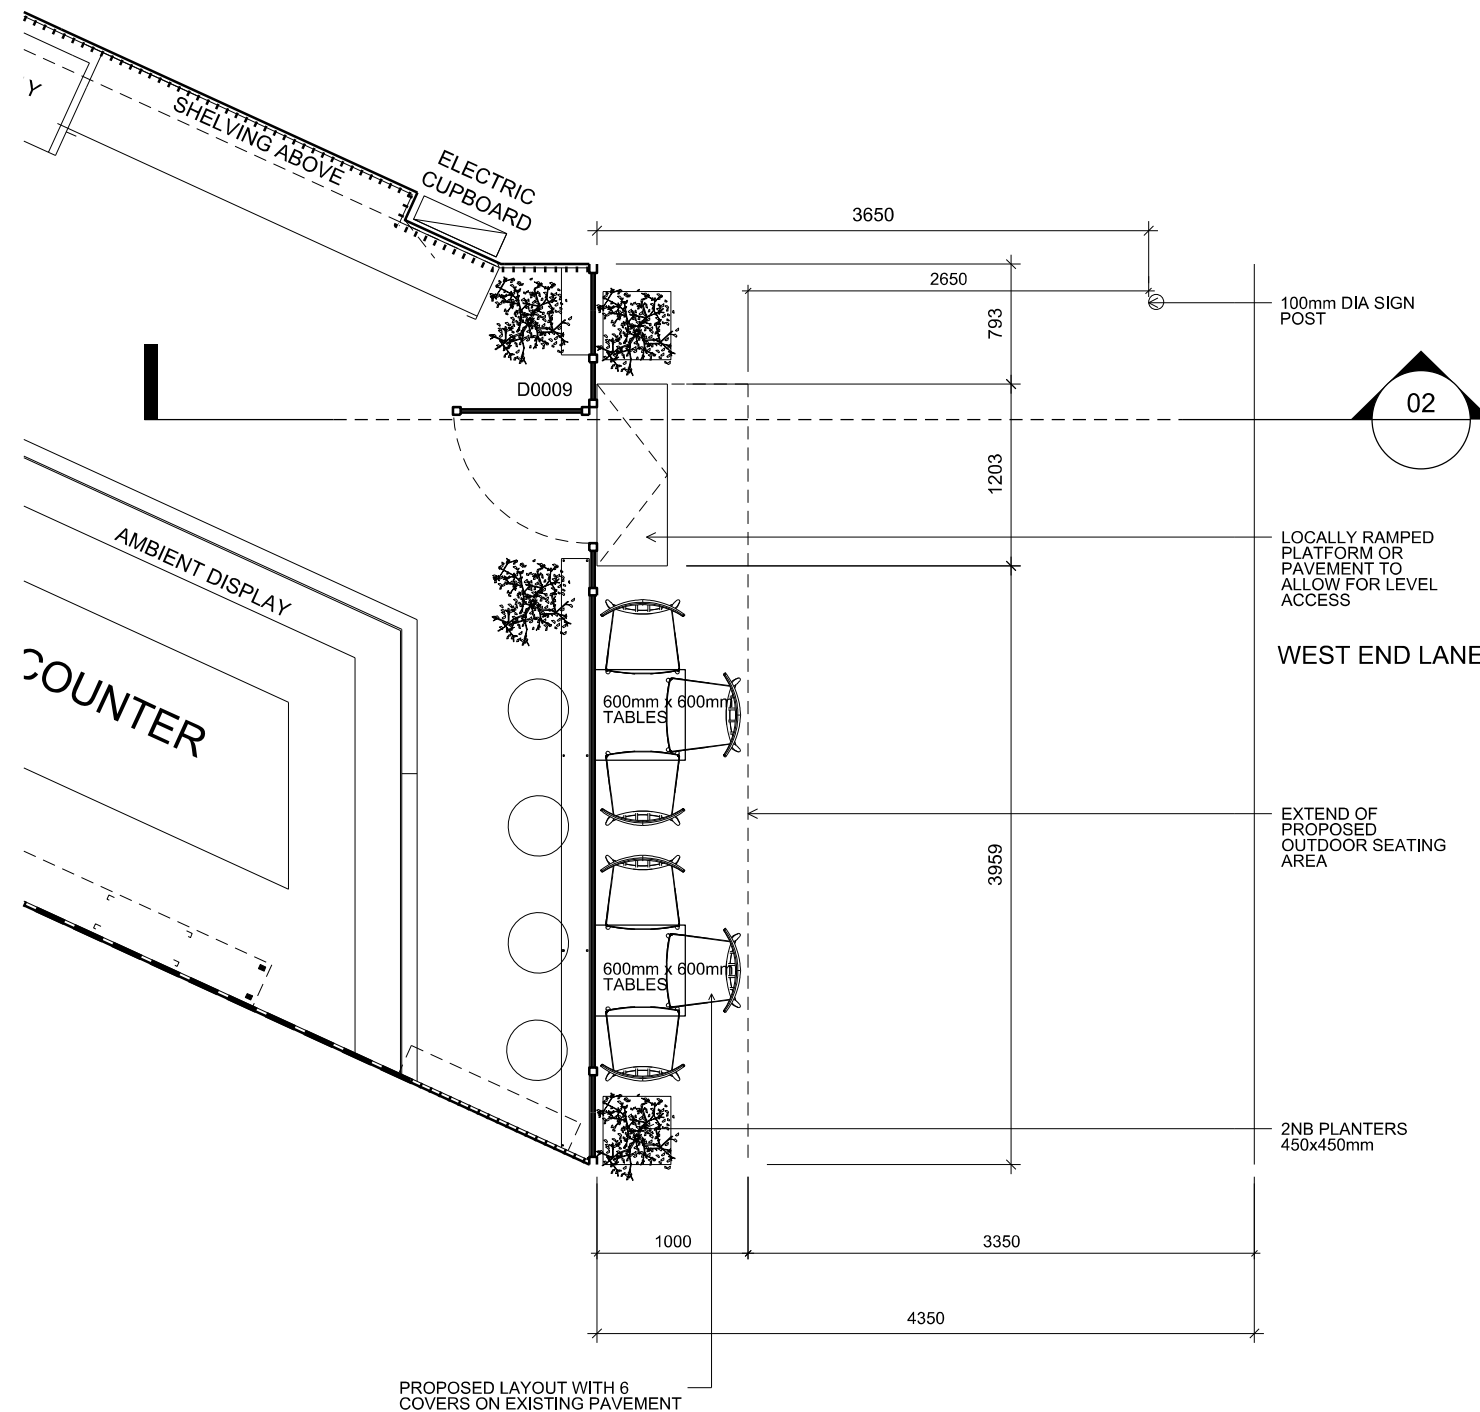

Scale 1:50

1 m 0 1 2 m

Client LOLAS CUPCAKES	SPIN architecture 63 Redchurch Street London E2 7DJ +44 (0)2081441861	General Notes 1 - Do not scale drawings. Dimensions govern. 2 - All dimensions are in millimetres unless noted otherwise. 3 - All dimensions shall be verified on site before proceeding with the work. Contractor is responsible to verify on site all dimension and potential discrepancies. 4 - SPIN architecture shall be notified in writing of any discrepancies. 5 - Any areas and dimensions indicated on this sheet are approximate and indicative only.	04	22/05/17	PLANNING	ICB					Scale @ A3 1:50	Number 3021_PL07	PROPOSED FRONT SEATING LAYOUT
			03	11/04/17	PLANNING	ICB							
			02	16/03/17	PLANNING	ICB							
			01	08/03/17	PLANNING	ICB							
			00	26/01/17	DECKING REMOVED PLANNING	ICB							
			Rev.	Date	Reason For	Issue	Chk	Rev.	Date	Reason For	Issue	Chk	
										Date 26/01/17	Project LOLAS WEST-END	Rev. 04	