

EXISTING TEMPORARY PAVEMENT LICENCE
PROPOSED TEMPORARY PAVEMENT LICENCE



NEW SMOKING TABLES AND CHAIRS



NEW NON SMOKING TABLES AND CHAIRS



750MM DIA POSEUR BARREL



EXISTING LAMP POST



EXISTING BT/POST OFFICE/TELEPHONE ACCESS MANHOLE



EXISTING CA TV ACCESS MANHOLE



EXISTING WATER ACCESS MANHOLE / METER



EXISTING GLASS BLOCK PAVEMENT LIGHT

OUT OF HOURS STORAGE OF FURNITURE.
ALL NEW PROPOSED FURNITURE WILL BE STORED INSIDE THE PREMISES.



PROPOSED TABLE - 700mm SQ



PROPOSED CHAIR
890mm H
430mm W
580mm D
Seat height - 460mm



PROPOSED POSEUR BARREL - 750mm DIA

Barrel stools
H 117cm
W 36cm
D 36cm
Seat Height 76cm



The drawing is to be read in conjunction with the list of quantities / specification and any related drawings. Contractors must ensure that all items detailed on the drawing must be installed in accordance with the specification. Any discrepancies must be brought to the attention of the Designer, immediately in writing, prior to work commencing on site.


Any structural work must be carried out in accordance with the appropriate structural design and specifications and must be approved by the relevant structural engineer. 

All works must be carried out in accordance with current local, British, and European standards. It shall be the responsibility of the contractor to contact all relevant parties.


Under the guidance of CDM 2015, the Designer will not undertake any work in relation to the proposed construction unless they have the consent of the relevant authority. The drawing is to be read in conjunction with the list of quantities / specification and any related drawings. Contractors must ensure that all items detailed on the drawing must be installed in accordance with the specification. Any discrepancies must be brought to the attention of the Designer, immediately in writing, prior to work commencing on site.



SITE LOCATION PLAN.
scale 1:1250.

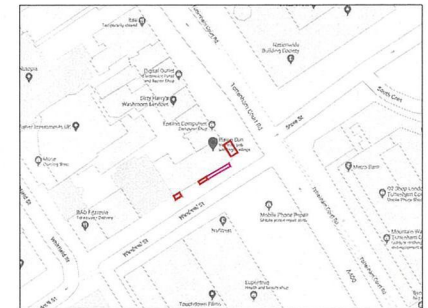

GOOGLE MAP.
not to scale.

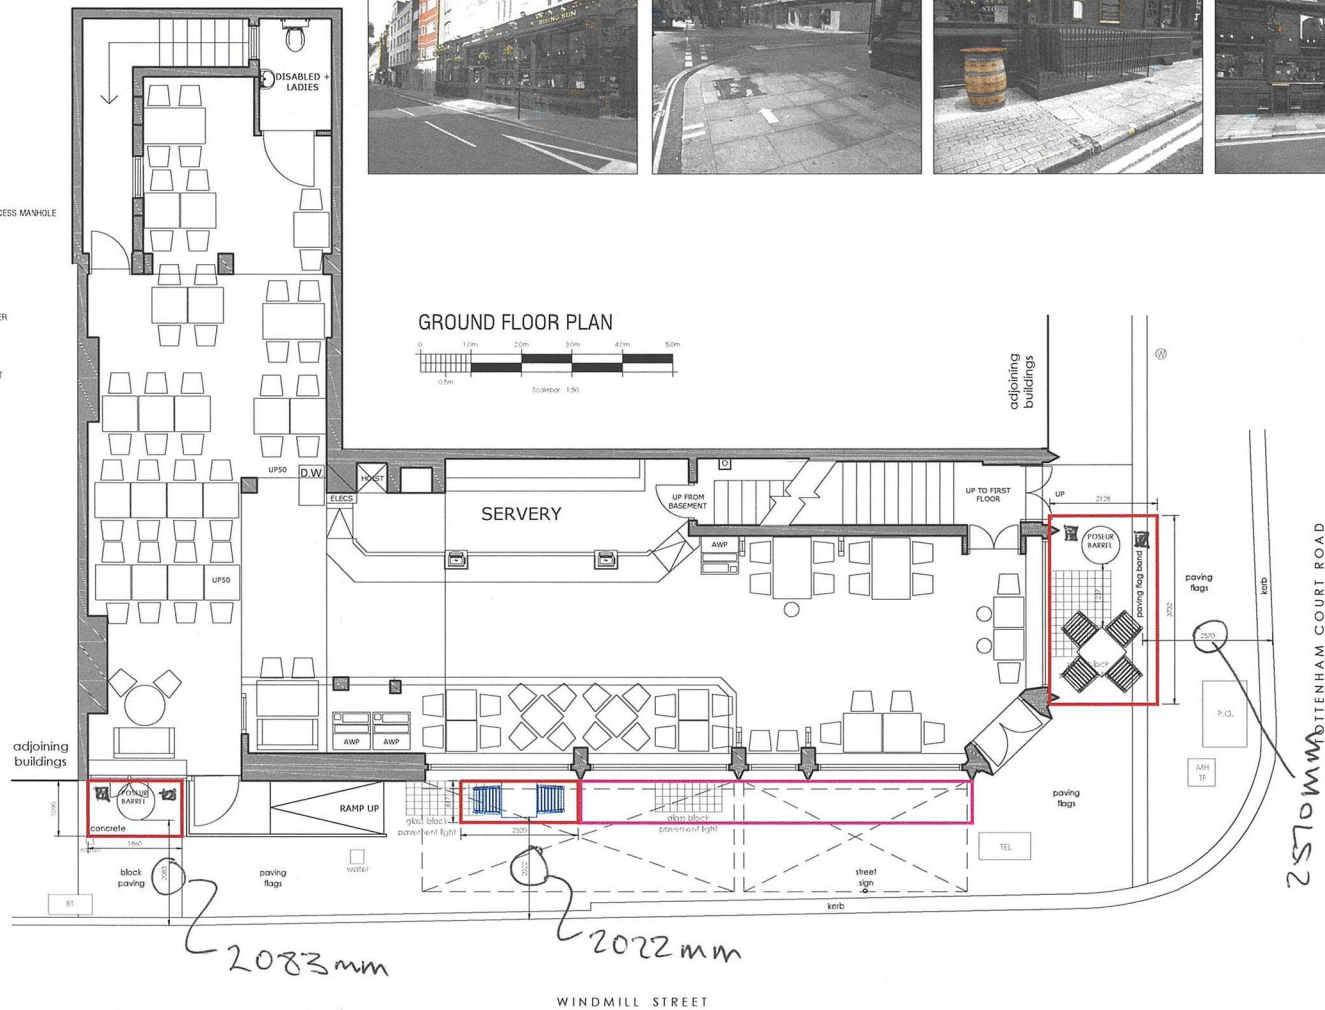

rev. date. status. comment.

octopusid
one navigation court, cocker park, whitefield, west yorkshire, w2 7JH
tel 01939 248333 www.octopusid.co.uk

for GREENE KING
project THE RING SUN, TOTTENHAM COURT RD, BLOOMSBURY, LONDON, W1T 2ED
drawing name PROPOSED TEMPORARY PAVEMENT LICENCE by DT
date 26.05.20 scale @ A1 1:50
drawing number 1209 / LD revision

The drawing is the copyright of octopusid. Copyright is reserved by them and the drawing is issued on condition that it is not copied, reproduced, stored or disseminated in any form or by any means, without the written consent of octopusid. The drawing has been prepared for presentation purposes. Contractors wishing to use the drawing for guidance must check all dimensions on the prior to finding their own means of work and any discrepancies must be brought to the attention of the Designer, immediately in writing.

copyright