

Key Plan

- - - Planning Application Area




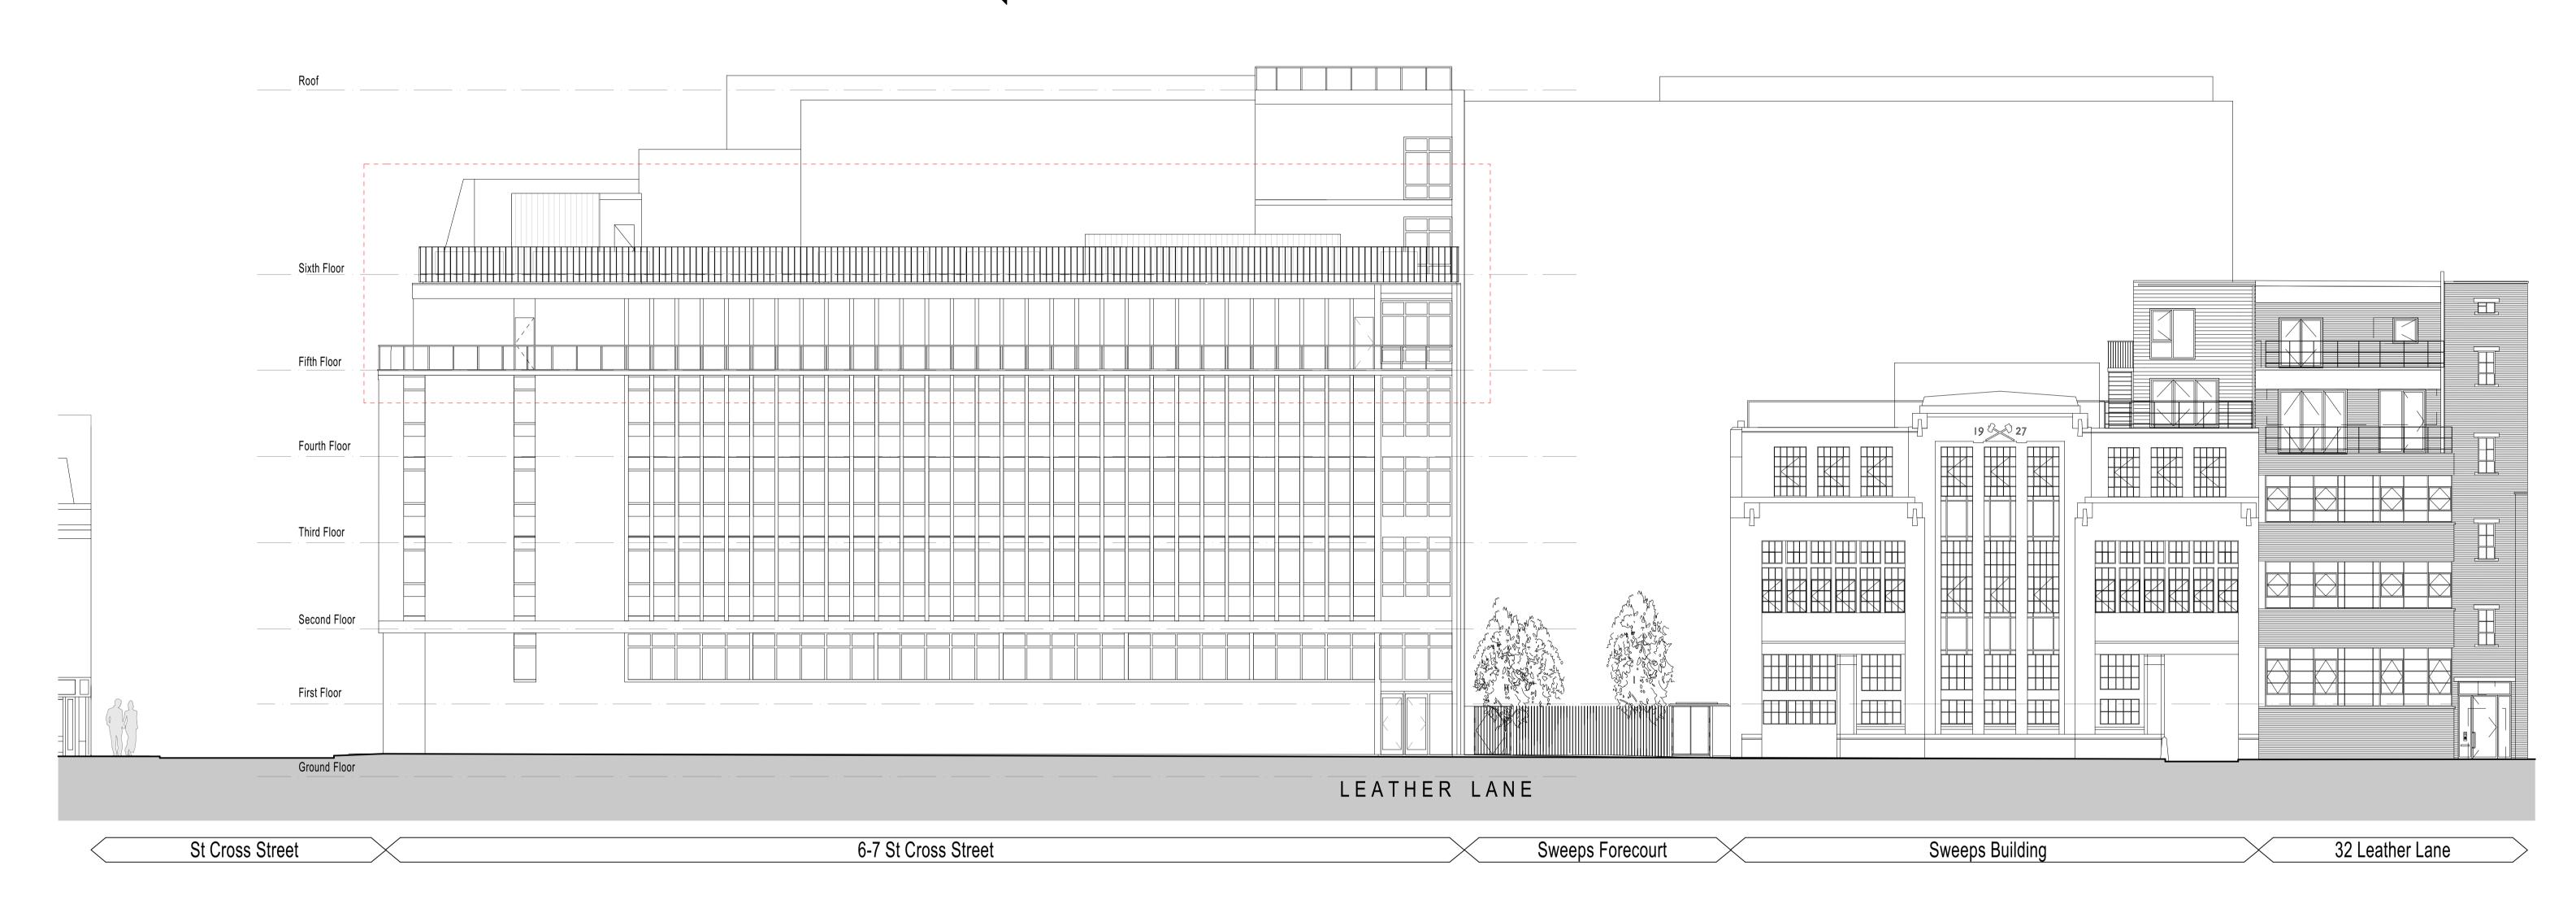

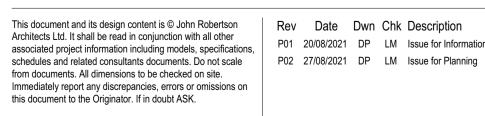

Rev Date Dwn Chk Description P01 20/08/2021 DP LM Issue for Information Rev Date Dwn Chk Description

Rev Date Dwn Chk Description

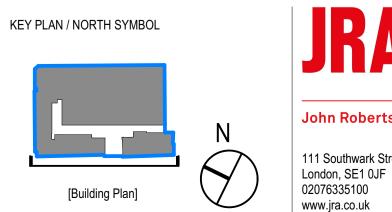

John Robertson Architects 111 Southwark Street,

enquiries@jra.co.uk

Johnson Gardens

Johnson Hatton Office Unit Trust 11-15 Seaton Place St Helier Jersey JE4 0QH UK

Drawing Title
6-7 St Cross Street - Proposed West (Leather Lane) Elevation

Revision PRELIMINARY

Scale 1:125 @ A1 / 1:250 @ A3 Internal Project No. 1985 1985-JRA-02-XX-DR-A-0121 Suitability FOR INFORMATION

P02

Source File: BIMcloud: STSBIM23 - BIMcloud Basic for ARCHICAD 23/1985 - The Estate/1985-JRA-00-ZZ-M3-A-0002_The Estate