
Key Plan

- - - - Planning Application Area

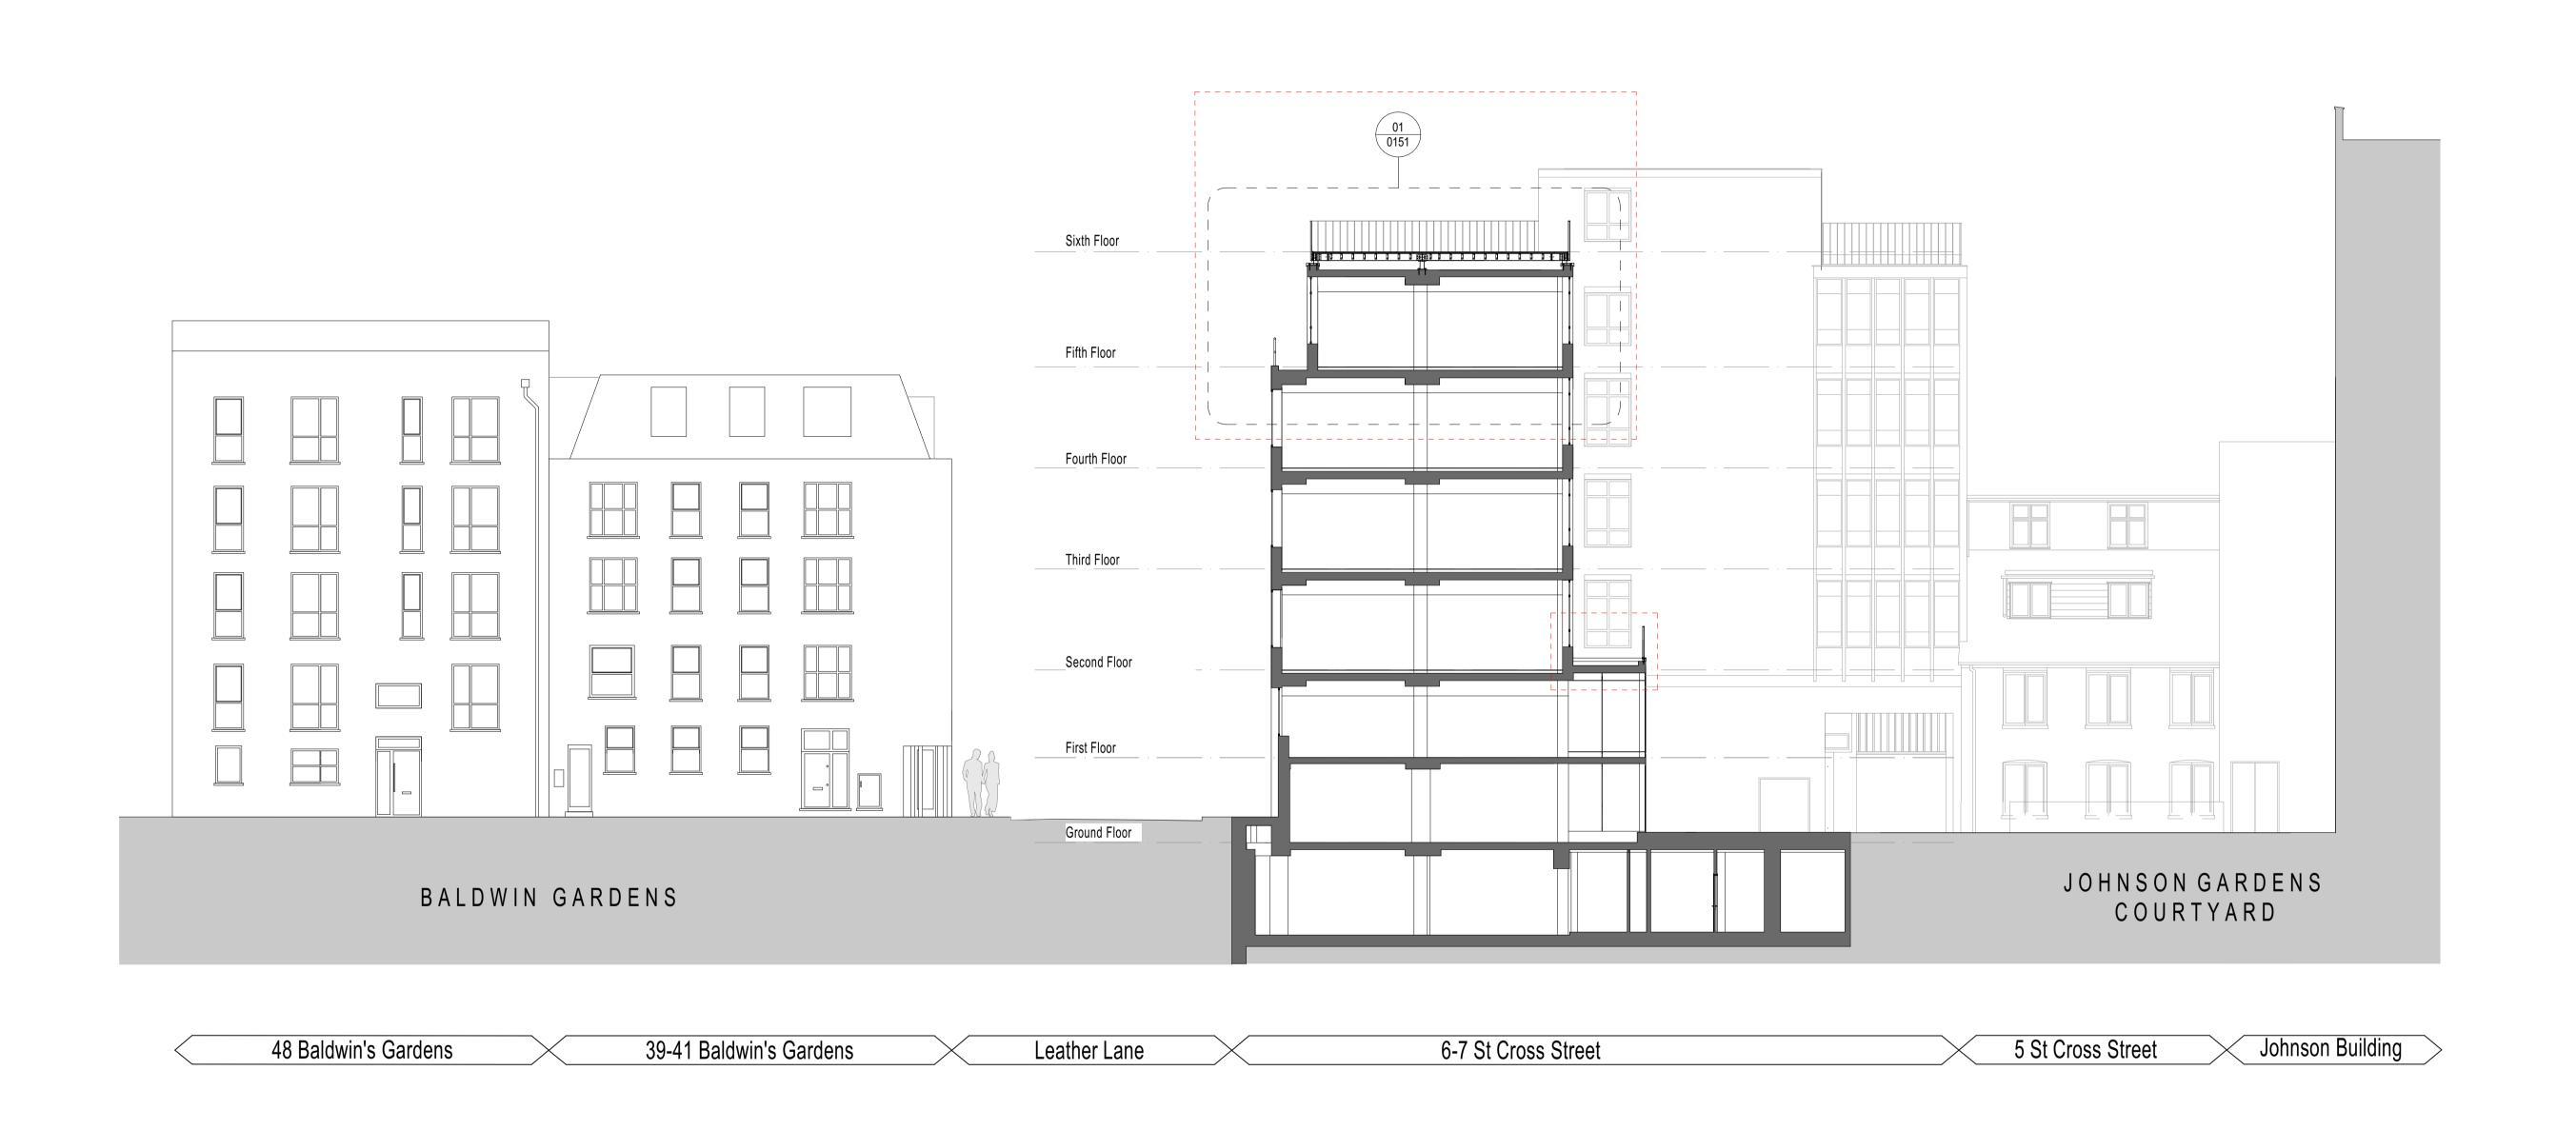

This document and its design content is © John Robertson Architects Ltd. It shall be read in conjunction with all other associated project information including models, specifications, schedules and related consultants documents. Do not scale P02 27/08/2021 DP LM Issue for Planning from documents. All dimensions to be checked on site. Immediately report any discrepancies, errors or omissions on this document to the Originator. If in doubt ASK.

Rev Date Dwn Chk Description P01 20/08/2021 DP LM Issue for Information Rev Date Dwn Chk Description

Rev Date Dwn Chk Description KEY PLAN / NORTH SYMBOL [Building Plan]



02076335100

www.jra.co.uk

enquiries@jra.co.uk

Johnson Gardens

Johnson Hatton Office Unit Trust 11-15 Seaton Place St Helier Jersey JE4 0QH UK

Drawing Title
6-7 St Cross Street - Proposed Cross Section

Revision PRELIMINARY

Scale 1:125 @ A1 / 1:250 @ A3 Internal Project No. 1985 1985-JRA-02-XX-DR-A-0125 Suitability FOR INFORMATION

P02