


1 Proposed Terrace Detail Section, L6  
SCALE 1:25

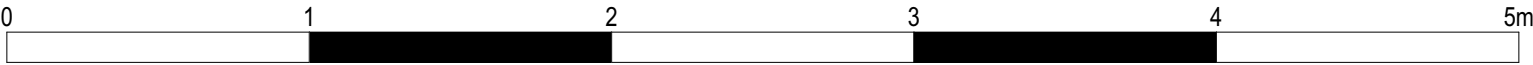



This document and its design content is © John Robertson Architects Ltd. It shall be read in conjunction with all other associated project information including models, specifications, schedules and related consultants documents. Do not scale from documents. All dimensions to be checked on site. Immediately report any discrepancies, errors or omissions on this document to the Originator. If in doubt ASK.

Rev	Date	Dwn	Chk	Description
P01	20/08/2021	DP	LM	Issue for Information
P02	27/08/2021	DP	LM	Issue for Planning

Rev Date Dwn Chk Description

Rev Date Dwn Chk Description

KEY PLAN / NORTH SYMBOL

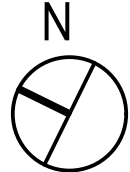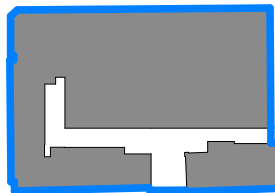

**JRA**

John Robertson Architects

111 Southwark Street,  
London, SE1 0JF  
02076335100  
www.jra.co.uk  
enquiries@jra.co.uk

Project  
**Johnson Gardens**  
London

Client  
**Johnson Hatton Office Unit Trust**

11-15 Seaton Place St Helier  
Jersey JE4 0QH UK

Drawing Title  
**6-7 St Cross Street - Proposed Sixth Floor  
Terrace Detail Section**

Scale 1:25 @ A1 / 1:50 @ A3 Internal Project No. 1985

Dwg No. **1985-JRA-02-XX-DR-A-0151**

Suitability FOR INFORMATION S2

Revision PRELIMINARY **P02**

Source File: BIMcloud: STSBIM23 - BIMcloud Basic for ARCHICAD 23/1985 - The Estate/1985-JRA-00-ZZ-M3-A-0002\_The Estate