





1
6708 **GA PROPOSED BIDBOROUGH STREET ELEVATION**
1:50 @ A1

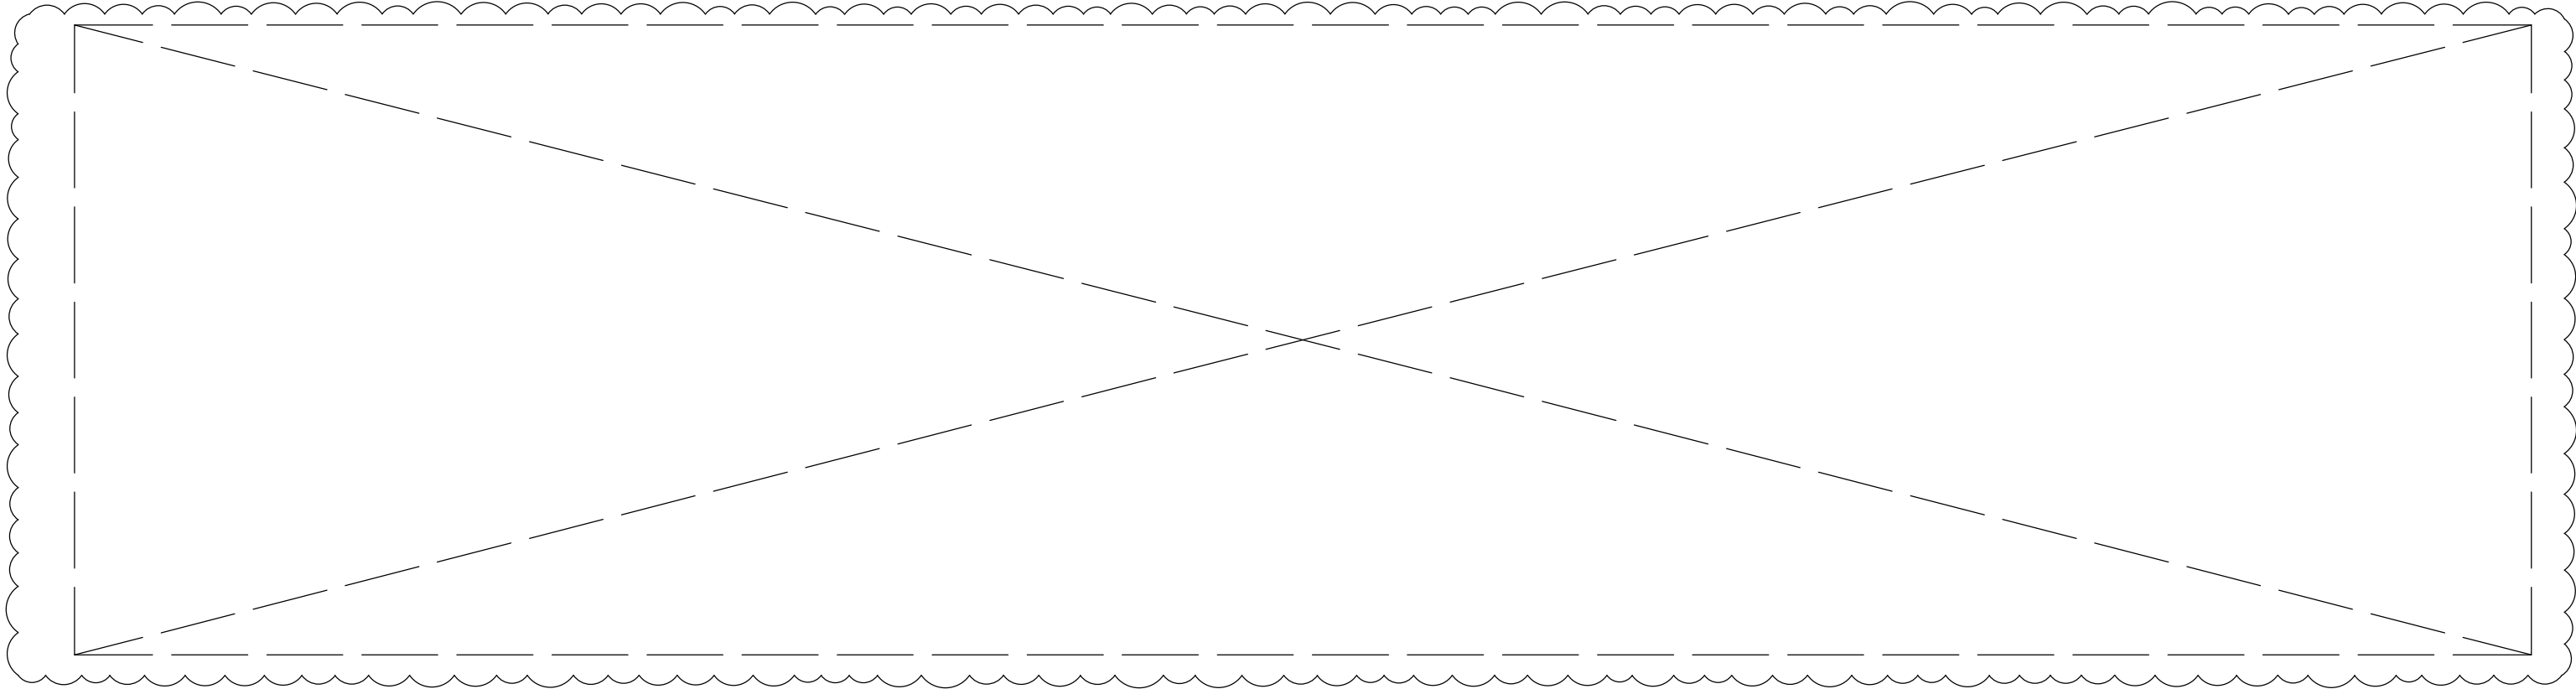

2
6708 **DRAWING OMITTED - PROPOSED RAMP ELEVATION**
1:20 @ A1

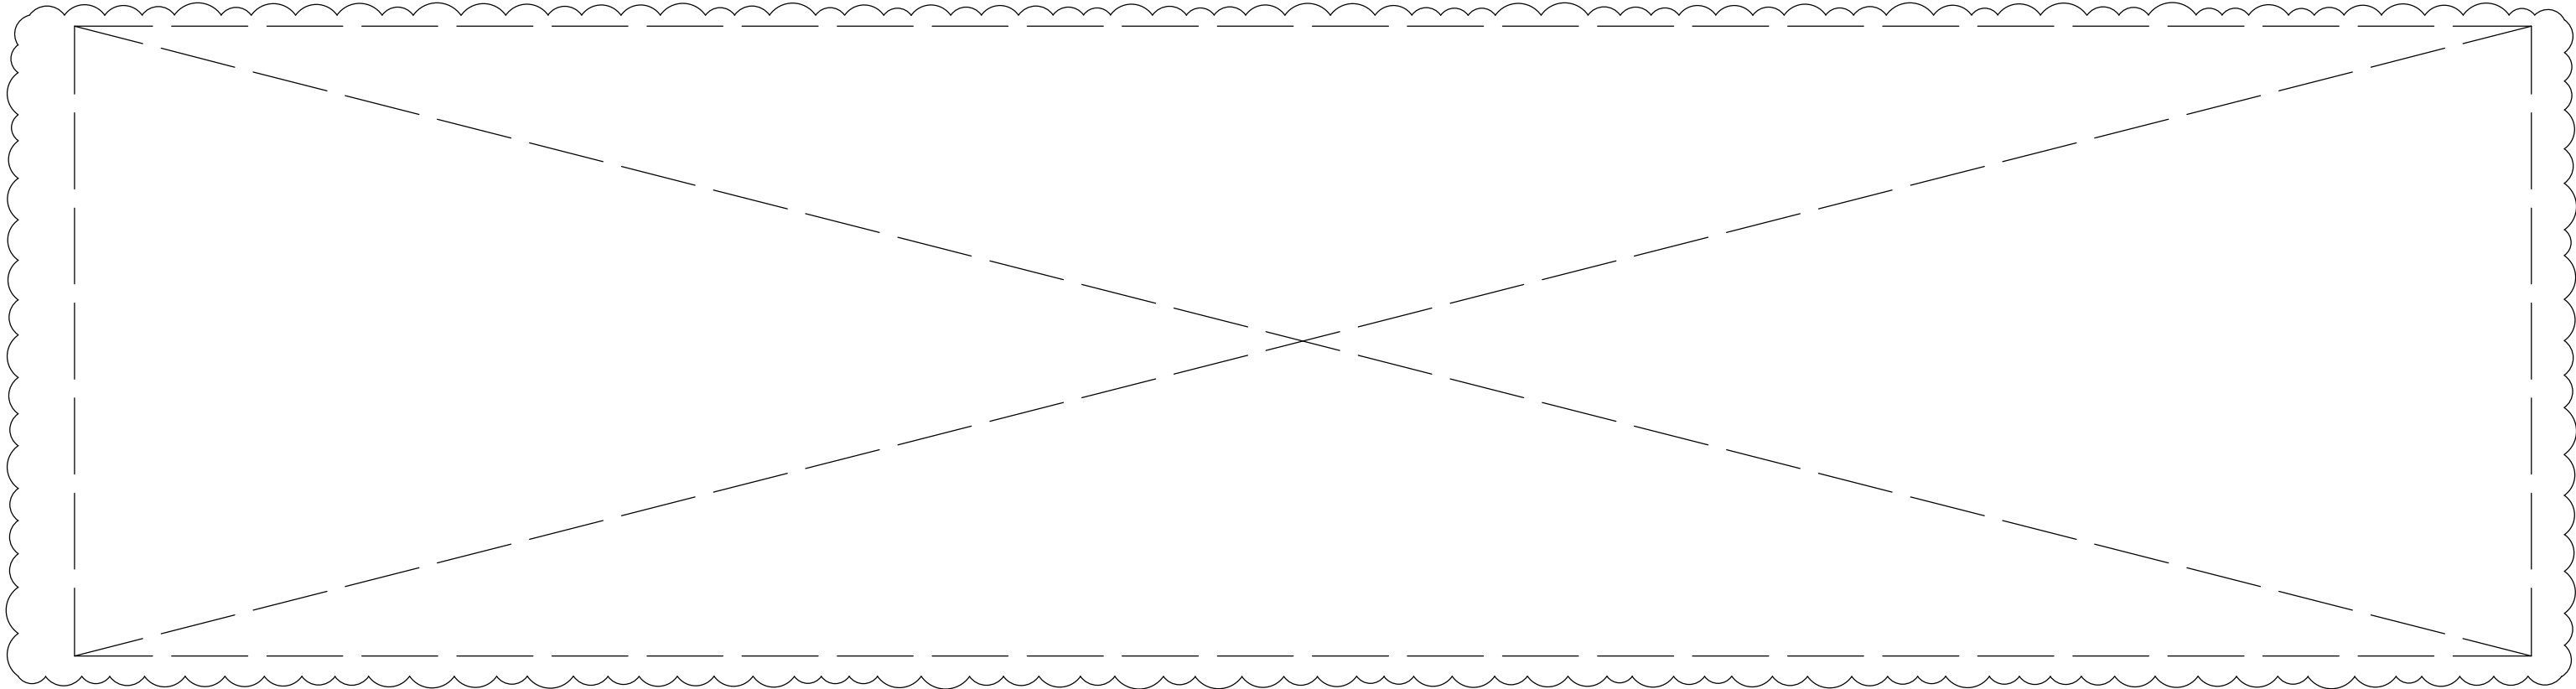

3
6708 **DRAWING OMITTED - PROPOSED RAMP PLAN**
1:20 @ A1


Notes:

Drawings are based on survey data and may not accurately represent what is physically present.

Do not scale from this drawing. All dimensions are to be verified on site before proceeding with the work.

All dimensions are in millimeters unless noted otherwise.

Purcell shall be notified in writing of any discrepancies.

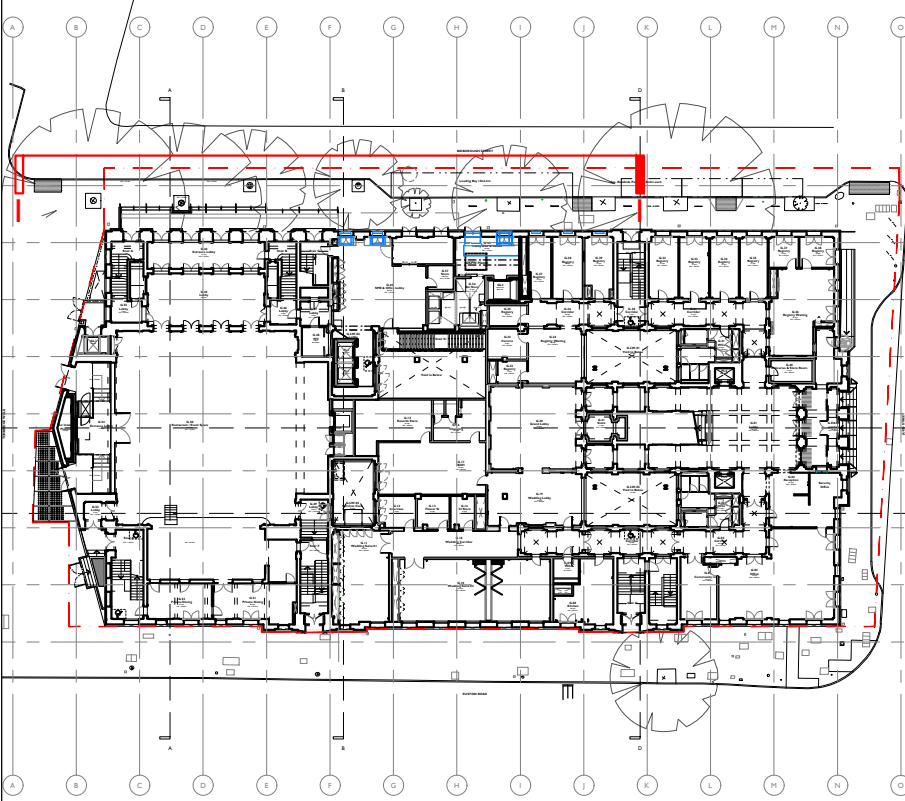

- Proposed Works Key**
- Proposed Wall
 - Window Number
 - Door Number
 - Refuge Point - Allow for 1 no. sign to wall above refuge at each location


Proposed Level
Existing Level

600x900mm and varies sizes to match existing Yorkstone paved

400x400mm Blister paving

400x400mm tactile corduroy

Rev C01
EWN 734 / CRF 185
Update to external landscape arrangement at Bidborough Street Camden Centre entrance following feedback from S278 application

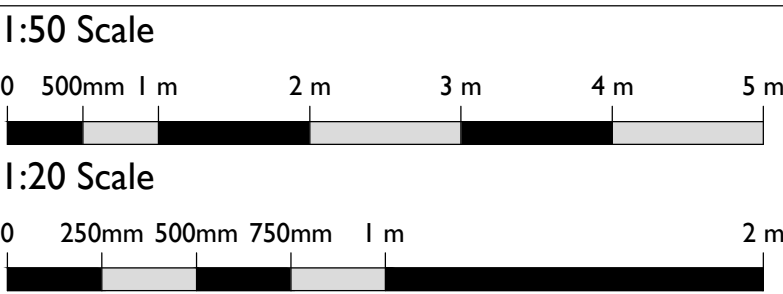

Current 06/08/2021 AT NS

ISSUE DATE DRAWN CHECKED DESCRIPTION

DRAWING TITLE PROPOSED RAMP ELEVATIONS & PLAN BIDBOROUGH STREET

DRAWING NO. CTH-PUR-XXX-DR-90-A-6708

REVISION C01

SIZE & SCALE A1L 1:50 & 1:20

DRAWING STATUS A - For Construction

CLIENT Lendlease

PROJECT Camden Town Hall

JOB NUMBER 238664

