




- NOTES**
- DO NOT SCALE THIS DRAWING.  
WORK TO FIGURED DIMENSIONS ONLY.  
ALL DIMENSIONS ARE IN MILLIMETRES (mm)  
UNLESS NOTED OTHERWISE.
  - This drawing is to be read in conjunction with all relevant Architect's, Engineer's and Specialist's drawings and their respective Specifications.
  - All work to comply with the relevant British Standards, Codes of Practice and the Building Regulations.
  - Any discrepancies between all working drawings, specifications and schedules of all disciplines to be immediately notified to CTP for clarification/correction prior to construction of relevant structure.

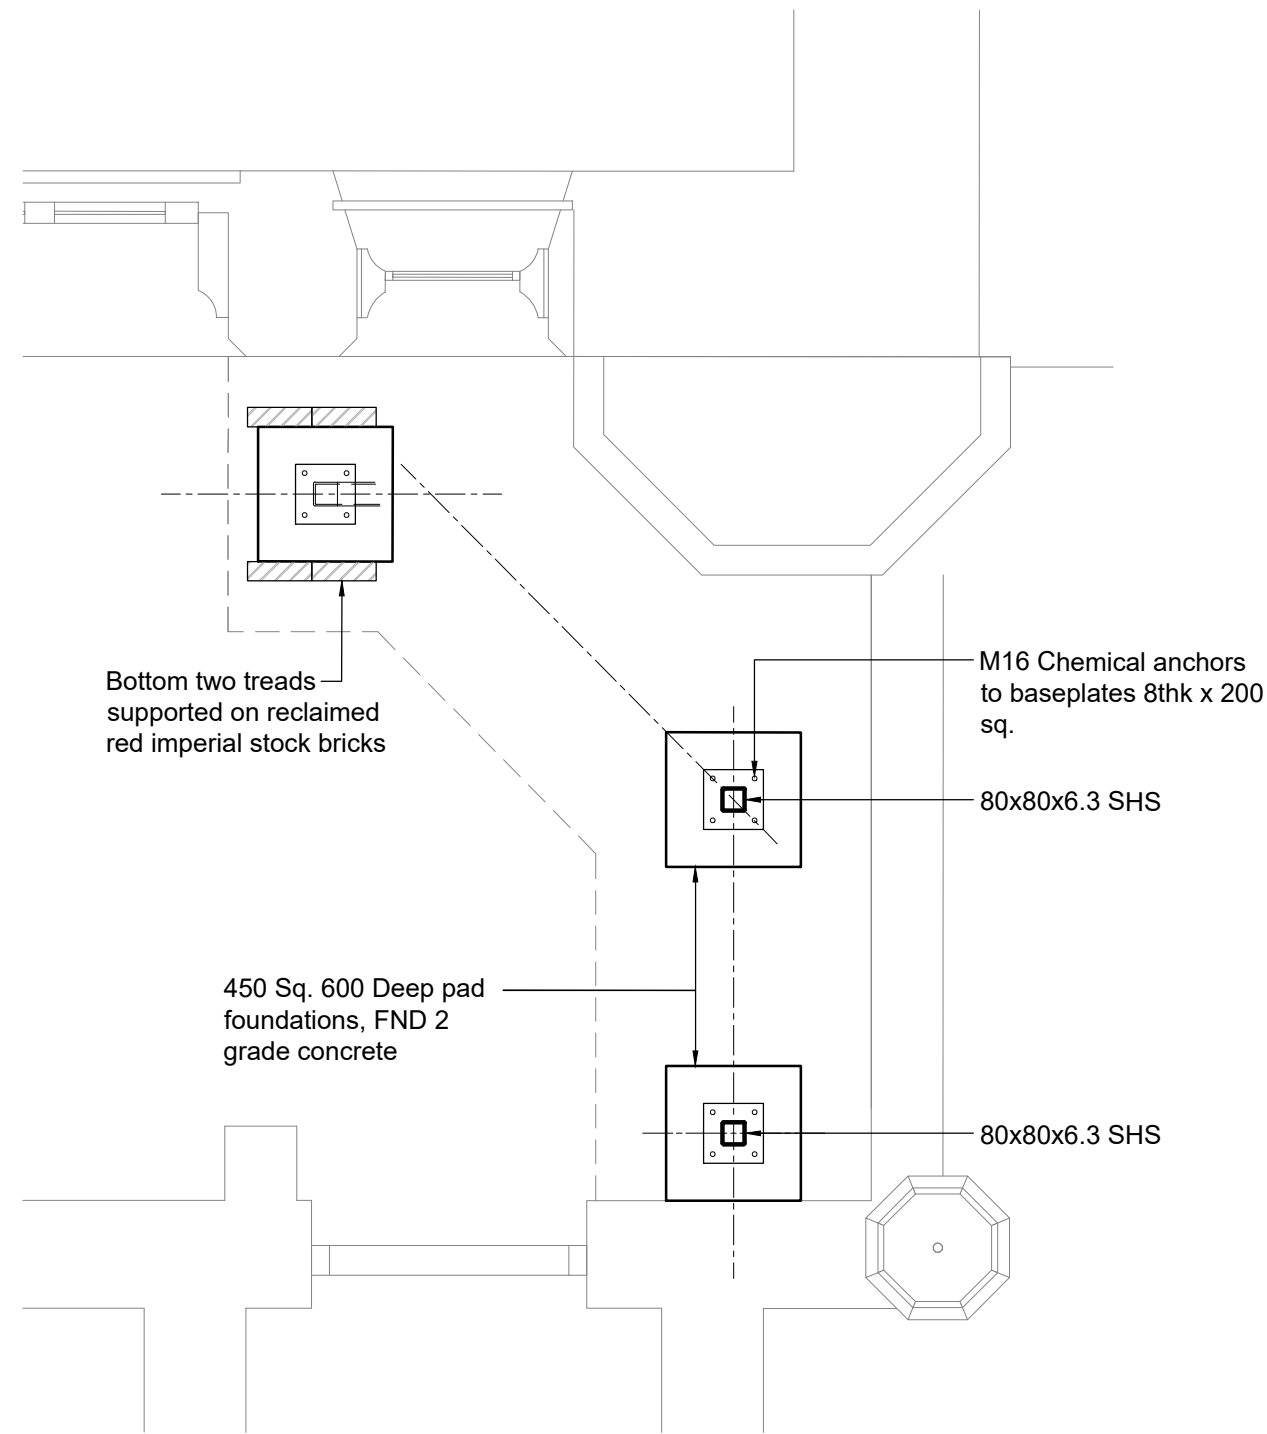


**PLAN ON FOUNDATIONS**  
(Scale 1:25)

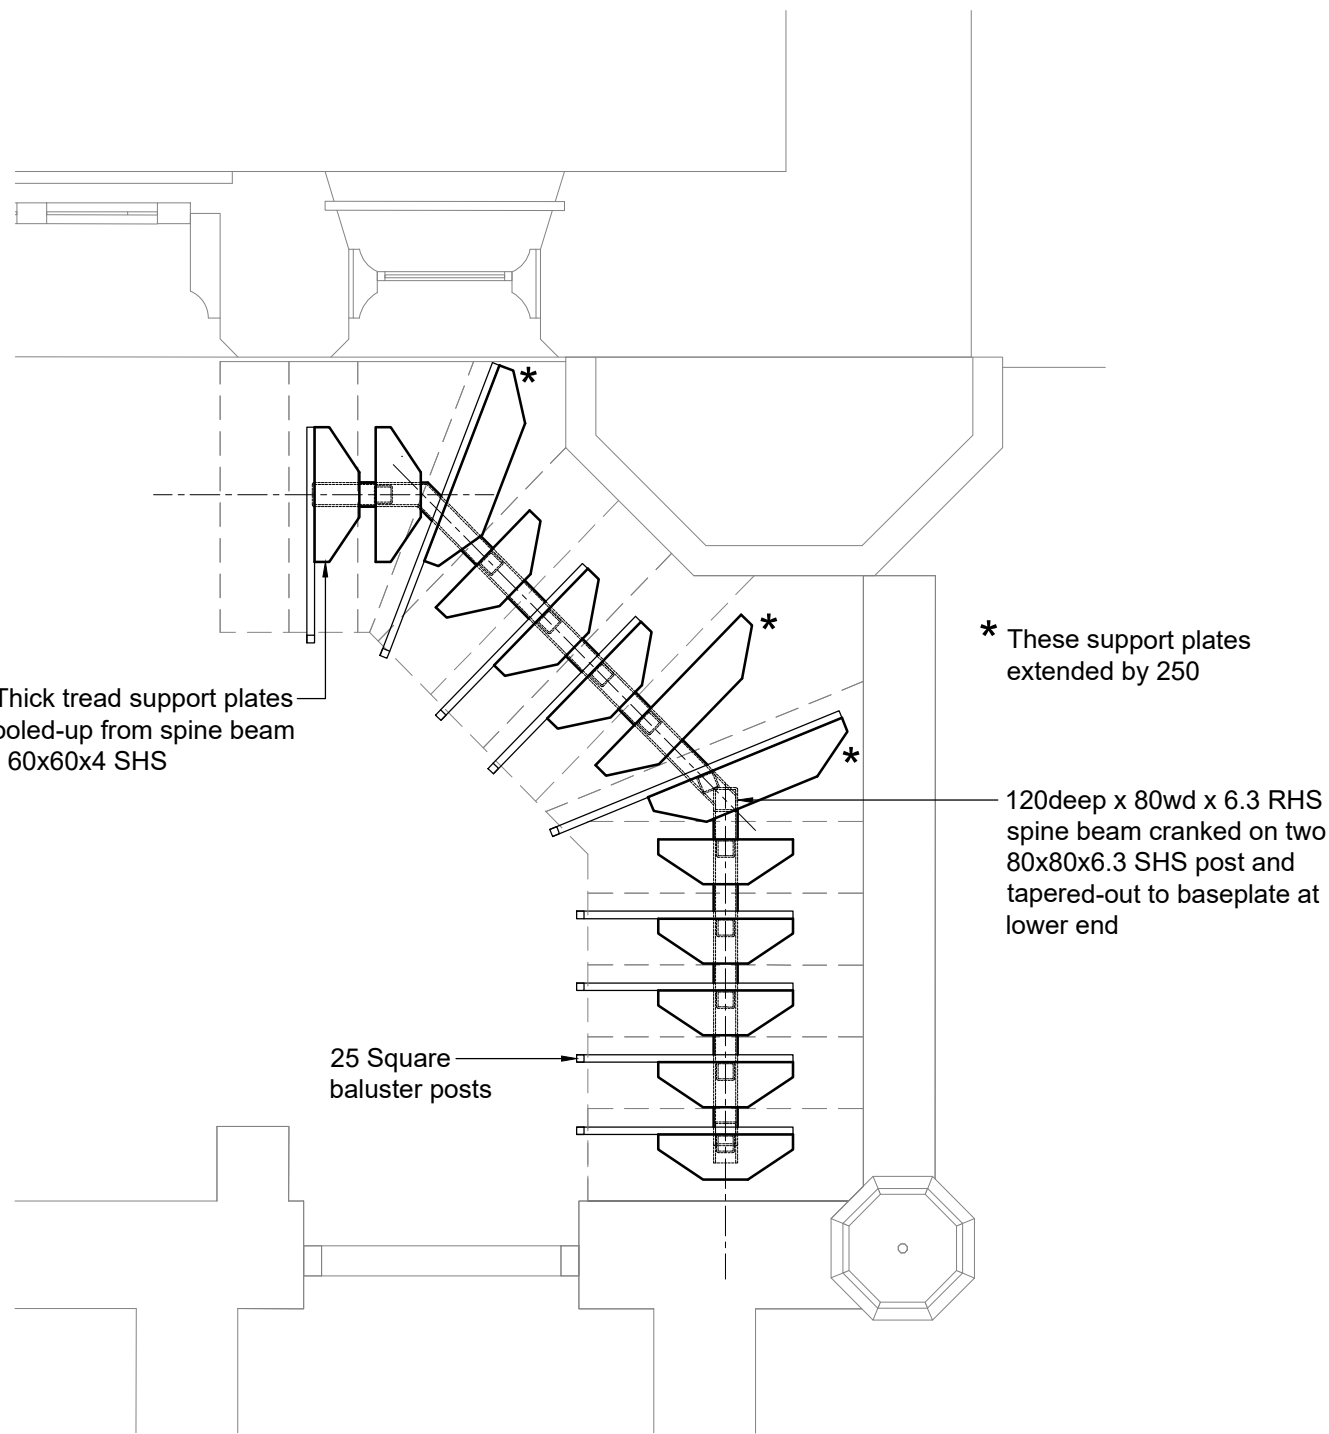


**PLAN ON STEELWORK**  
(Scale 1:25)

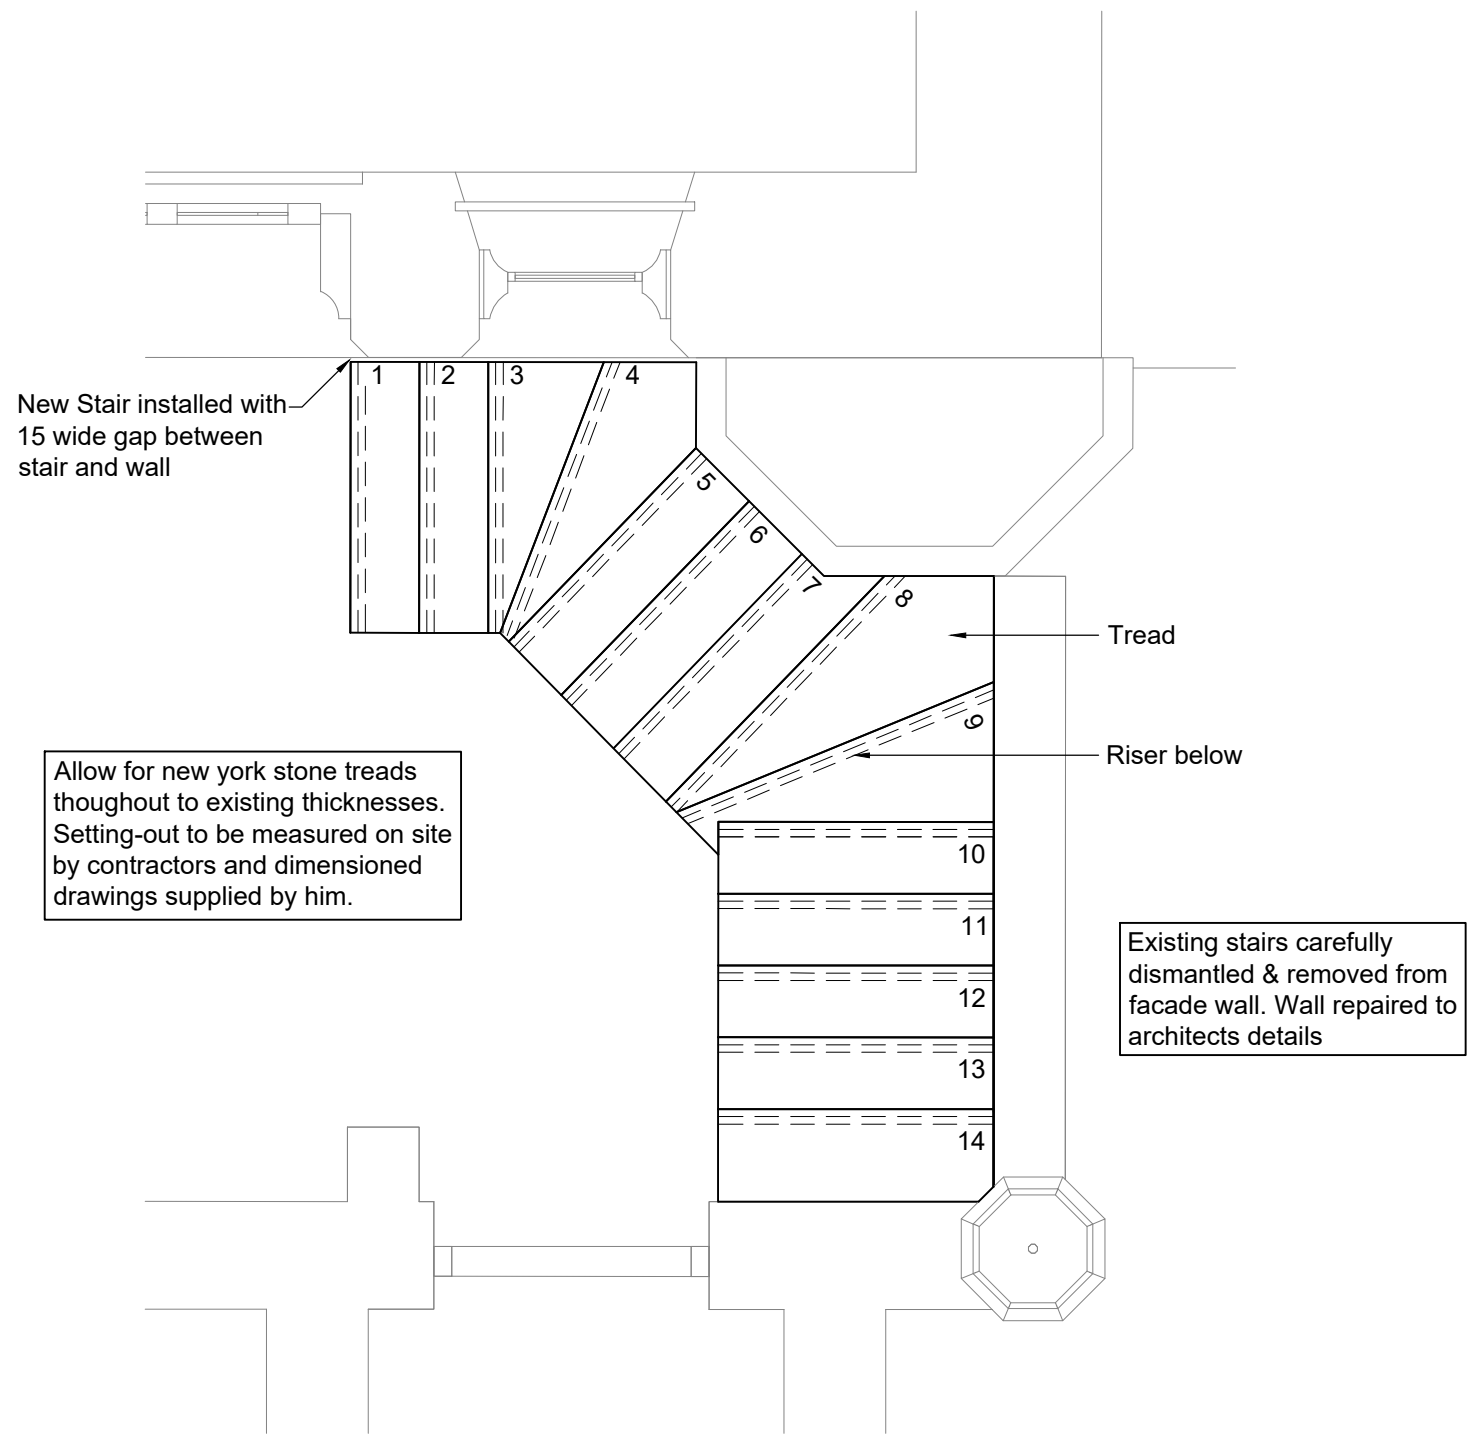

**PLAN ON STONE TREADS**  
(Scale 1:25)

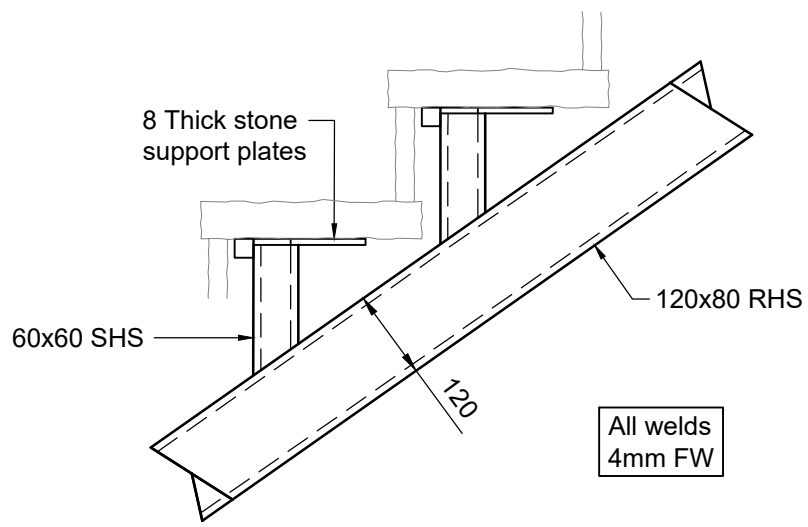

**ELEVATION ON SPINE**  
(Scale 1:10)

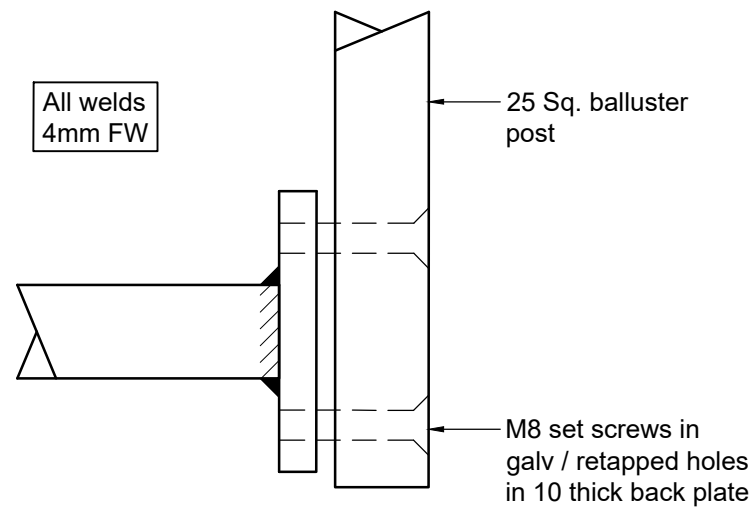


**DETAIL OF BALLUSTER CONNECTION**  
(Scale 1:2)

**NOTE!**  
All steelwork shot blasted  
Sa2.5 galvanised 140µm

**NOTE!**  
Connection details TBA with  
fabricator

**NOTE!**  
Fabricator is to complete the drawings & details  
of the two staircases based on these design  
principals & using the section sizes shown

**NORTH STAIR ONLY**  
(SOUTH STAIR SIMILAR  
BUT HANDED)

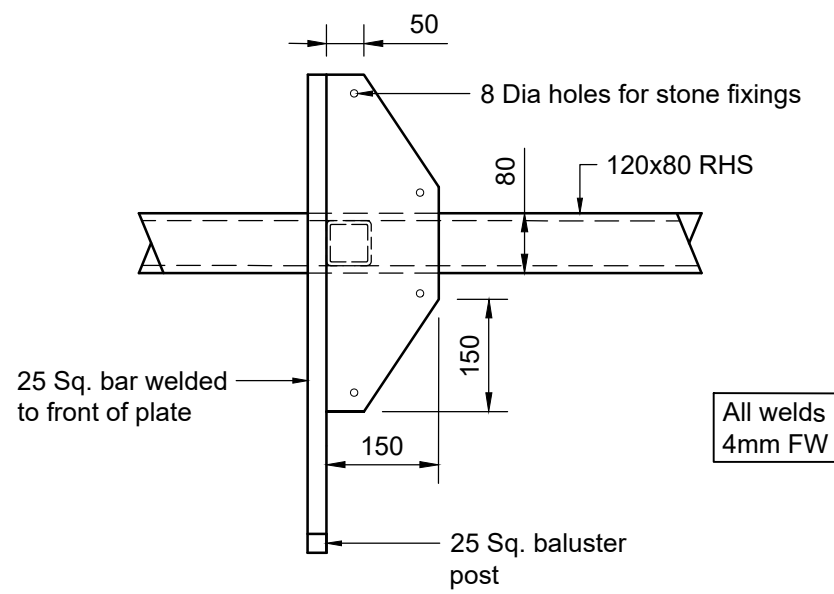

**PLAN ON TREAD PLATE**  
(Scale 1:10)

**FOR INFORMATION**

P1	ISSUED FOR INFORMATION	24.08.21	MS	IR
Revision	Amendments	Date	Rev'd	Chkd
Created by:	Date created:	Discipline:		
M.S.	24/08/2021	STRUCT		



Suffolk House 154 High Street  
Sevenoaks Kent TN13 1XE UK  
UK: +44 (0)1732 740195  
www.ctp-llp.com

Project Title:  
**DR WILLIAMS LIBRARY  
GORDON SQUARE,  
LONDON.**

Drawing Title:  
**TYPICAL EXTERNAL  
STAIR  
STRENGTHENING WORKS**

Drawing Number:  
**A6763-050**

Scale:  
**As shown@A1**  
Unless Noted Otherwise  
Revision:  
**P1**