




NOTES

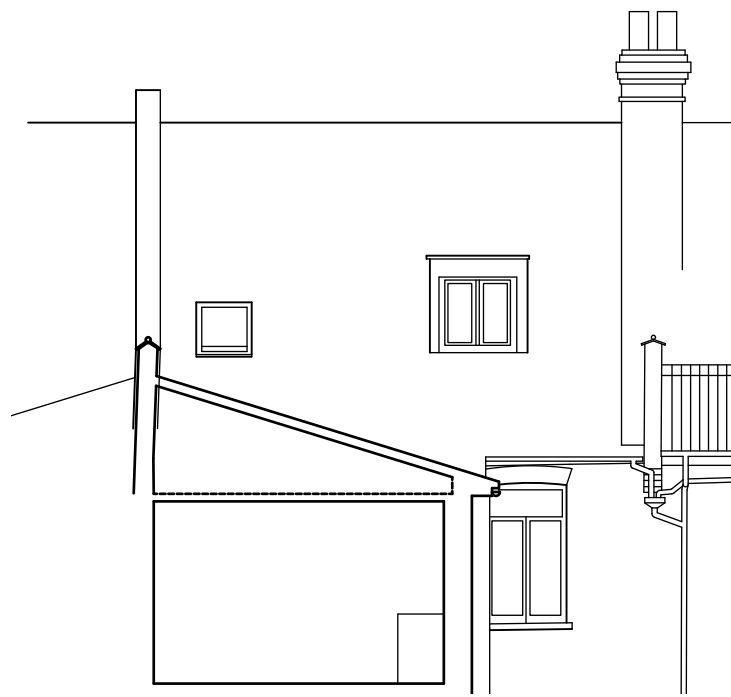


03 CROSS SECTION
BB

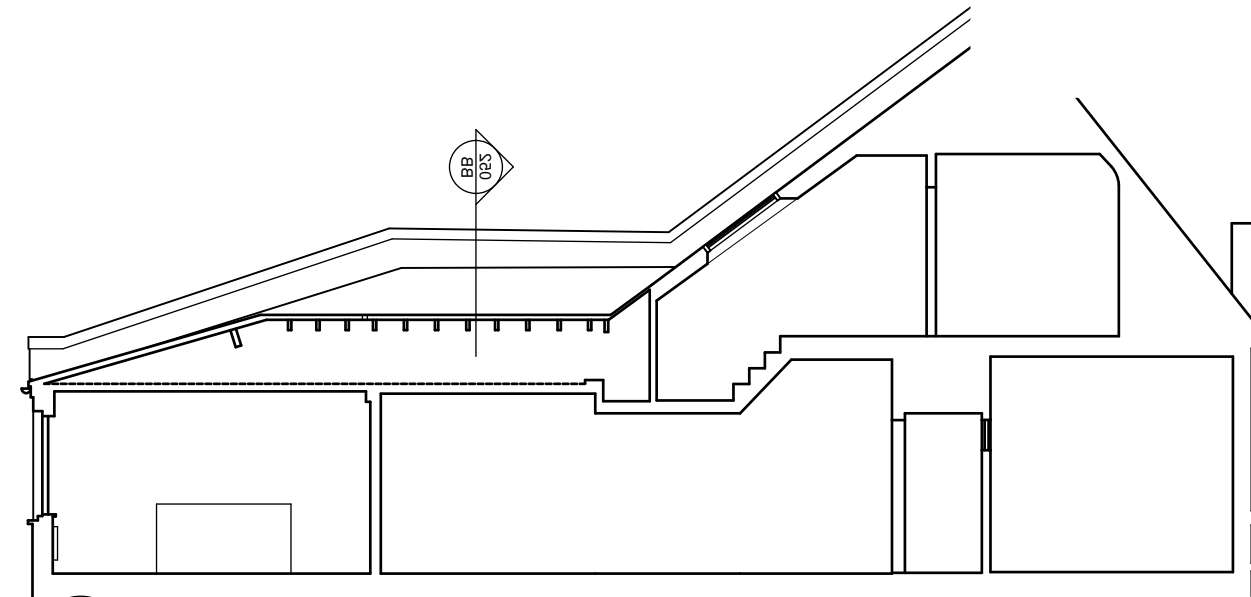

04 LONG SECTION
AA

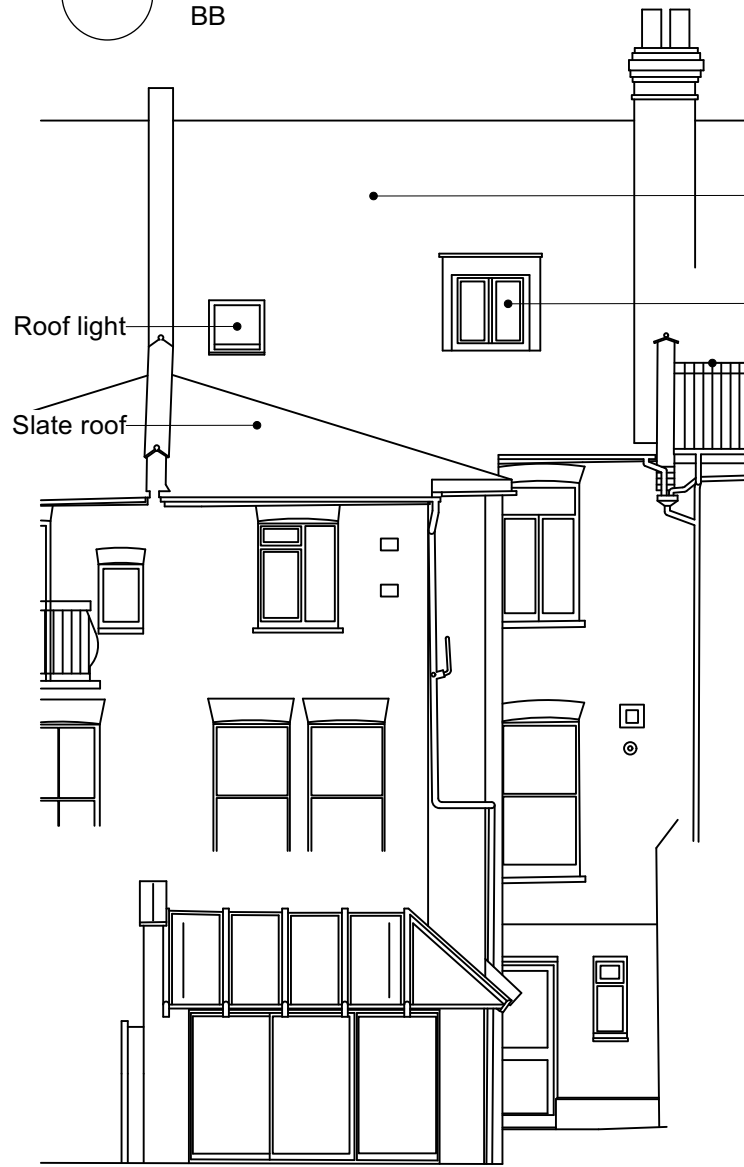

01 ELEVATION
REAR

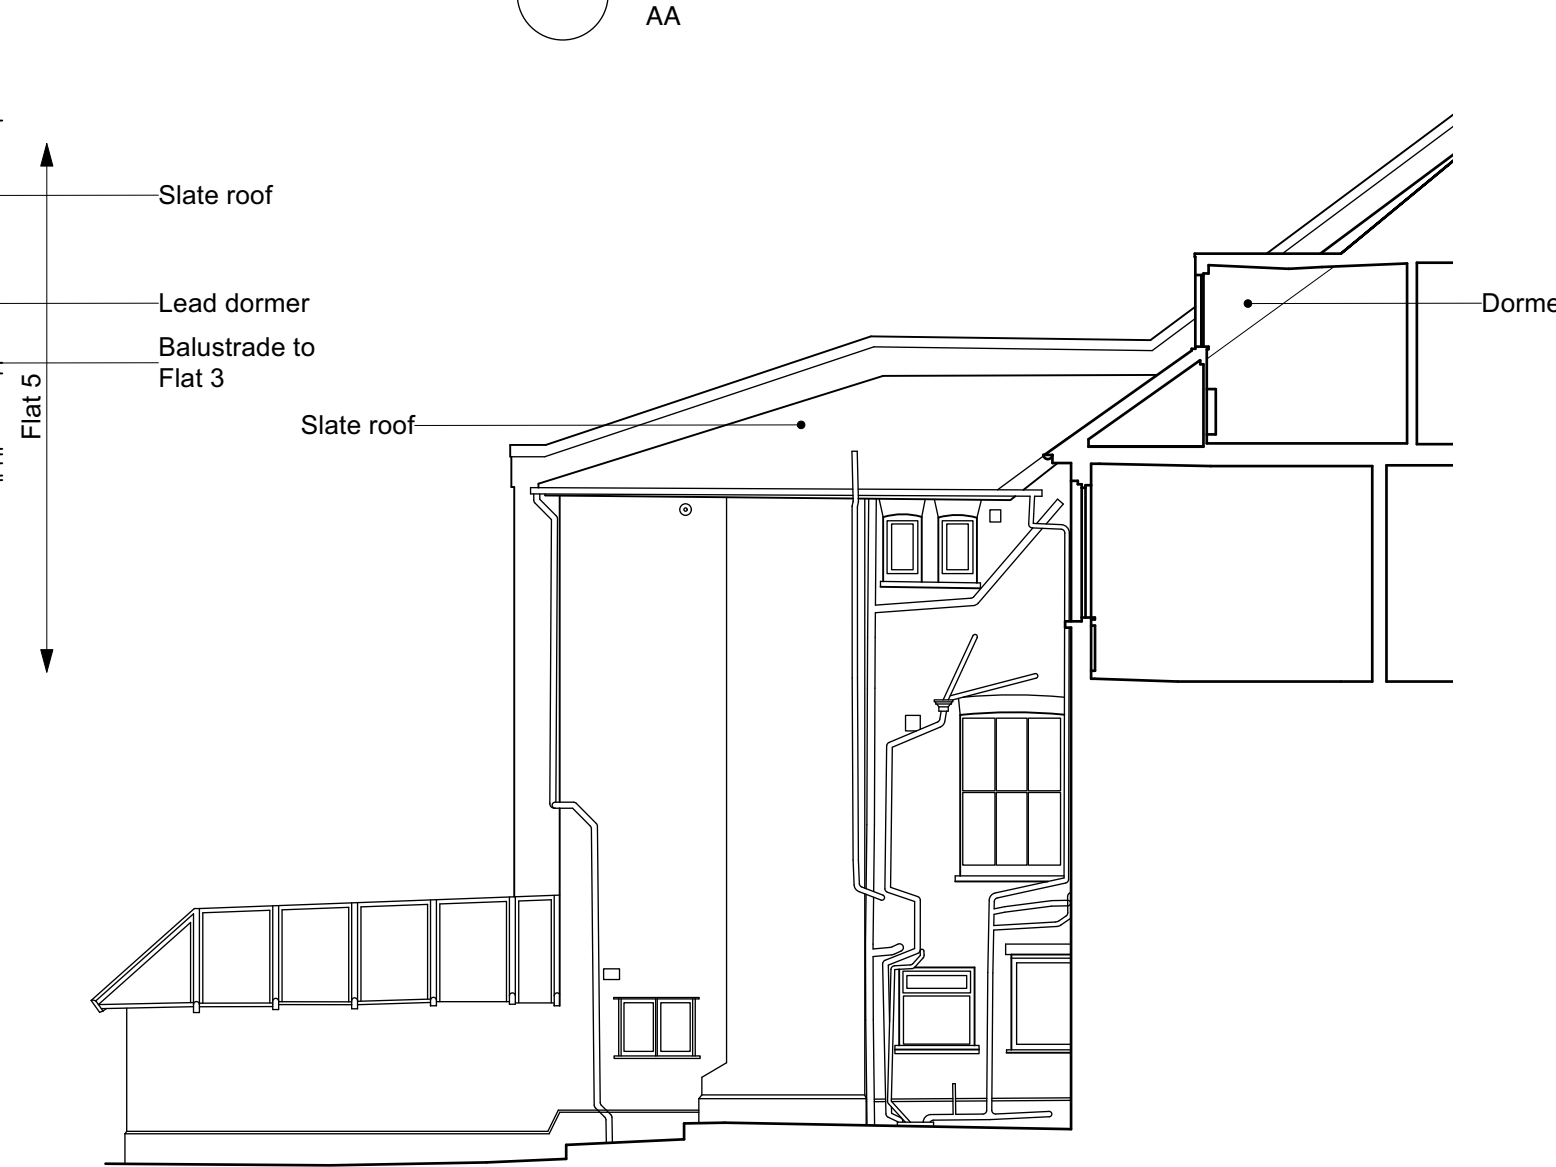

02 SIDE ELEVATION CLOSET WING
CC

0 1 2 5m
SCALE MEASURES 5CM WHEN CORRECTLY PRINTED

REVISIONS
A 30/07/2021 PLANNING

CLAIRE GIBSON
FLAT 6 BRAMSHILL MANSIONS
85 DARTMOUTH PARK HILL
NW5 1JG

PLAN 1:100 @ A3 PM 081-052 REV A

Flat 6 Bramshill Mansions - Existing Elevations and Sections