


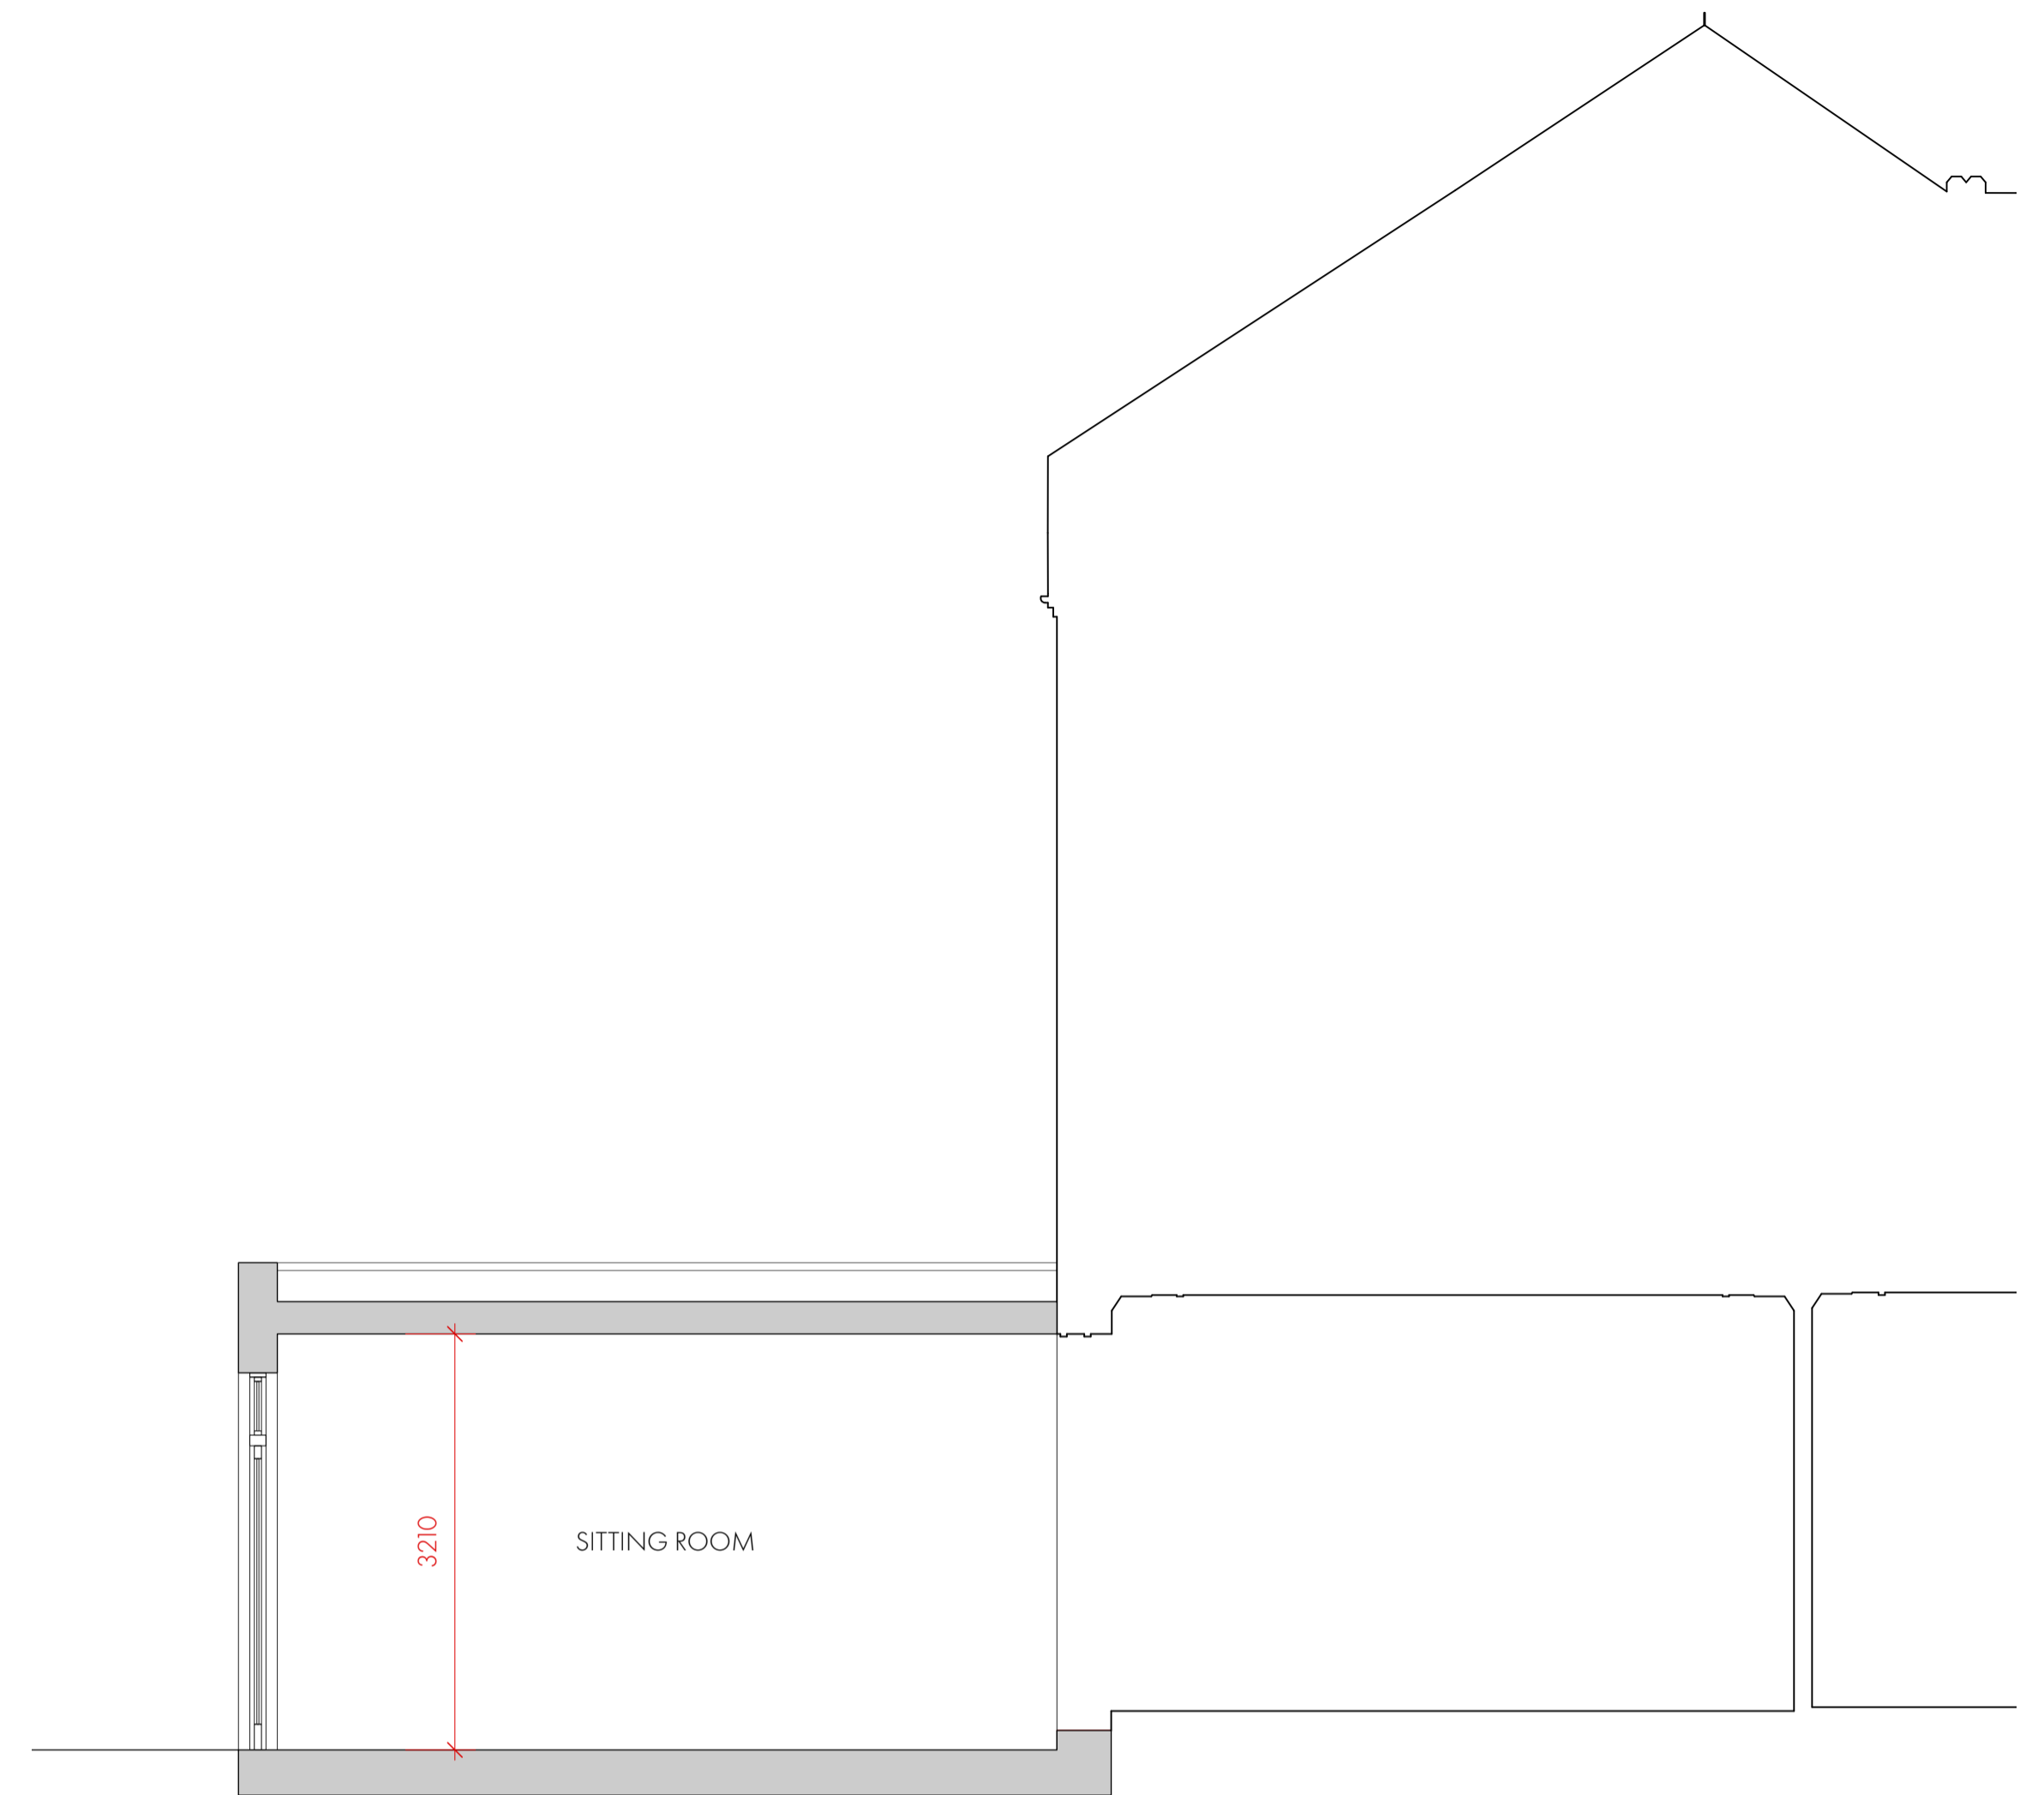

SECTION A-A



SECTION B-B



SECTION C-C



BRANDON SCHUBERT LTD	
PROJECT: 33 DOWNSIDE CRESCENT	
TITLE: Proposed Sections	
SCALE: 1:100 @ A3	REV. NO: 01
DATE: 6 September 2021	SHEET NO: PL14
ISSUE: PLANNING	
All dimensions to be checked on site.	