


FRONT GARDEN WALL - EXISTING ELEVATION

LEGEND	
- - - -	DEMOLITION

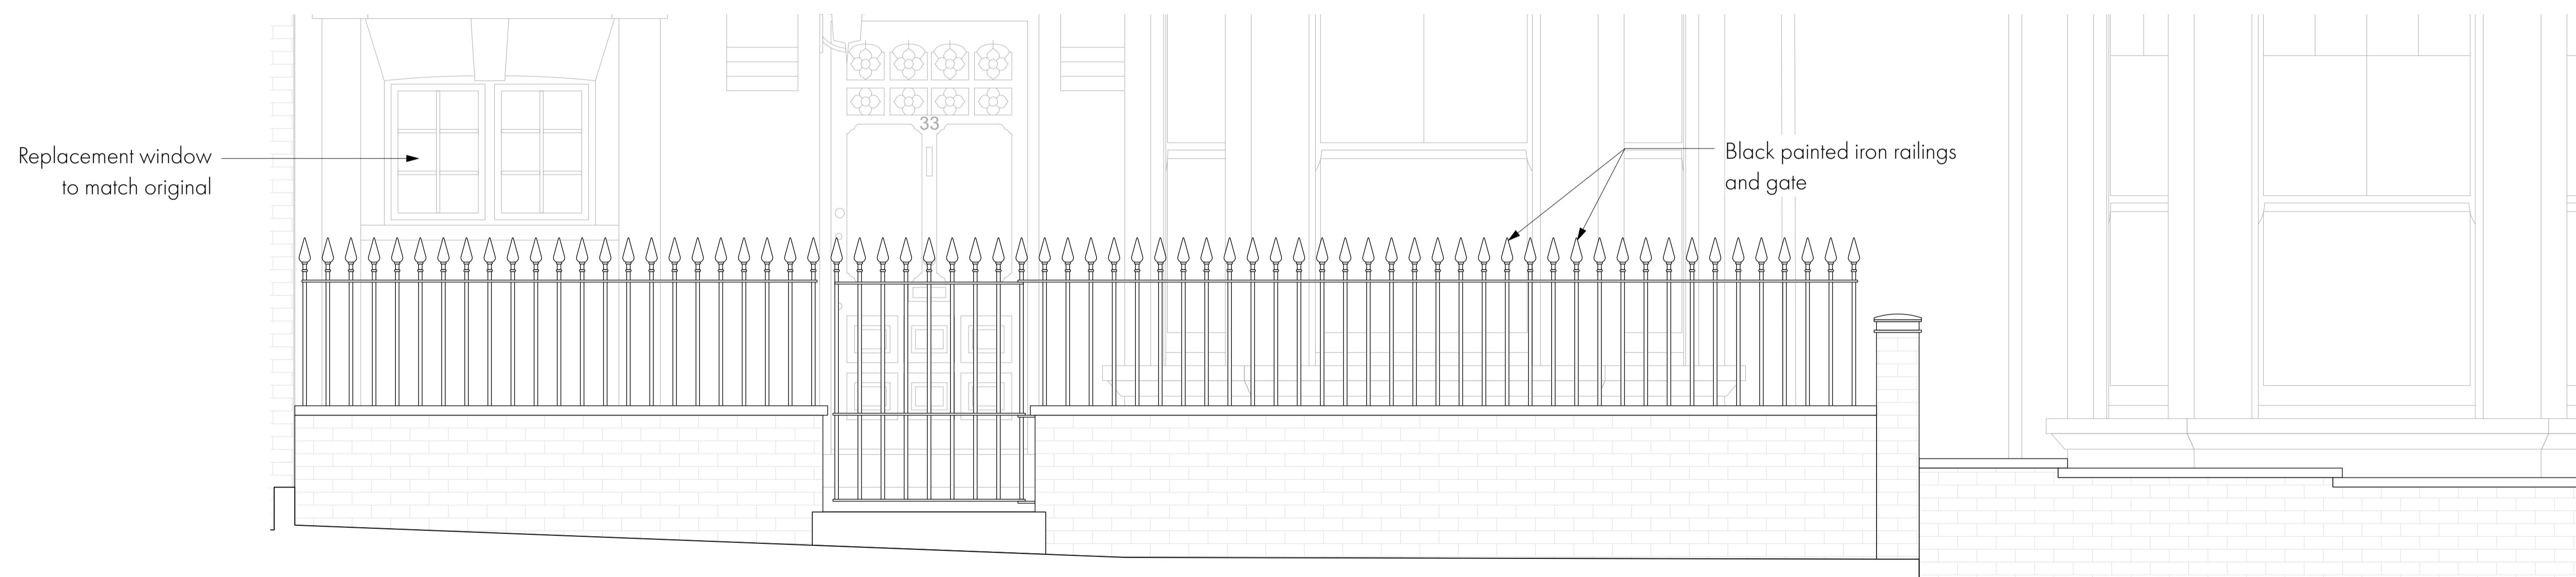

FRONT GARDEN WALL - PROPOSED ELEVATION

BRANDON SCHUBERT LTD	
PROJECT: 33 DOWNSIDE CRESCENT	
TITLE: Front Garden Wall Alterations	
SCALE: 1:40 @ A3	REV. NO:
DATE: 8 June 2021	SHEET NO: PL15
ISSUE: PLANNING	
All dimensions to be checked on site.	