


Block Plan

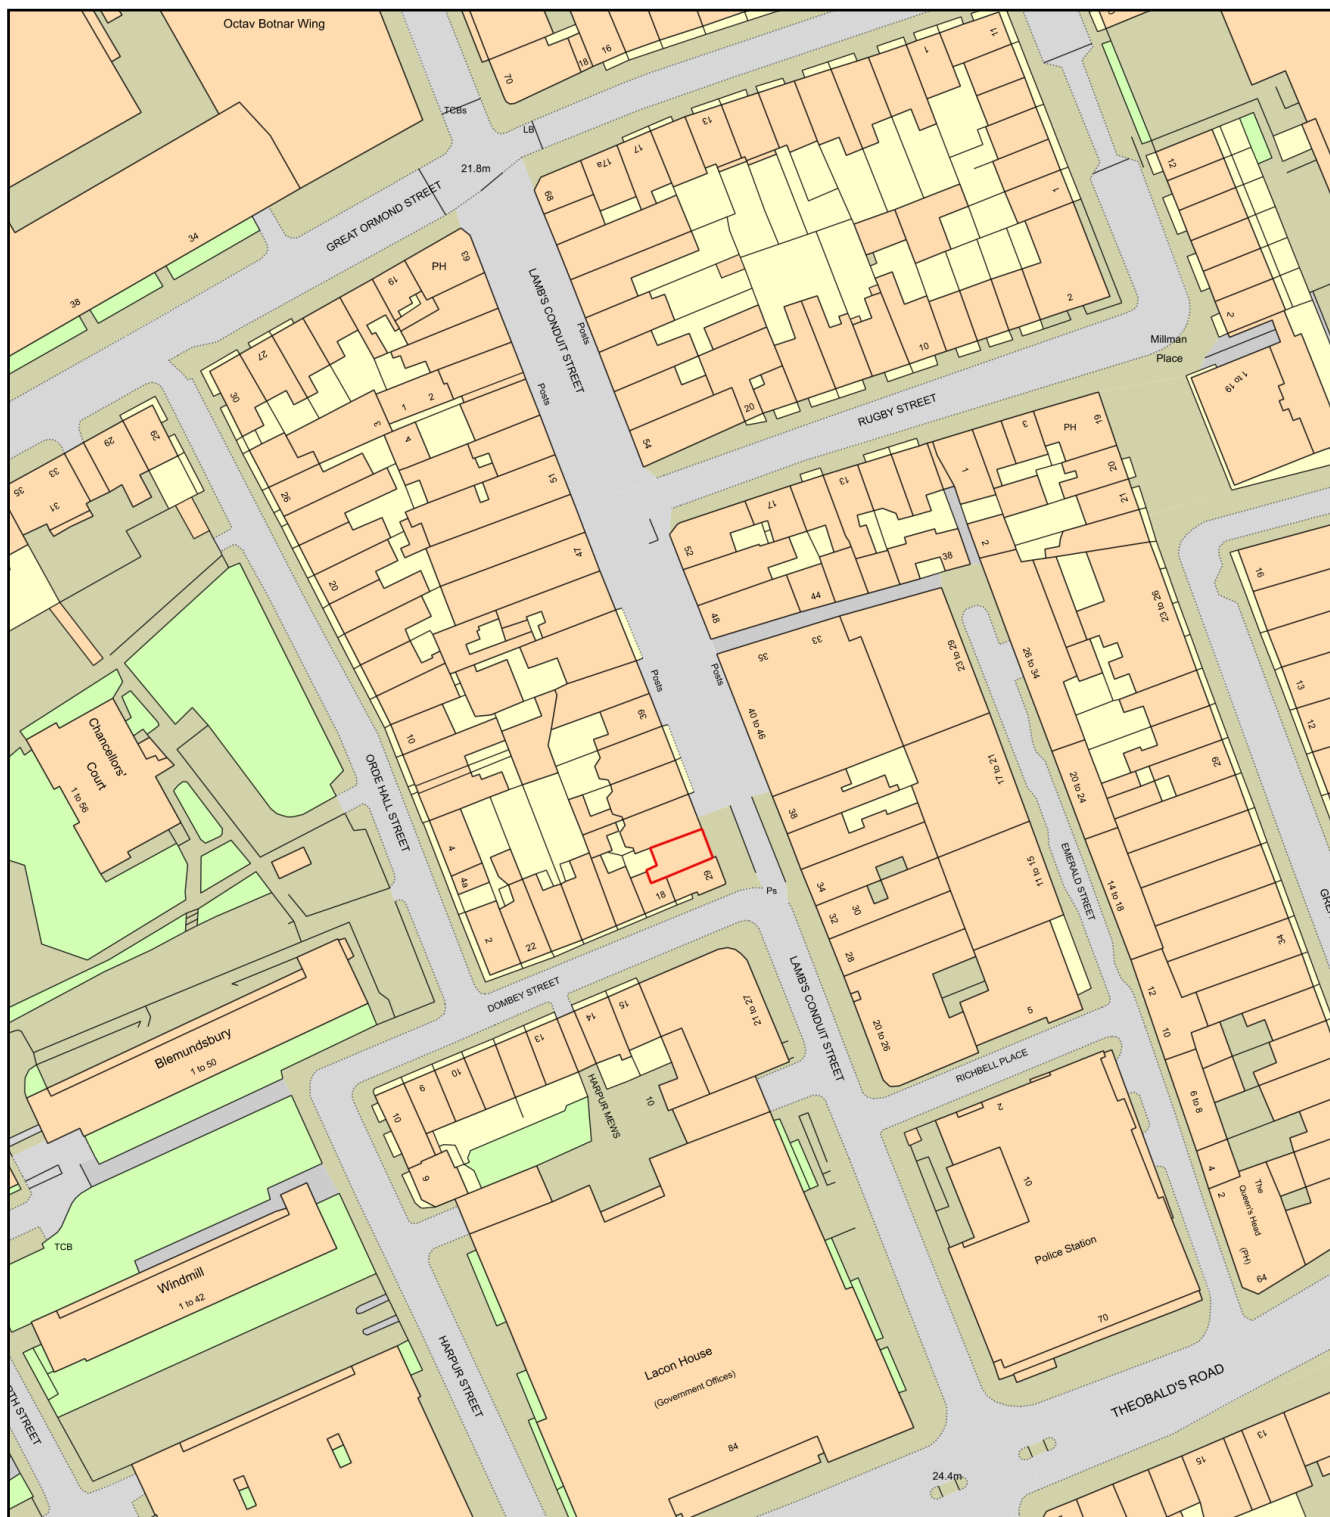

0 50
Metres



Plan Produced for: Planning Permission Camden

Date Produced: 04 Sep 2021

Plan Reference Number: TQRQM21247030912302

Scale: 1:1250 @ A4