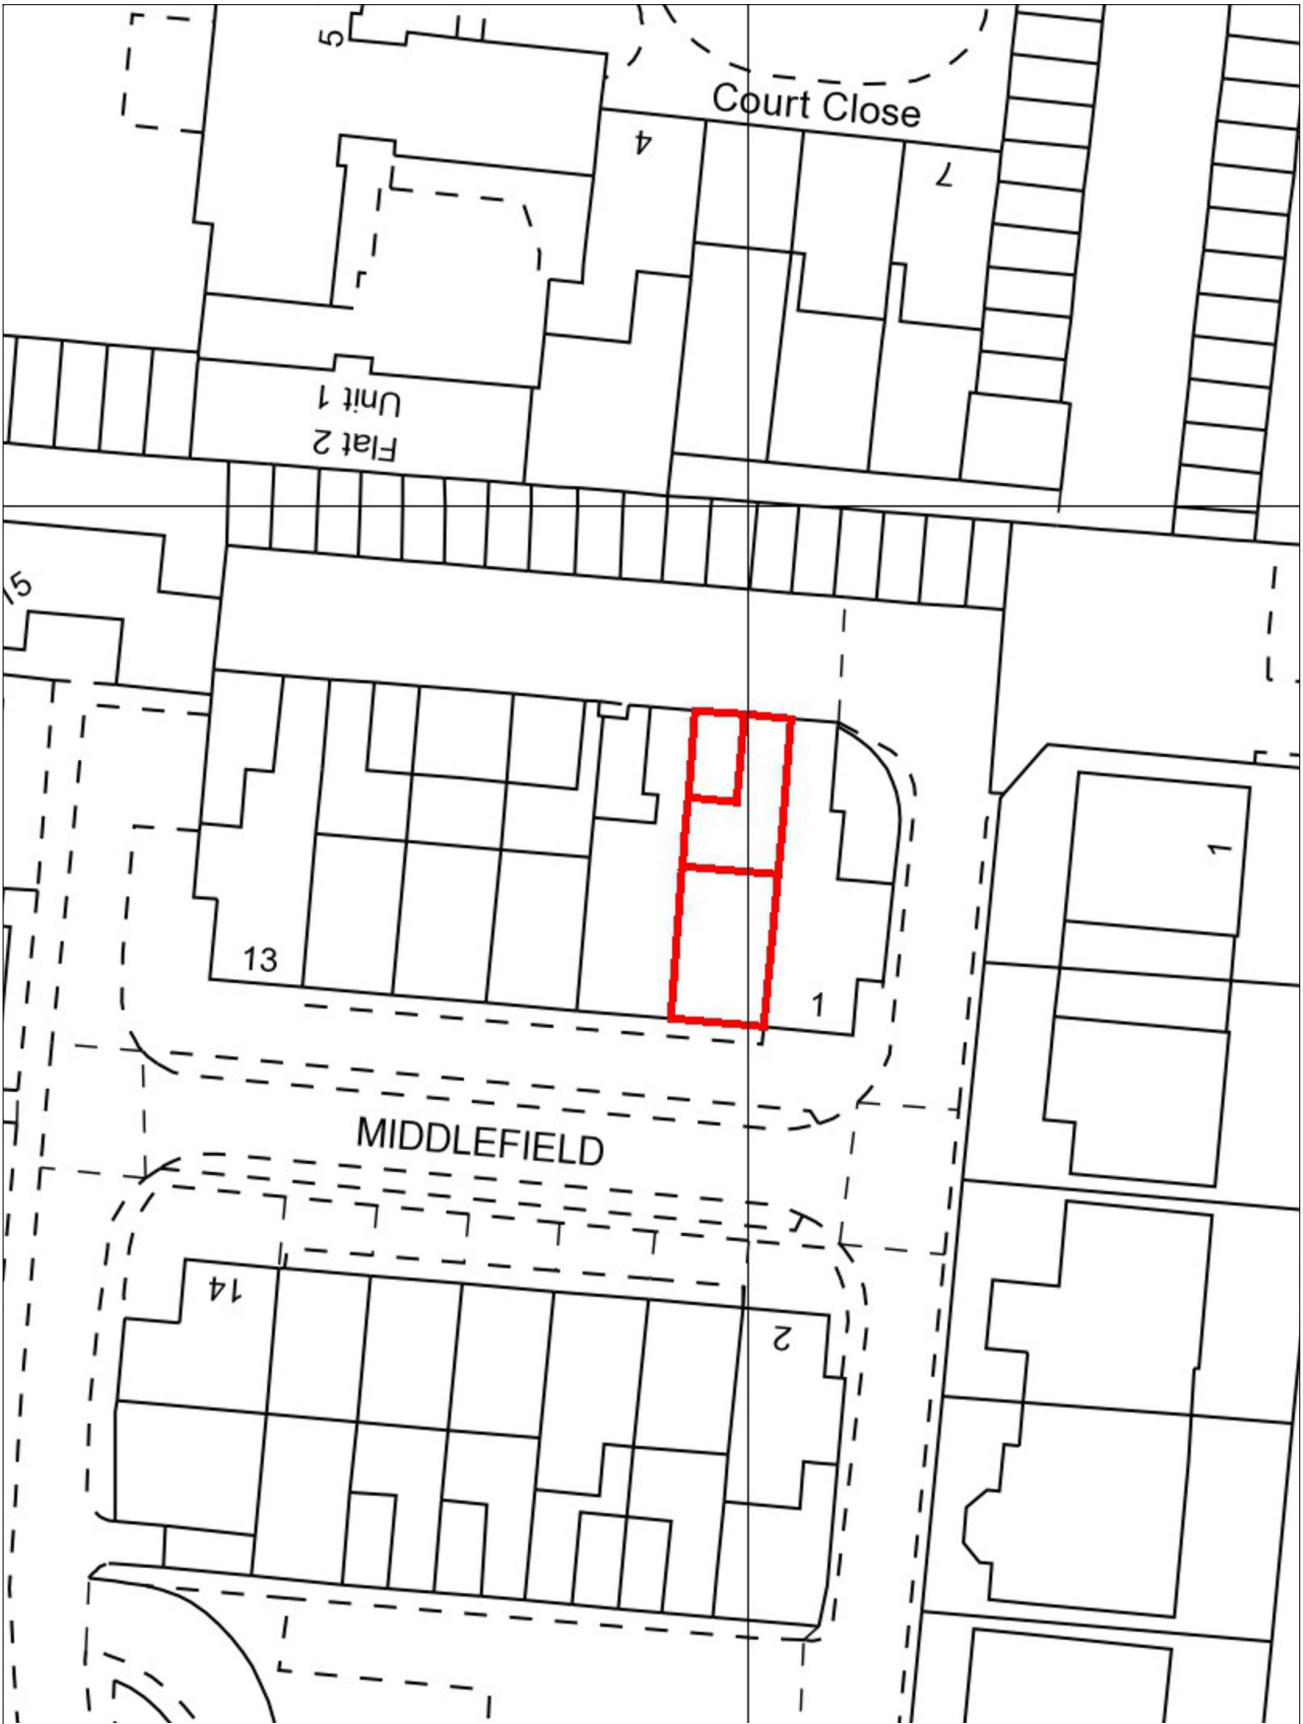
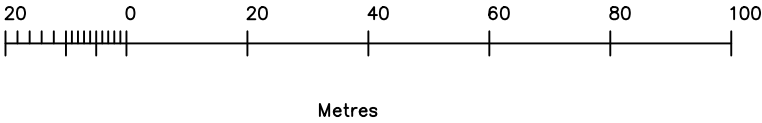
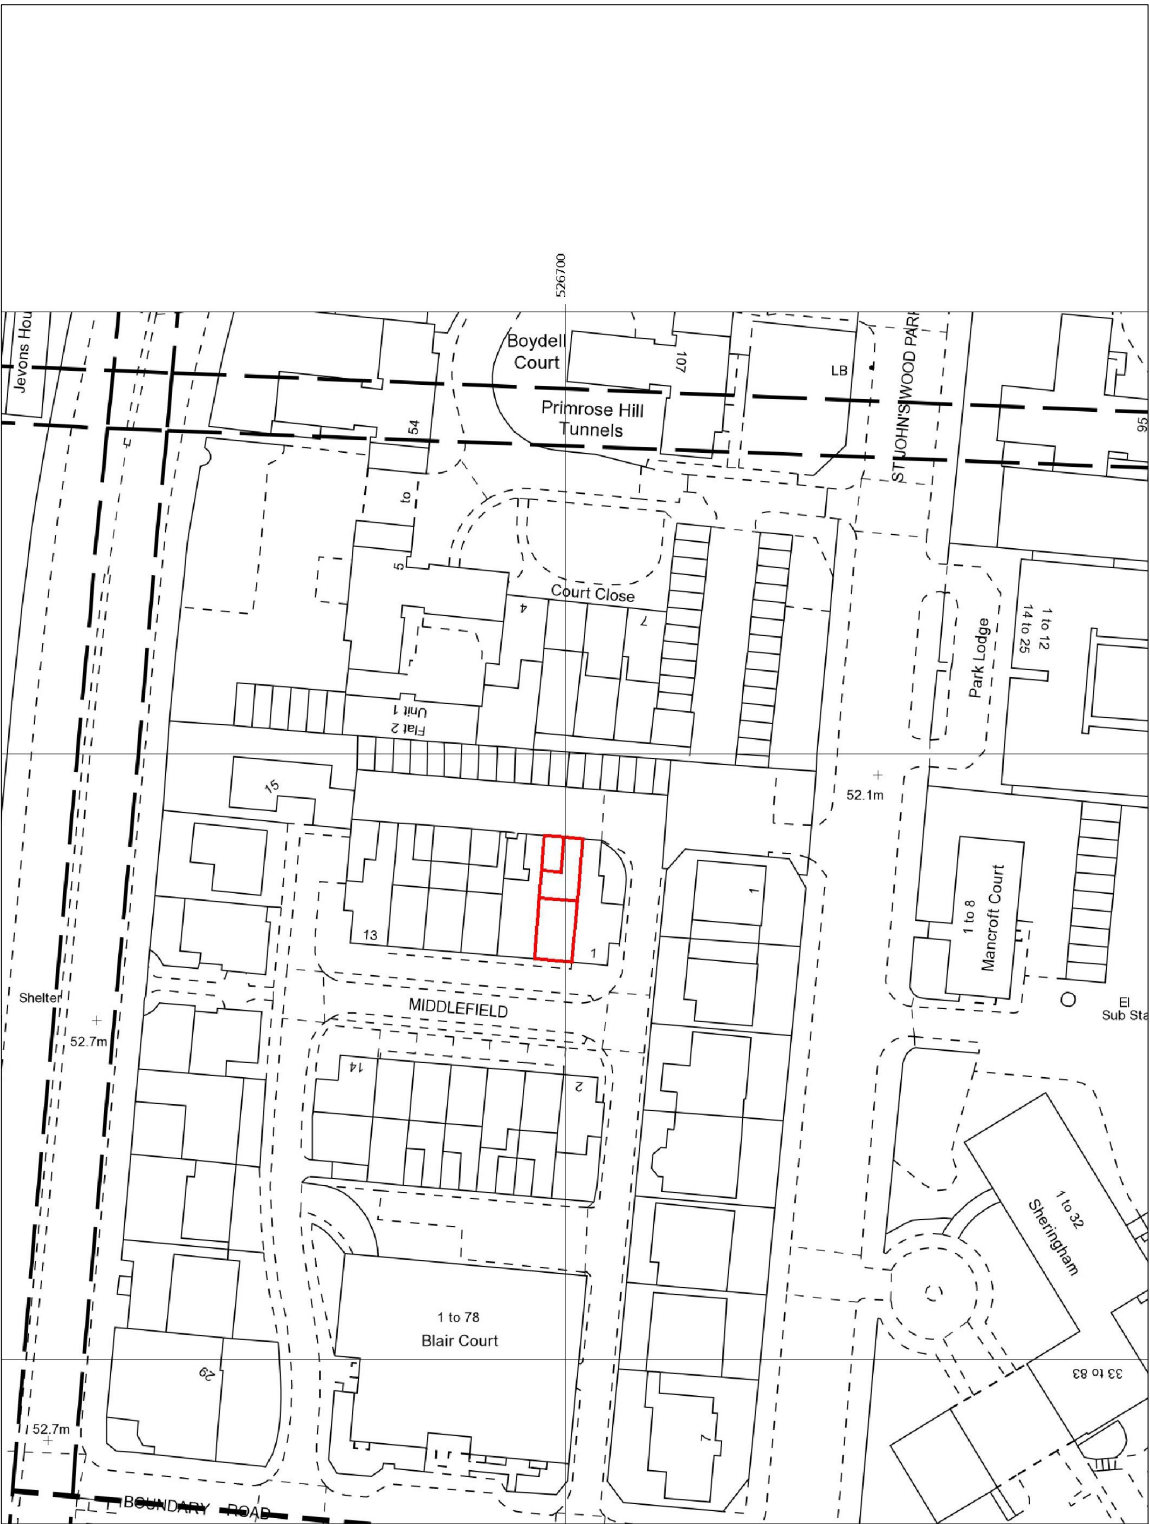


FELIXDB

12 Chichester Road London NW6 5QN	
t. 07966264656	
felix@felixdb.co.uk	
drawing no.	FDB-3MF-A 001-4
title:	LOCATION AND BLOCK PLAN
project:	3 MIDDLEFIELD, ST JOHNS WOOD NW8 6ND
date:	07/09/2021 15:51:01
revision no.	4
drawn by:	F.P
scale:	1:1250@A3, 1:500@A3

dimensions to be checked on site before construction