
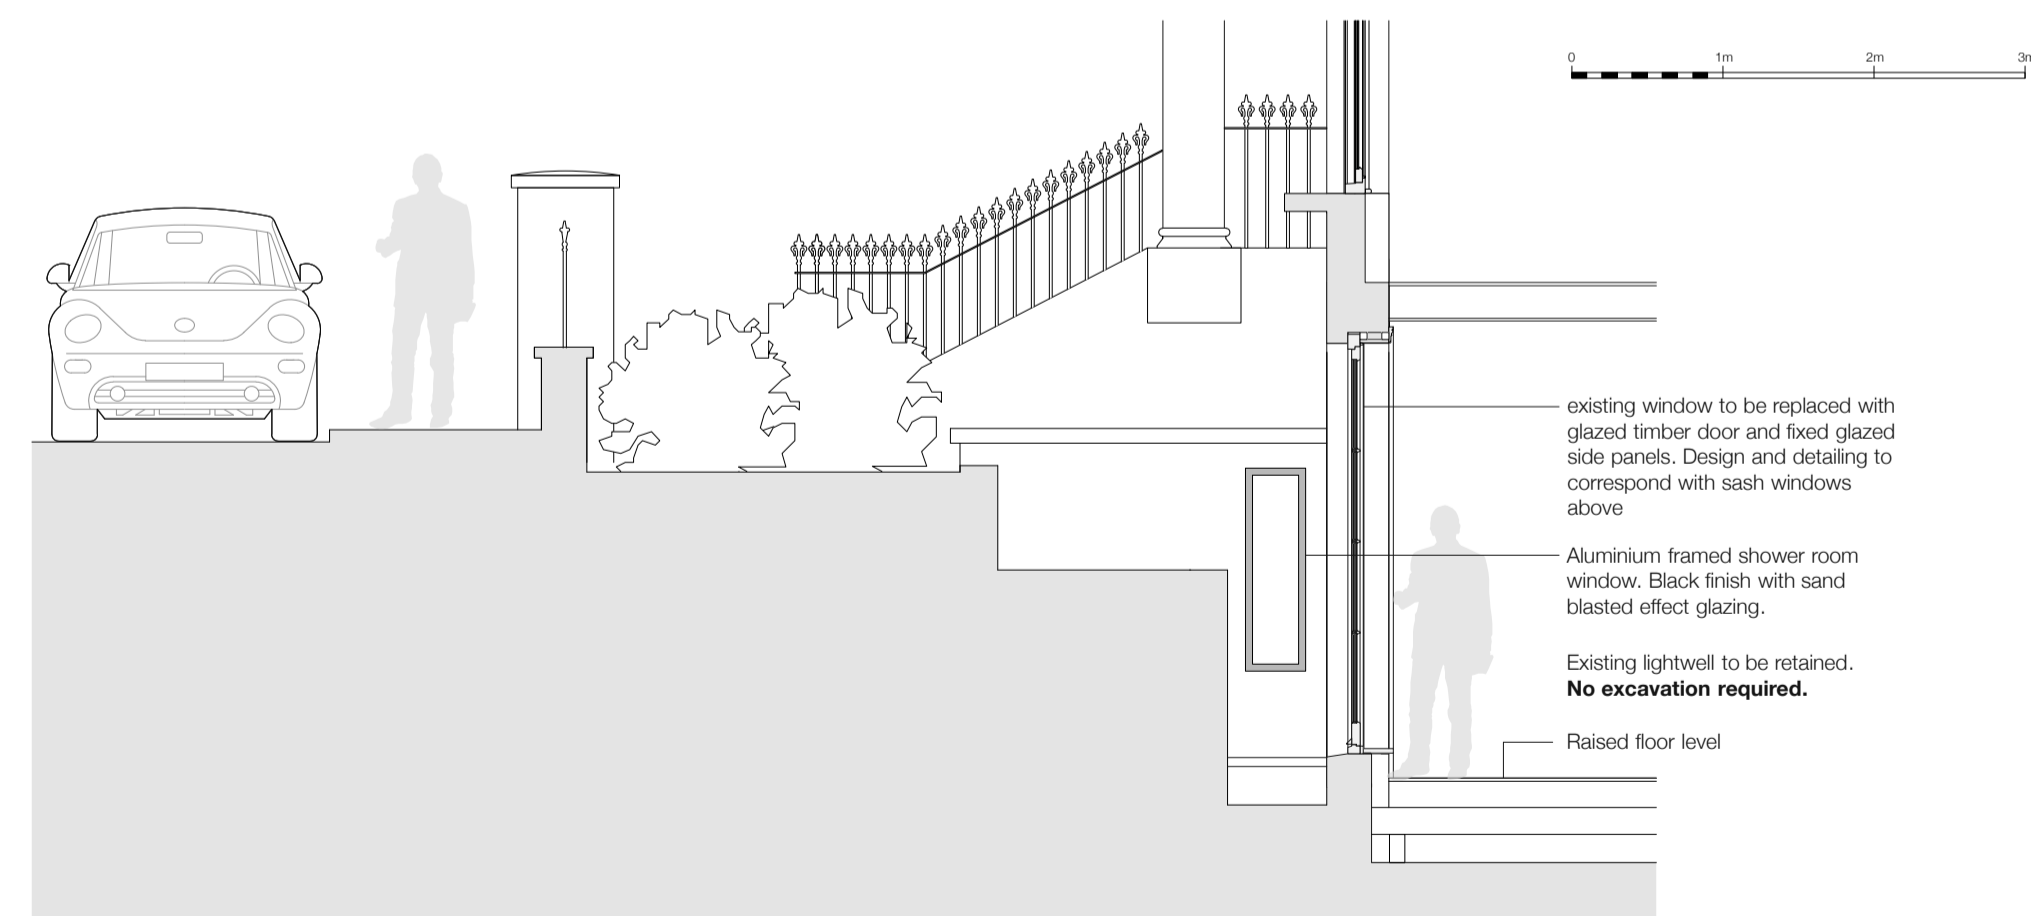


SECTION AA - EXISTING

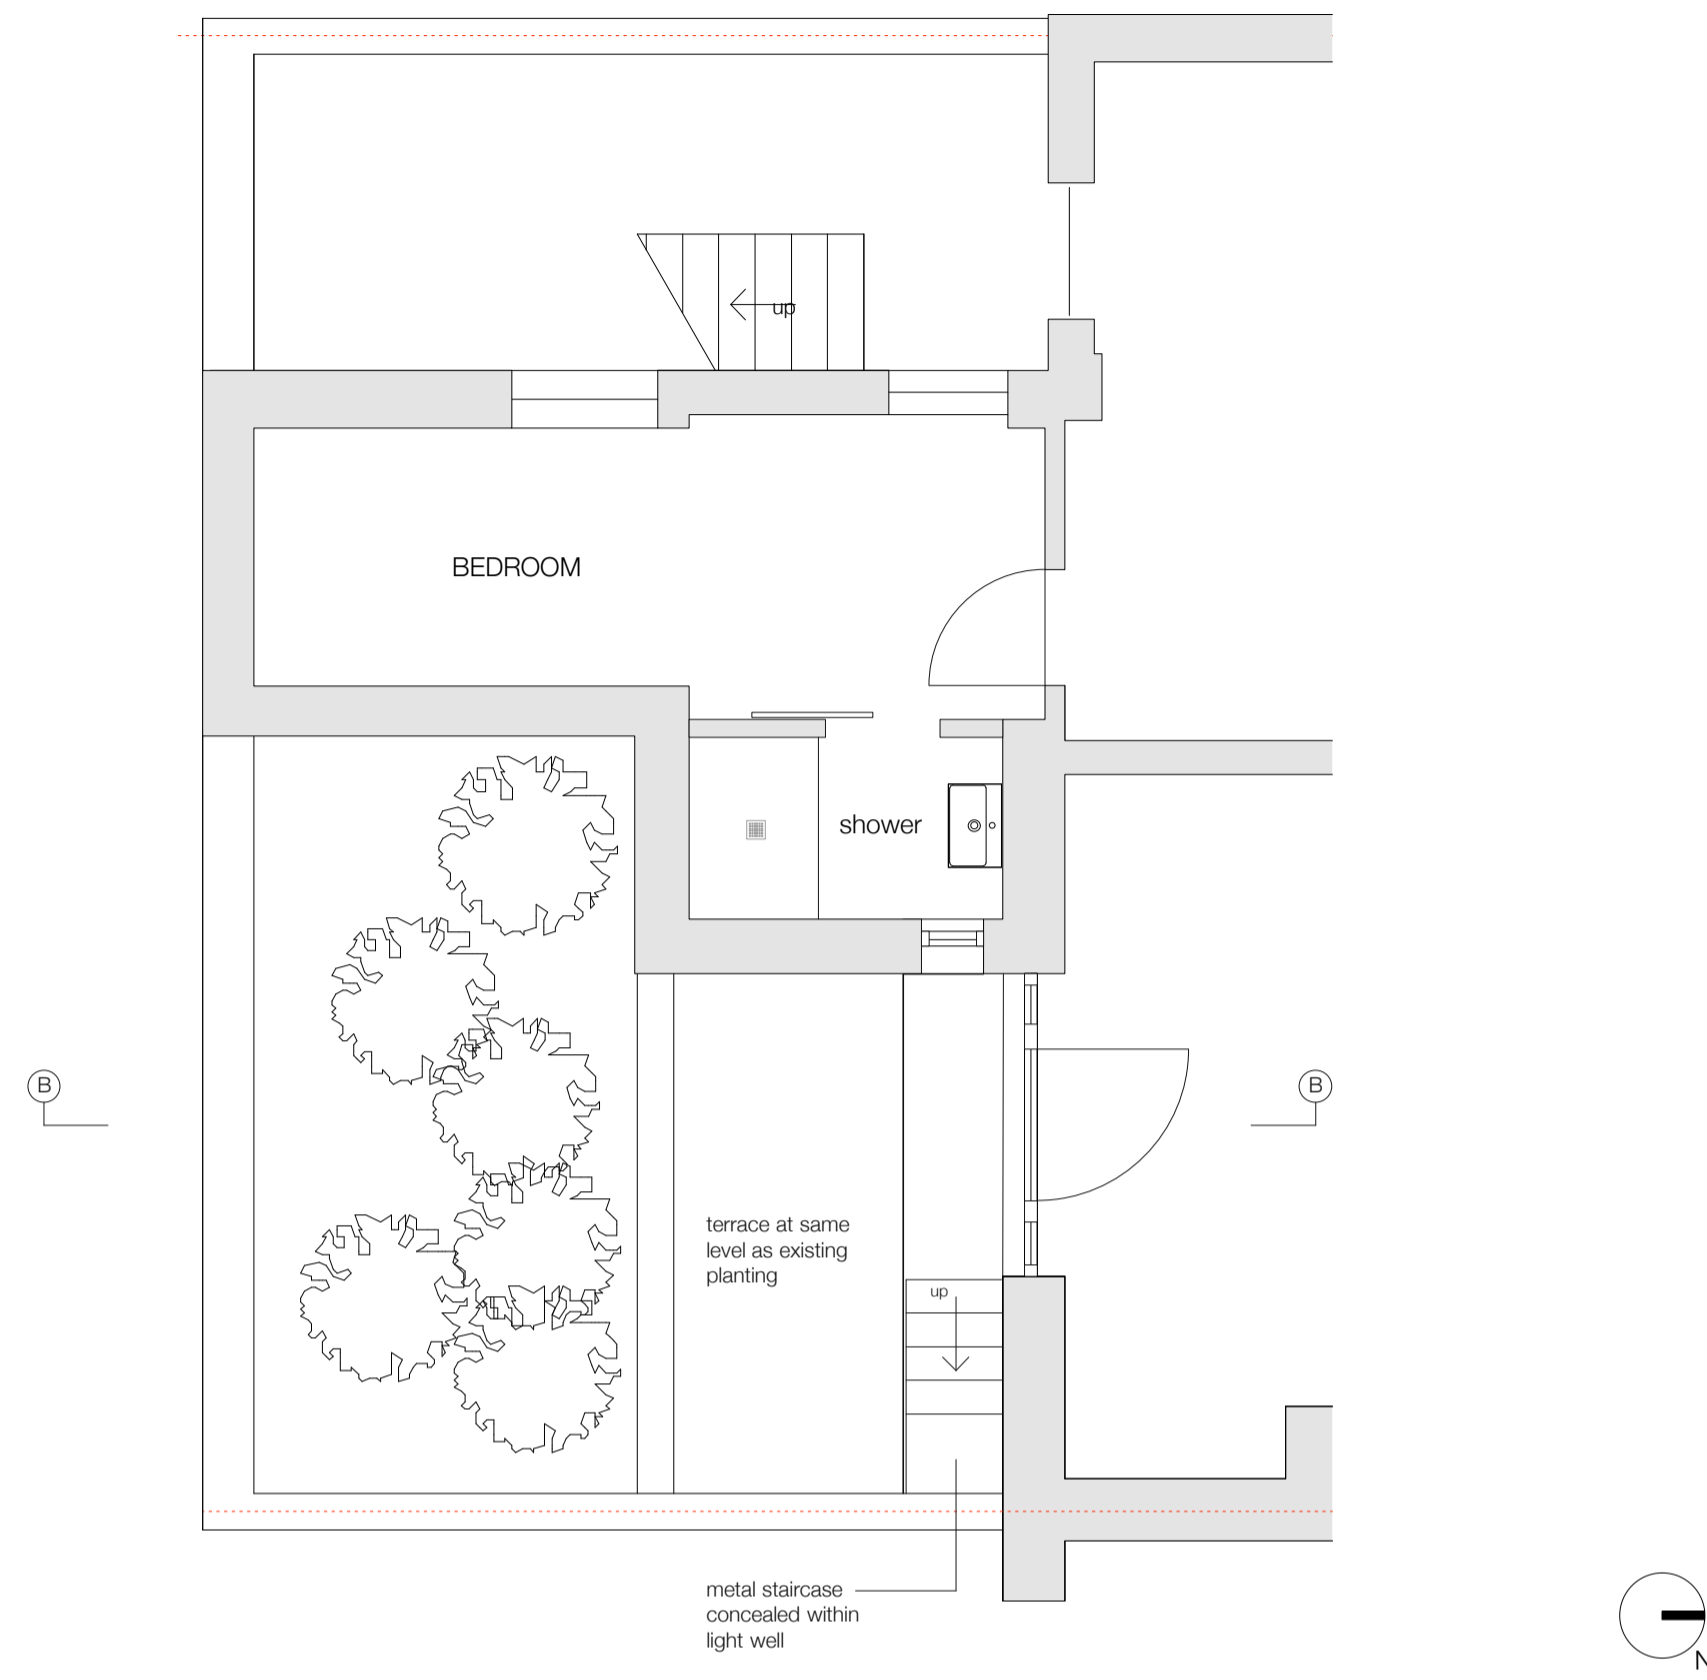

SECTION BB - PROPOSED