


| REVISIONS |            |
|-----------|------------|
| REV       | DATE       |
| A         | 2021.03.03 |

REVISION NOTES:  
 FOOTPRINT OF THE PROPOSED  
 EXTENSION REDUCED, ROOF STORAGE  
 BOX REMOVED

KEY

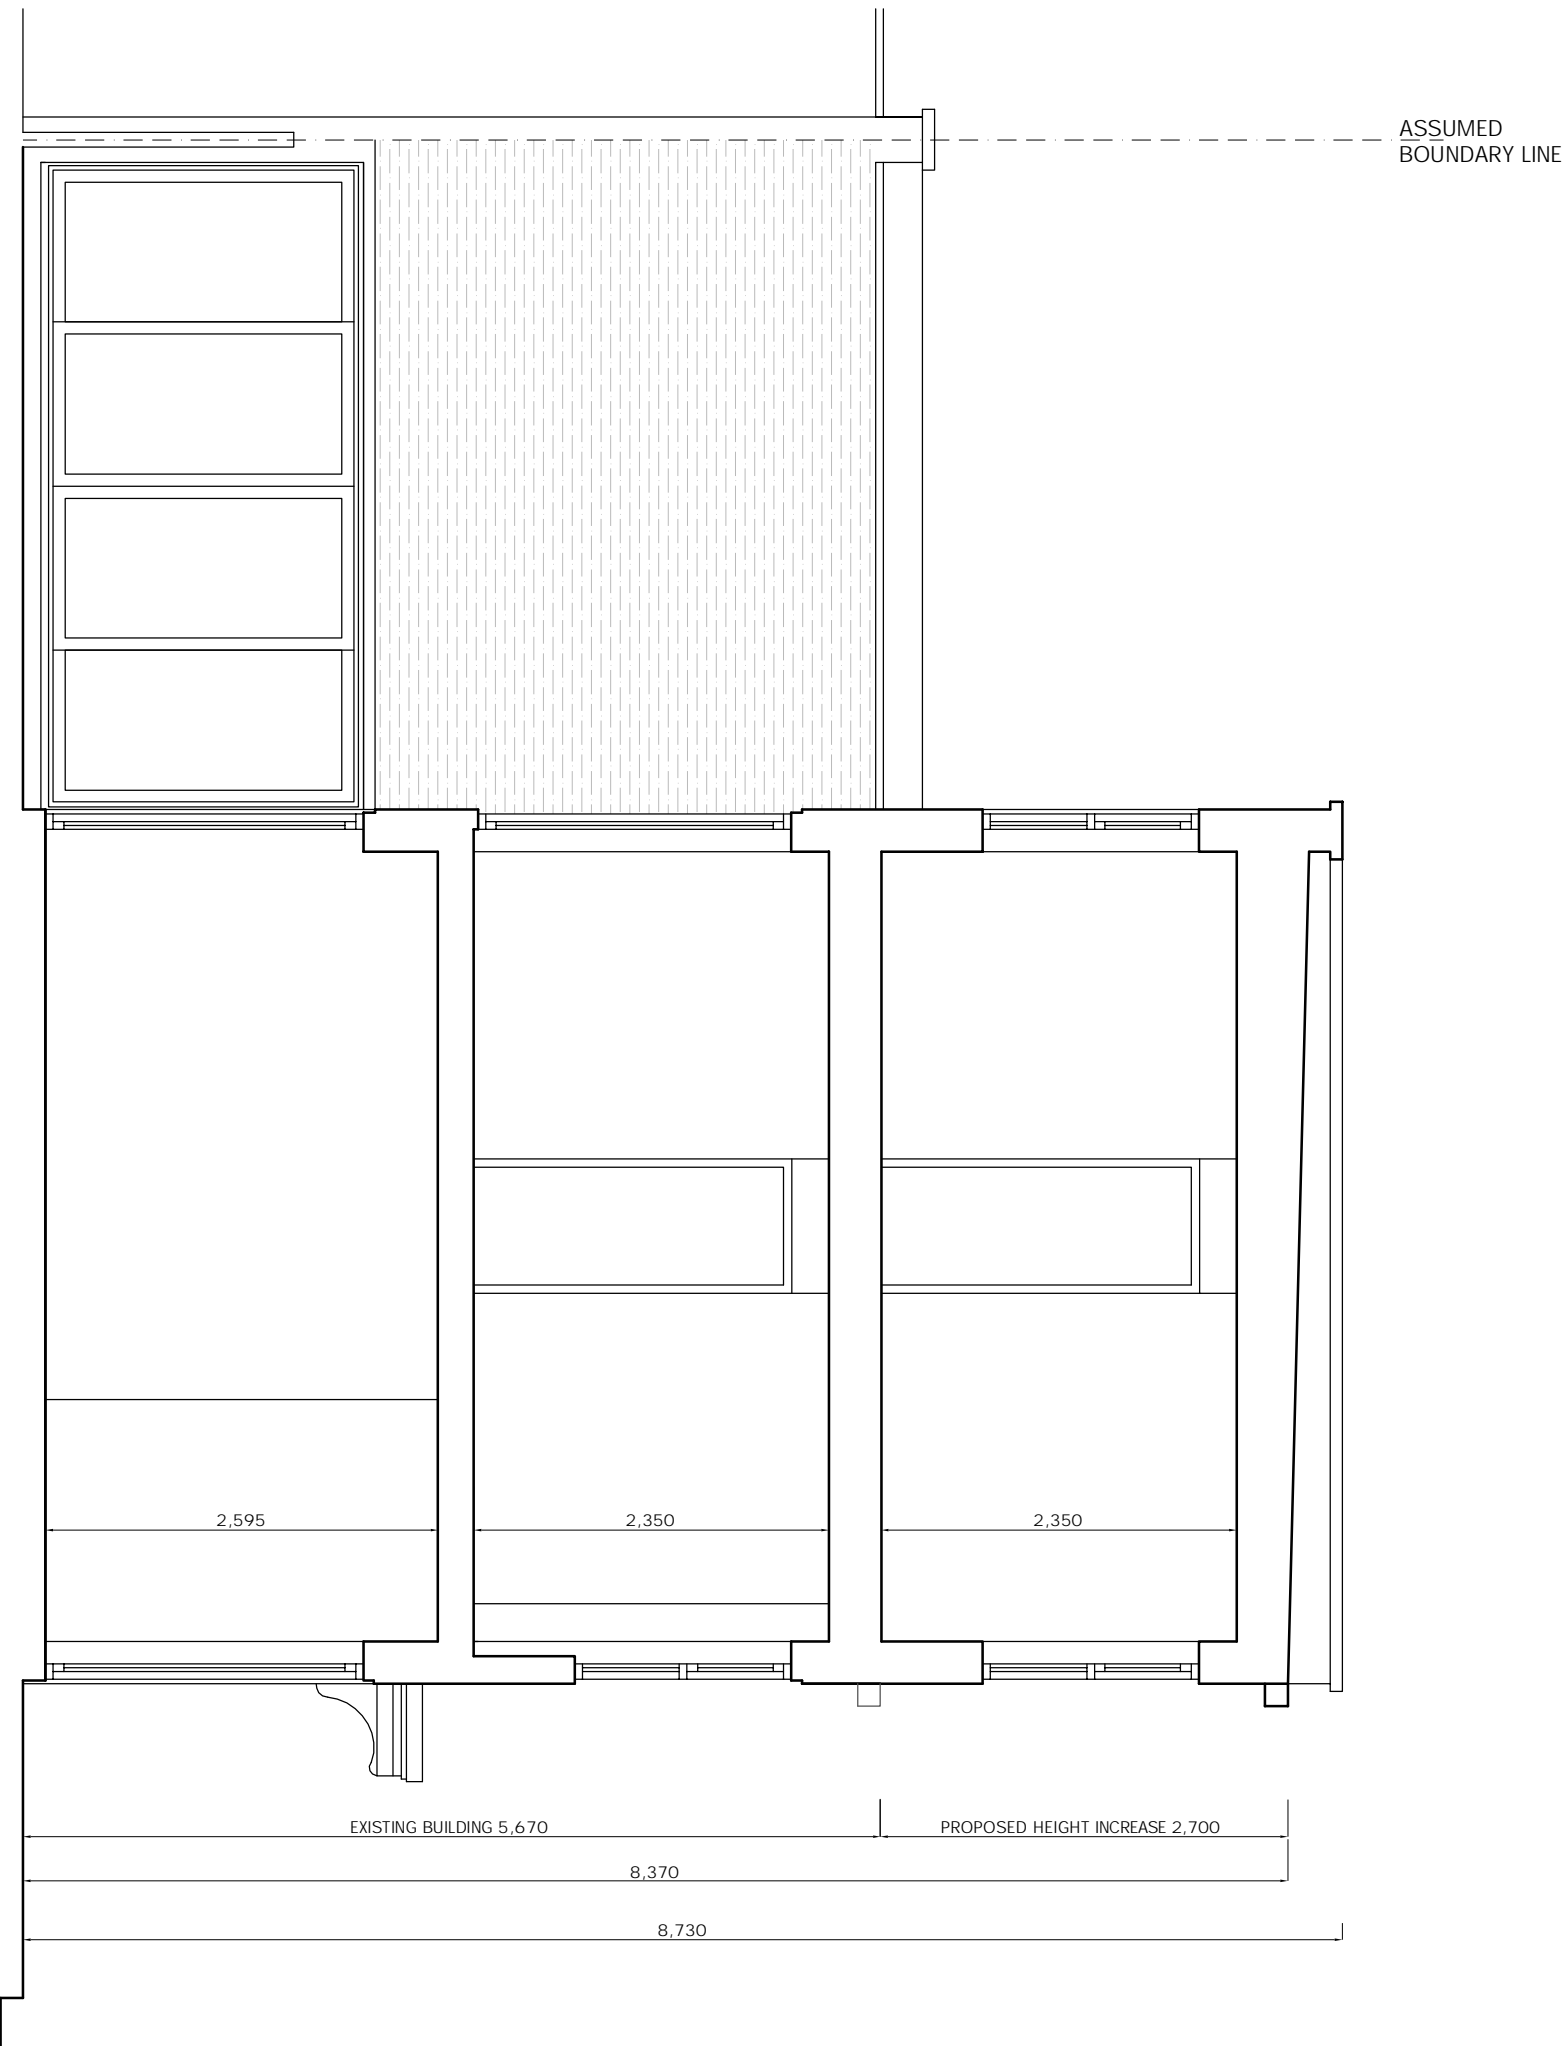

- NOTES
1. Do not scale from this drawing for site by the contractor and any dimensions to be incorporated in the construction shall be taken from the approved drawings.
  2. Report all drawing errors, omissions and discrepancies to the architect.

**KASIA WHITEFIELD DESIGN**

KASIA WHITEFIELD@GMAIL.COM  
 TEL: 07785053633  
 M: 07785053633

JOB: 2 QUICKSWOOD  
 LONDON NW3 3SJ

TITLE: PROPOSED SIDE ELEVATION / SECTION (NORTH)

| DATE       | SCALE     | STATUS   |
|------------|-----------|----------|
| 2021.03.08 | 1:50 @ A3 | PLANNING |

| PROJECT NO. | DRAWING NO. | REVISION |
|-------------|-------------|----------|
| Q2          | PP7         | A        |