
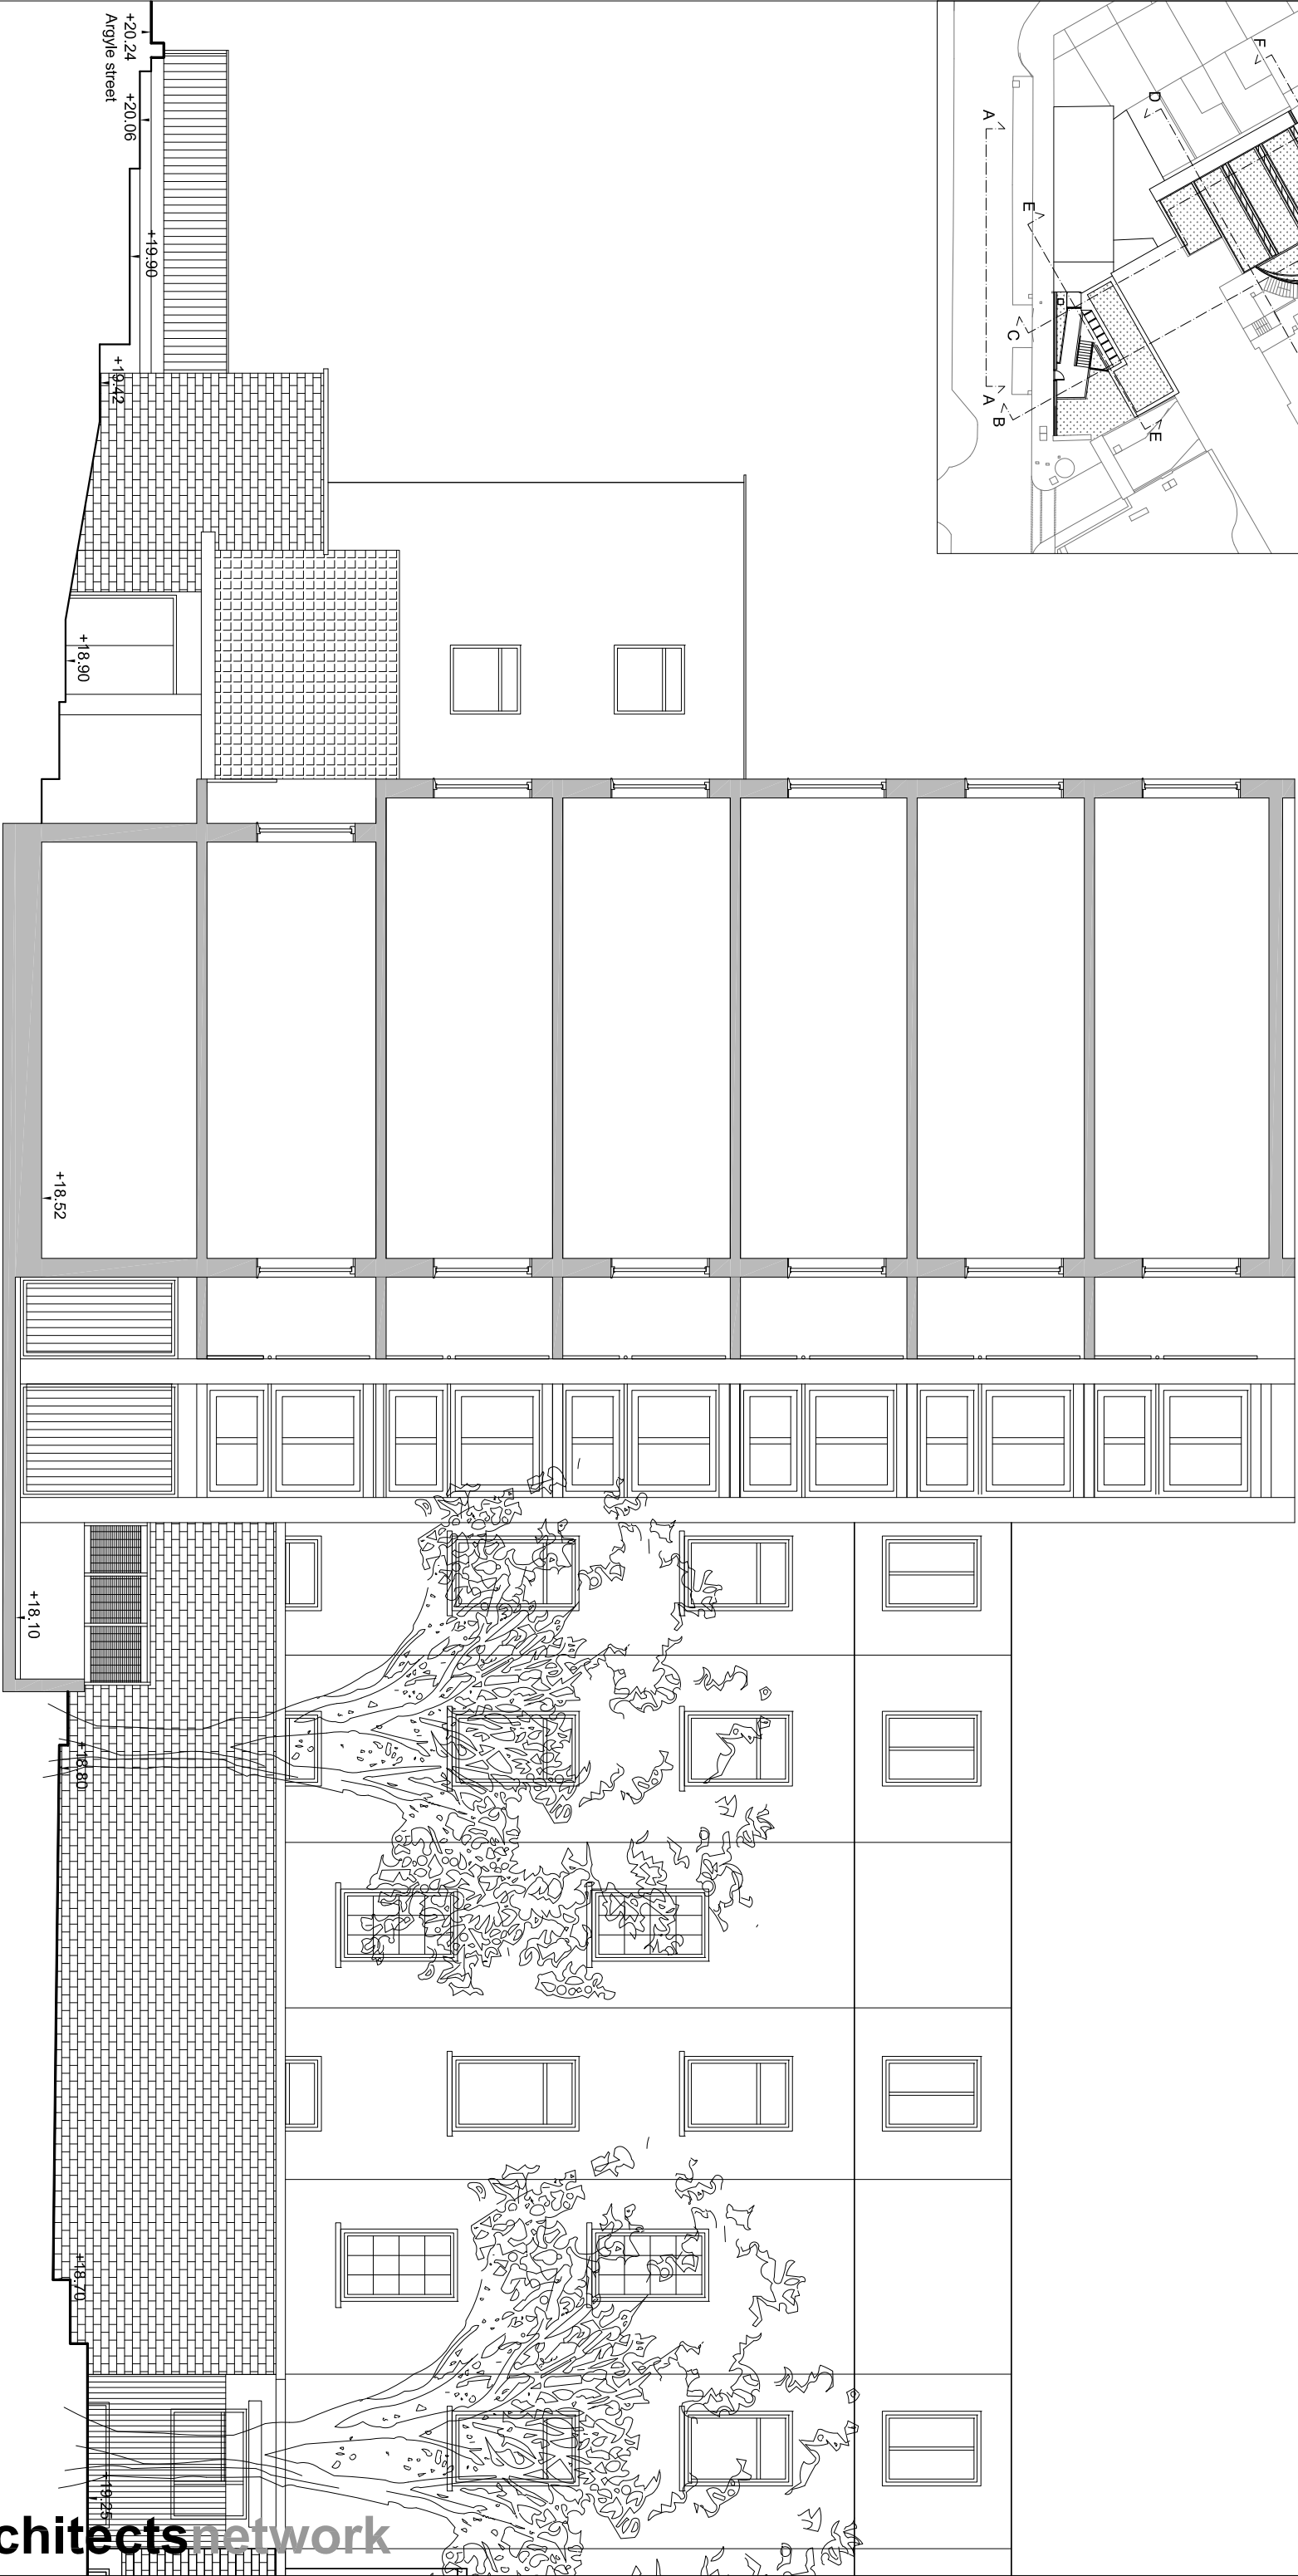


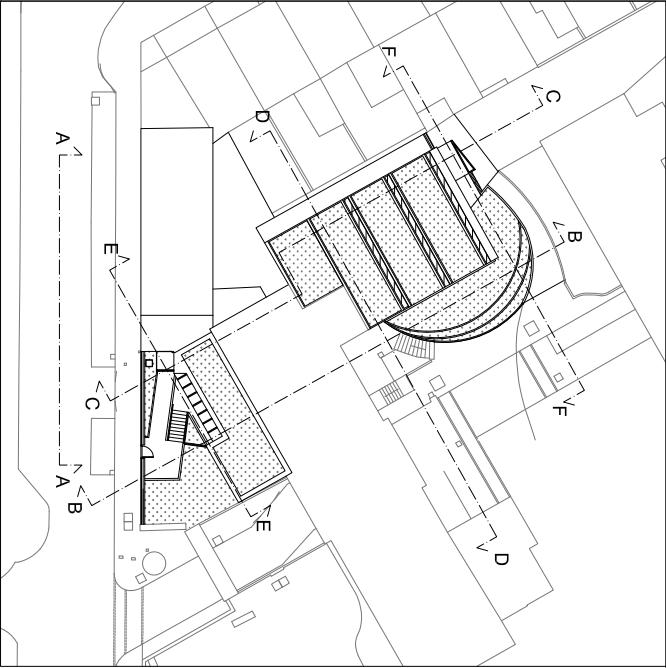

Project **KINGS CROSS COMMUNITY HUB**

Drawing Title **Section BB as existing**

Drawing No. **16L12 PR04** Scale **1:100@A3** Date **05.09.2018**

Architects Network Ltd 15 Countess Road London, NW5 2NS T 020 7209 1123 F 020 7209 1277 E design@architectsnetwork.co.uk