



01 - Existing East Elevation
1:100 @ A3



Information contained within this drawing is the sole copyright of Atelier Gooch Ltd. and is not to be reproduced without express permission. No implied licence exists. This drawing not to be used for land transfer or valuation purposes. All dimensions & levels are to be checked on site by the contractor. Issued for purposes indicated only. Drawing errors and omissions to be reported to the architect.

Revisions	
PL1	03/09/2021 Issued for planning

- Notes
- 01- Clay tiles
 - 02- Brick
 - 03- White timber framed windows

Client	Private Client
Project	65 Frogna
Project Number	0934

ateliergooch
20 Red Lion Street, Huddersfield, West Yorkshire, WF1 1R 4PS
+44 (0) 7985 524 080
studio@ateliergooch.com
ateliergooch.com

Drawing Title
Main House
Existing East Elevation

Status	Drawn	Checked
Planning	MM	
Scale	1:100@A3	Date 2/3/21
Drawing Number	0934-MH-EX-GE01	Revision



01 - Existing North Elevation

1:100 @ A3



Information contained within this drawing is the sole copyright of Atelier Gooch Ltd. and is not to be reproduced without express permission. No implied licence exists. This drawing not to be used for land transfer or valuation purposes. All dimensions & levels are to be checked on site by the contractor. Issued for purposes indicated only. Drawing errors and omissions to be reported to the architect.

Revisions	
PL1	03/09/2021 Issued for planning


- Notes
- 01- Clay tiles
 - 02- Brick
 - 03- White timber framed windows/ doors

Client	Private Client
Project	65 Frogna
Project Number	0934

ateliergooch
20 Red Lion Street, Huddersfield, London WC1R 4PS
+44 (0) 7985 524 080
studio@ateliergooch.com
ateliergooch.com

Drawing Title
Main House
Existing North Elevation

Status	Drawn	Checked
Planning	AWW	MM
Scale	1:100@A3	Date
Drawing Number	0934-MH-EX-GE02	Revision
		2/3/21

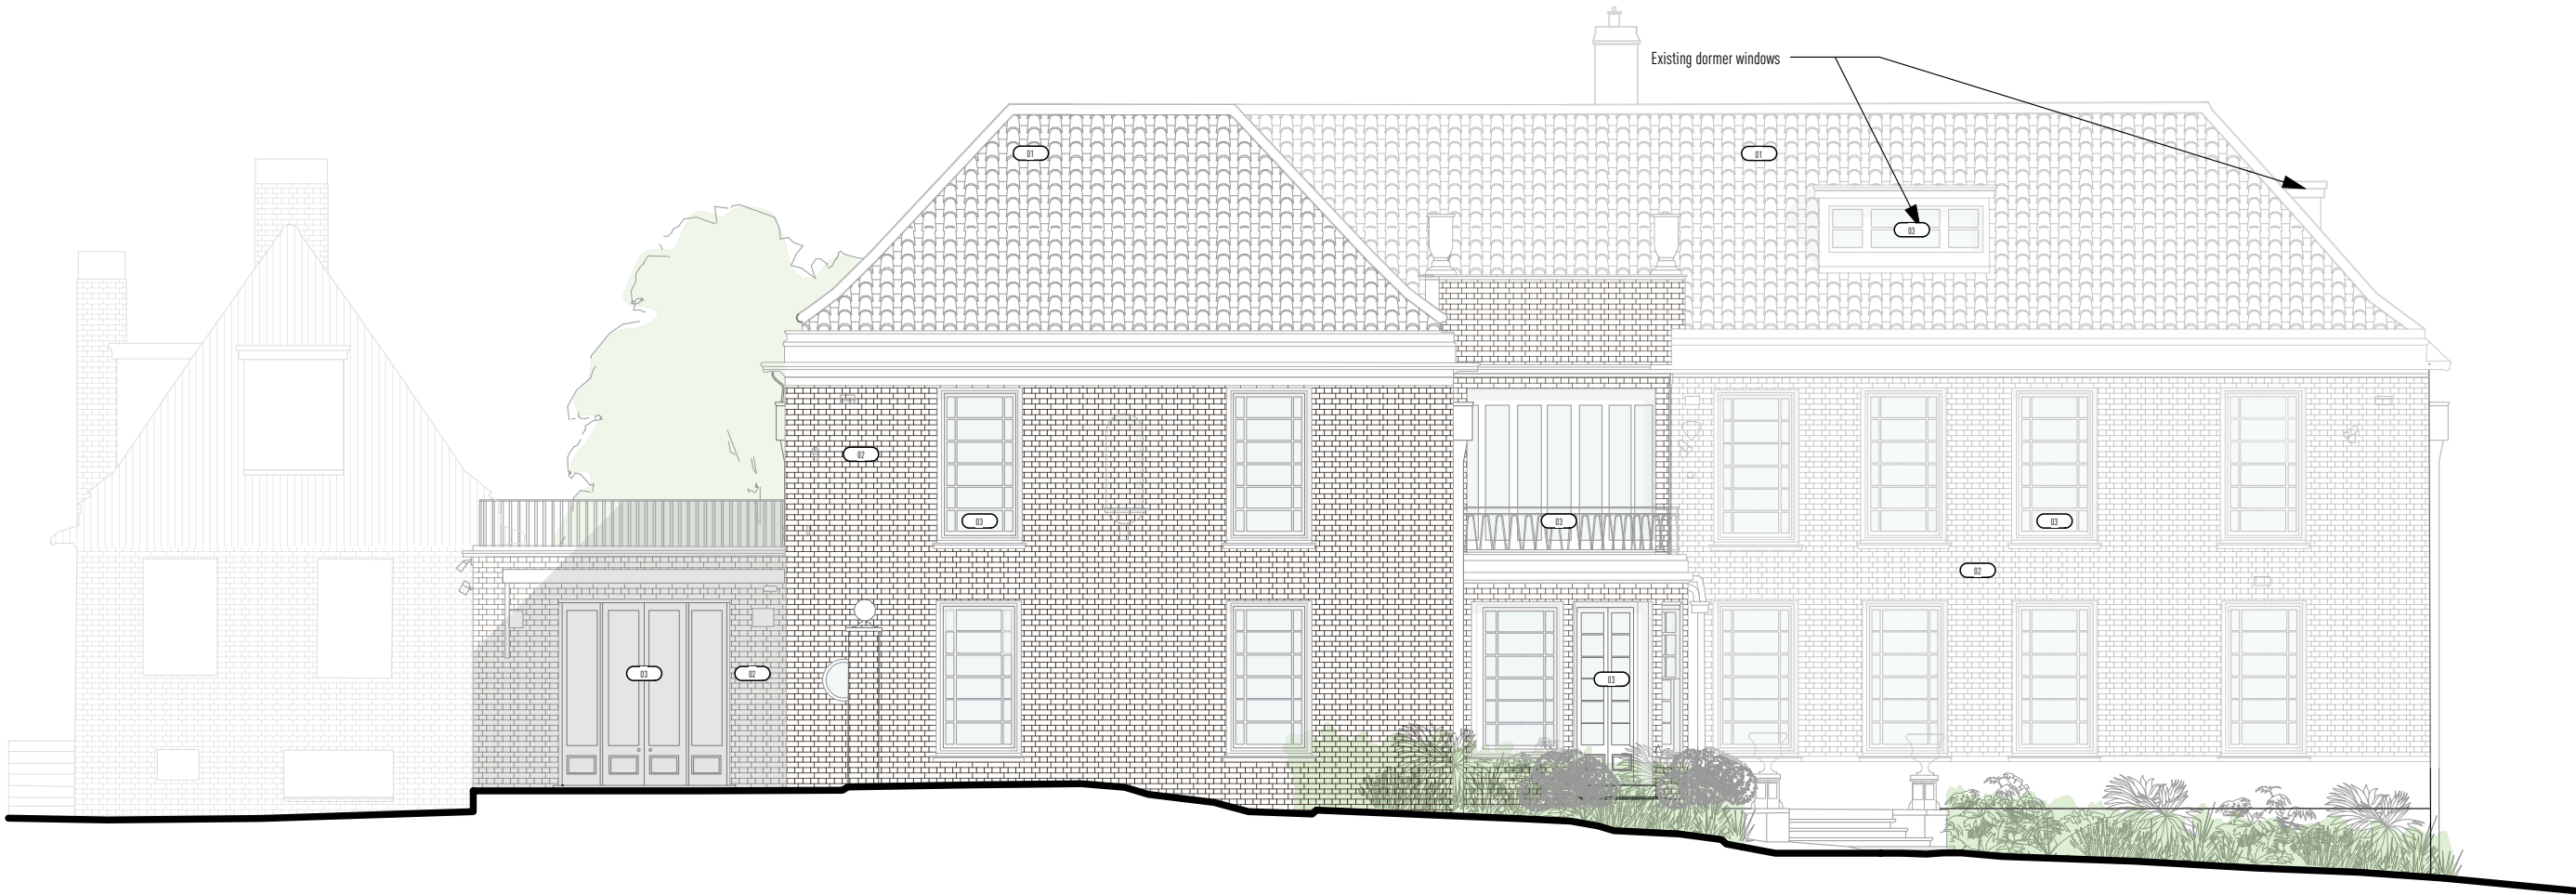

01 - Existing West Elevation

1:100 @ A3



Revisions	
PL1	03/09/2021 Issued for planning

Notes

- 01- Clay tiles
- 02- Brick
- 03- White timber framed windows/ doors

Information contained within this drawing is the sole copyright of Atelier Gooch Ltd. and is not to be reproduced without express permission. No implied licence exists. This drawing not to be used for land transfer or valuation purposes. All dimensions & levels are to be checked on site by the contractor. Issued for purposes indicated only. Drawing errors and omissions to be reported to the architect.

Client
Private Client
Project
65 Frogna

Project Number
0934

ateliergooch
20 Red Lion Street, Huddersfield, London, WC1R 4PS
+44 (0) 7985 524 080
studio@ateliergooch.com
ateliergooch.com

Drawing Title
Main House
Existing West Elevation

Status	Drawn	Checked
Planning	MM	
Scale	Date	
1:100@A3	2/3/21	
Drawing Number	Revision	
0934-MH-EX-GE03	PL1	



01 - Existing South Elevation
1:100 @ A3



Revisions	
PL1	03/09/2021 Issued for planning

- 01- Clay tiles
02- Brick
03- White timber framed windows/ doors

Information contained within this drawing is the sole copyright of Atelier Gooch Ltd. and is not to be reproduced without express permission. No implied licence exists. This drawing not to be used for land transfer or valuation purposes. All dimensions & levels are to be checked on site by the contractor. Issued for purposes indicated only. Drawing errors and omissions to be reported to the architect.

Client	Private Client
Project	65 Frogna
Project Number	0934

ateliergooch
20 Red Lion Street, Huddersfield, West Yorkshire, WF1 1UR, UK
+44 (0) 1484 524 080
studio@ateliergooch.com
ateliergooch.com

Drawing Title	Main House Existing South Elevation
Scale	1:100@A3
Drawing Number	0934-MH-EX-GE04

Status	Planning	Drawn	MM	Checked	
Date	2/3/21	Revision			