
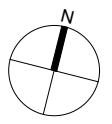


01 - Proposed Landscape Plan

1:250 @ A3

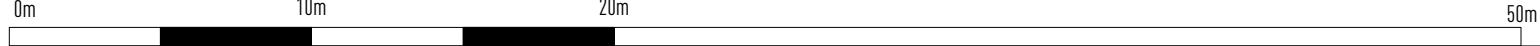

Revisions	Notes
PL1 03/09/2021 Issued for planning	

ACIS (Trees) Consulting LEGEND

BIS Root Protection Area (RPA) shown uniform (shown left) but site features such as roadways, retaining walls and foundations, may modify root patterns and therefore the RPA shape.

- A grade trees
- B grade trees
- C grade trees
- U grade trees

- Existing swimming pool to be removed
- Hedge to be pruned

Information contained within this drawing is the sole copyright of Atelier Gooch Ltd. and is not to be reproduced without express permission. No implied licence exists. This drawing not to be used for land transfer or valuation purposes. All dimensions & levels are to be checked on site by the contractor. Issued for purposes indicated only. Drawing errors and omissions to be reported to the architect.

Client Private Client	Project Number 0934	 20 Red Lion Street, Holborn, London, WC1R 4PS +44 (0) 7885 324 080 studio@ateliergooch.com ateliergooch.com
Project 65 Frogna		
Drawing Title Proposed Landscape Plan	Status Planning	Drawn AWW
Scale 1:250@A3	Date 28/7/21	Checked MM
Drawing Number 0934-PR-LA	Revision	