



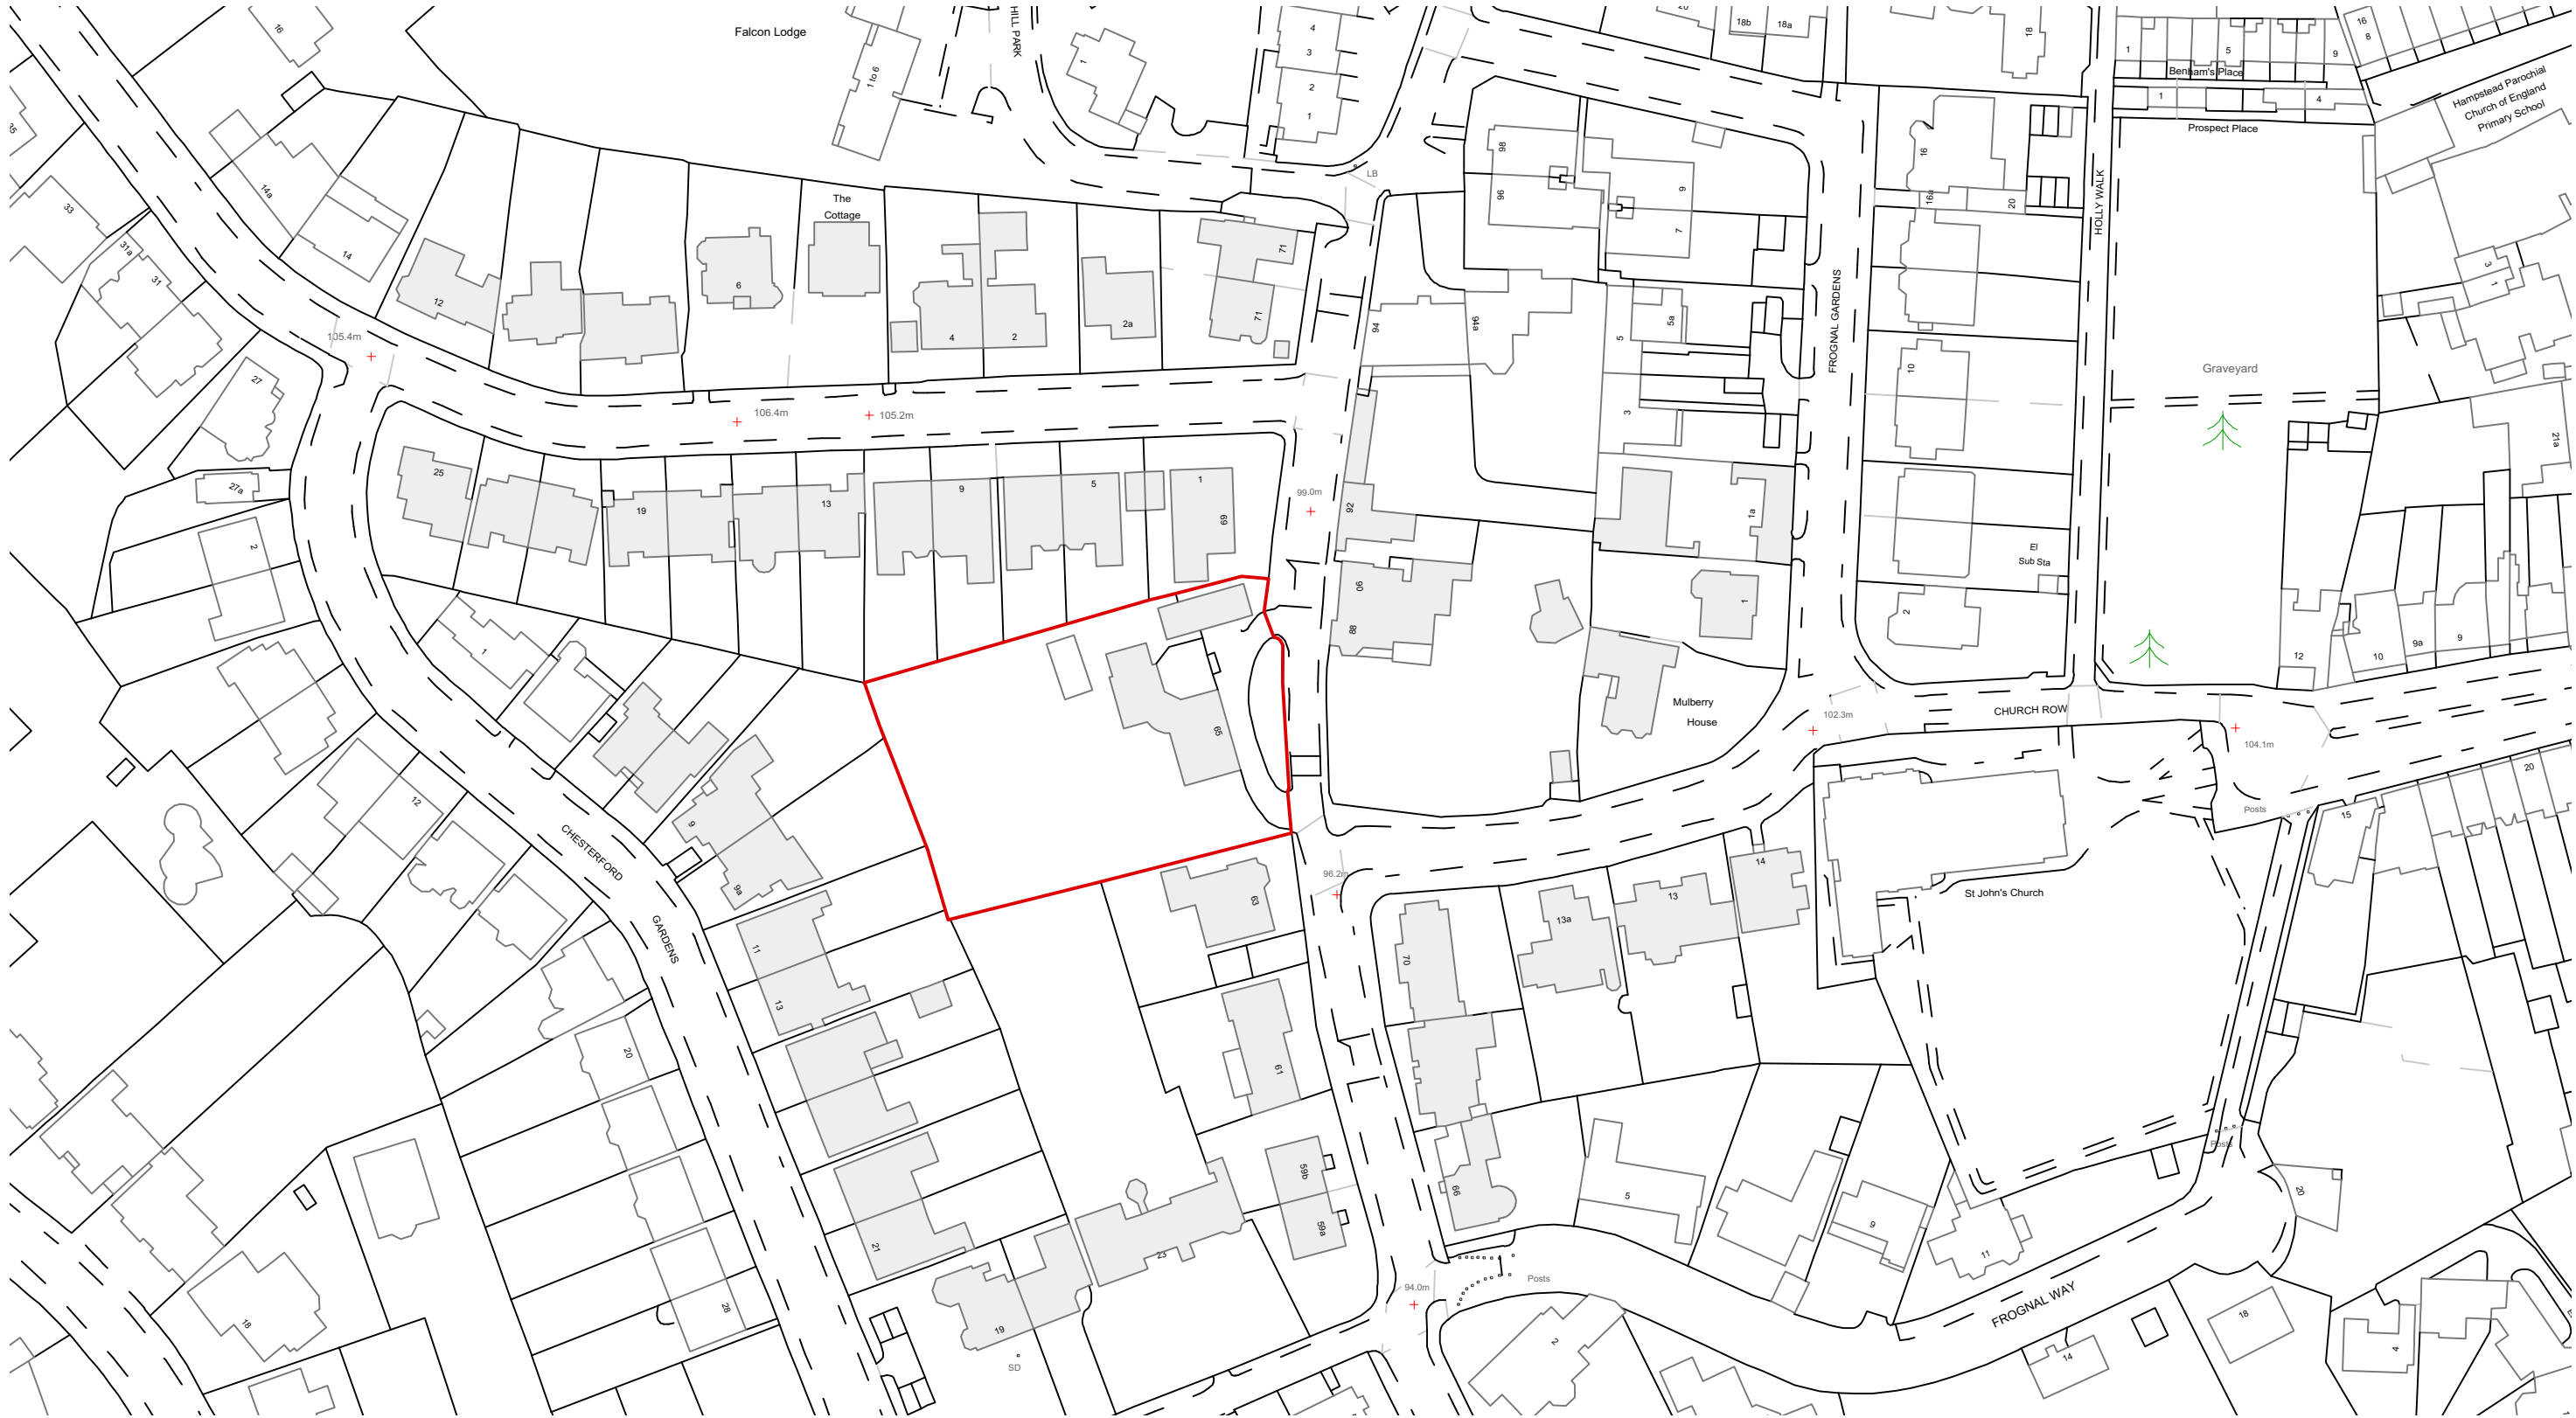

01 - Site Location Plan
1:1250

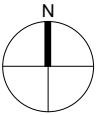

Boundary line

Information contained within this drawing is the sole copyright of Atelier Gooch Ltd. and is not to be reproduced without express permission. No implied licence exists. This drawing not to be used for land transfer or valuation purposes. All dimensions & levels are to be checked on site by the contractor. Issued for purposes indicated only. Drawing errors and omissions to be reported to the architect.

Revisions	Notes
PL1 03/09/2021 Issued for planning	

Client	Godrich Interiors	Project Number	0934
Project	65 Frogmal		
Drawing Title	Site Location Plan	Status	Planning
Scale	1:1250(0A3)	Drawn	AL
Drawing Number	0934-SL	Checked	MM
		Date	15/12/20
		Revision	

ateliergooch
520 Red Lion Street - Hammersmith - London W6 1R 4PS
+44 (0) 7985 524 080
studio@ateliergooch.com
ateliergooch.com