



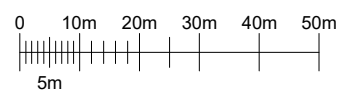

**SITE LOCATION**  
SCALE 1:50000

Ordnance Survey map extract based upon Landranger map series with the permission of the controller of Her Majesty's Stationery Office.  
Mono Consultants Limited licence no. ES100017753.  
Crown copyright.

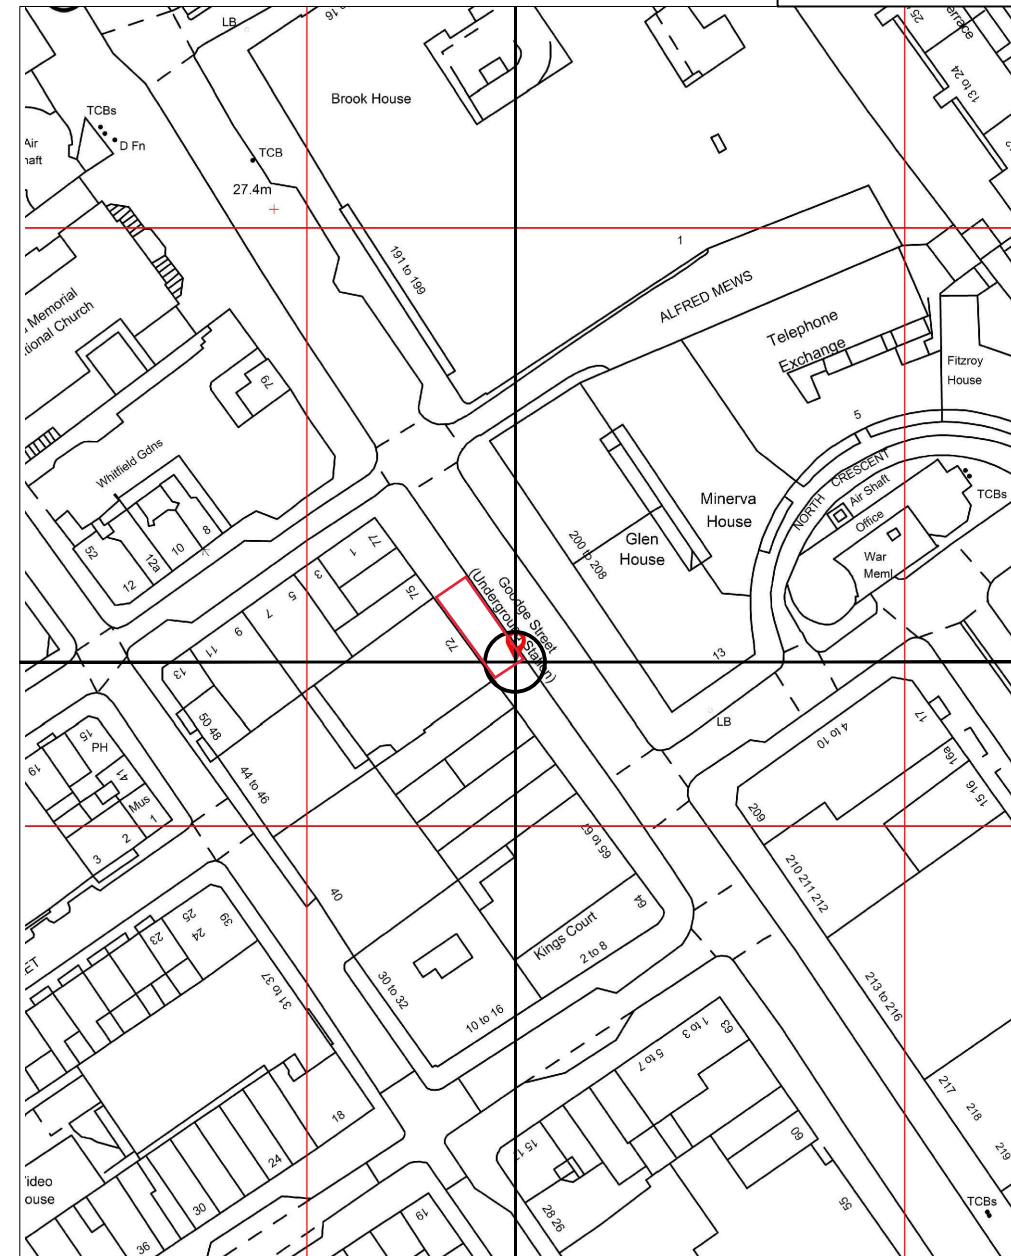

**DETAILED SITE LOCATION**  
SCALE 1:1250

Ordnance Survey map extract based upon Landranger map series with the permission of the controller of Her Majesty's Stationery Office.  
Mono Consultants Limited licence no. ES100017753.  
Crown copyright.

**GENERAL NOTES**

Use written dimensions only, do not scale from drawing. Use latest revision of all referenced information.

LAT 51.52053    LONG -0.13435

Rev	Date	Description	Drawn	Chkd
A	19.07.21	New BT Streethub Structure	MD	JE

**mono** # MONO CONSULTANTS LIMITED  
70-76 Steam Packet House  
Cross Street  
Manchester, M2 4JG  
t. 44 (0)161 839 8839  
www.monoconsultants.com



**Drg Status**  
PLANNING

**Cell No. & Name**

CAM005

**Site Name & Address**

Pavement o/s Goadge Street Tube Station, London W1T 2HE

**Drawing Title**

SITE LOCATION MAPS

**Scale** As Shown    **Date** 19.07.2021

**Drawn By** MD    **Checked By** JE

**Drawing Number**

001

**Revision**

A