

KEY:

▽

Floor Level

△

Ceiling Level

DP/VP

Down/Vent Pipe

Steelwork

Drainage

Boundary Line

Wall Demolished

Elevated Fabric Demolished

Wall/Floor to be Removed

Above

New Structure/Insulation

Joinery

Free-standing furniture

New Glazing

CH 2750

Ceiling Height

D01

Door Reference

W01

Window Reference

RL-1


Rooflight Reference

J1

Joinery Reference

WT10

Build-Up Reference

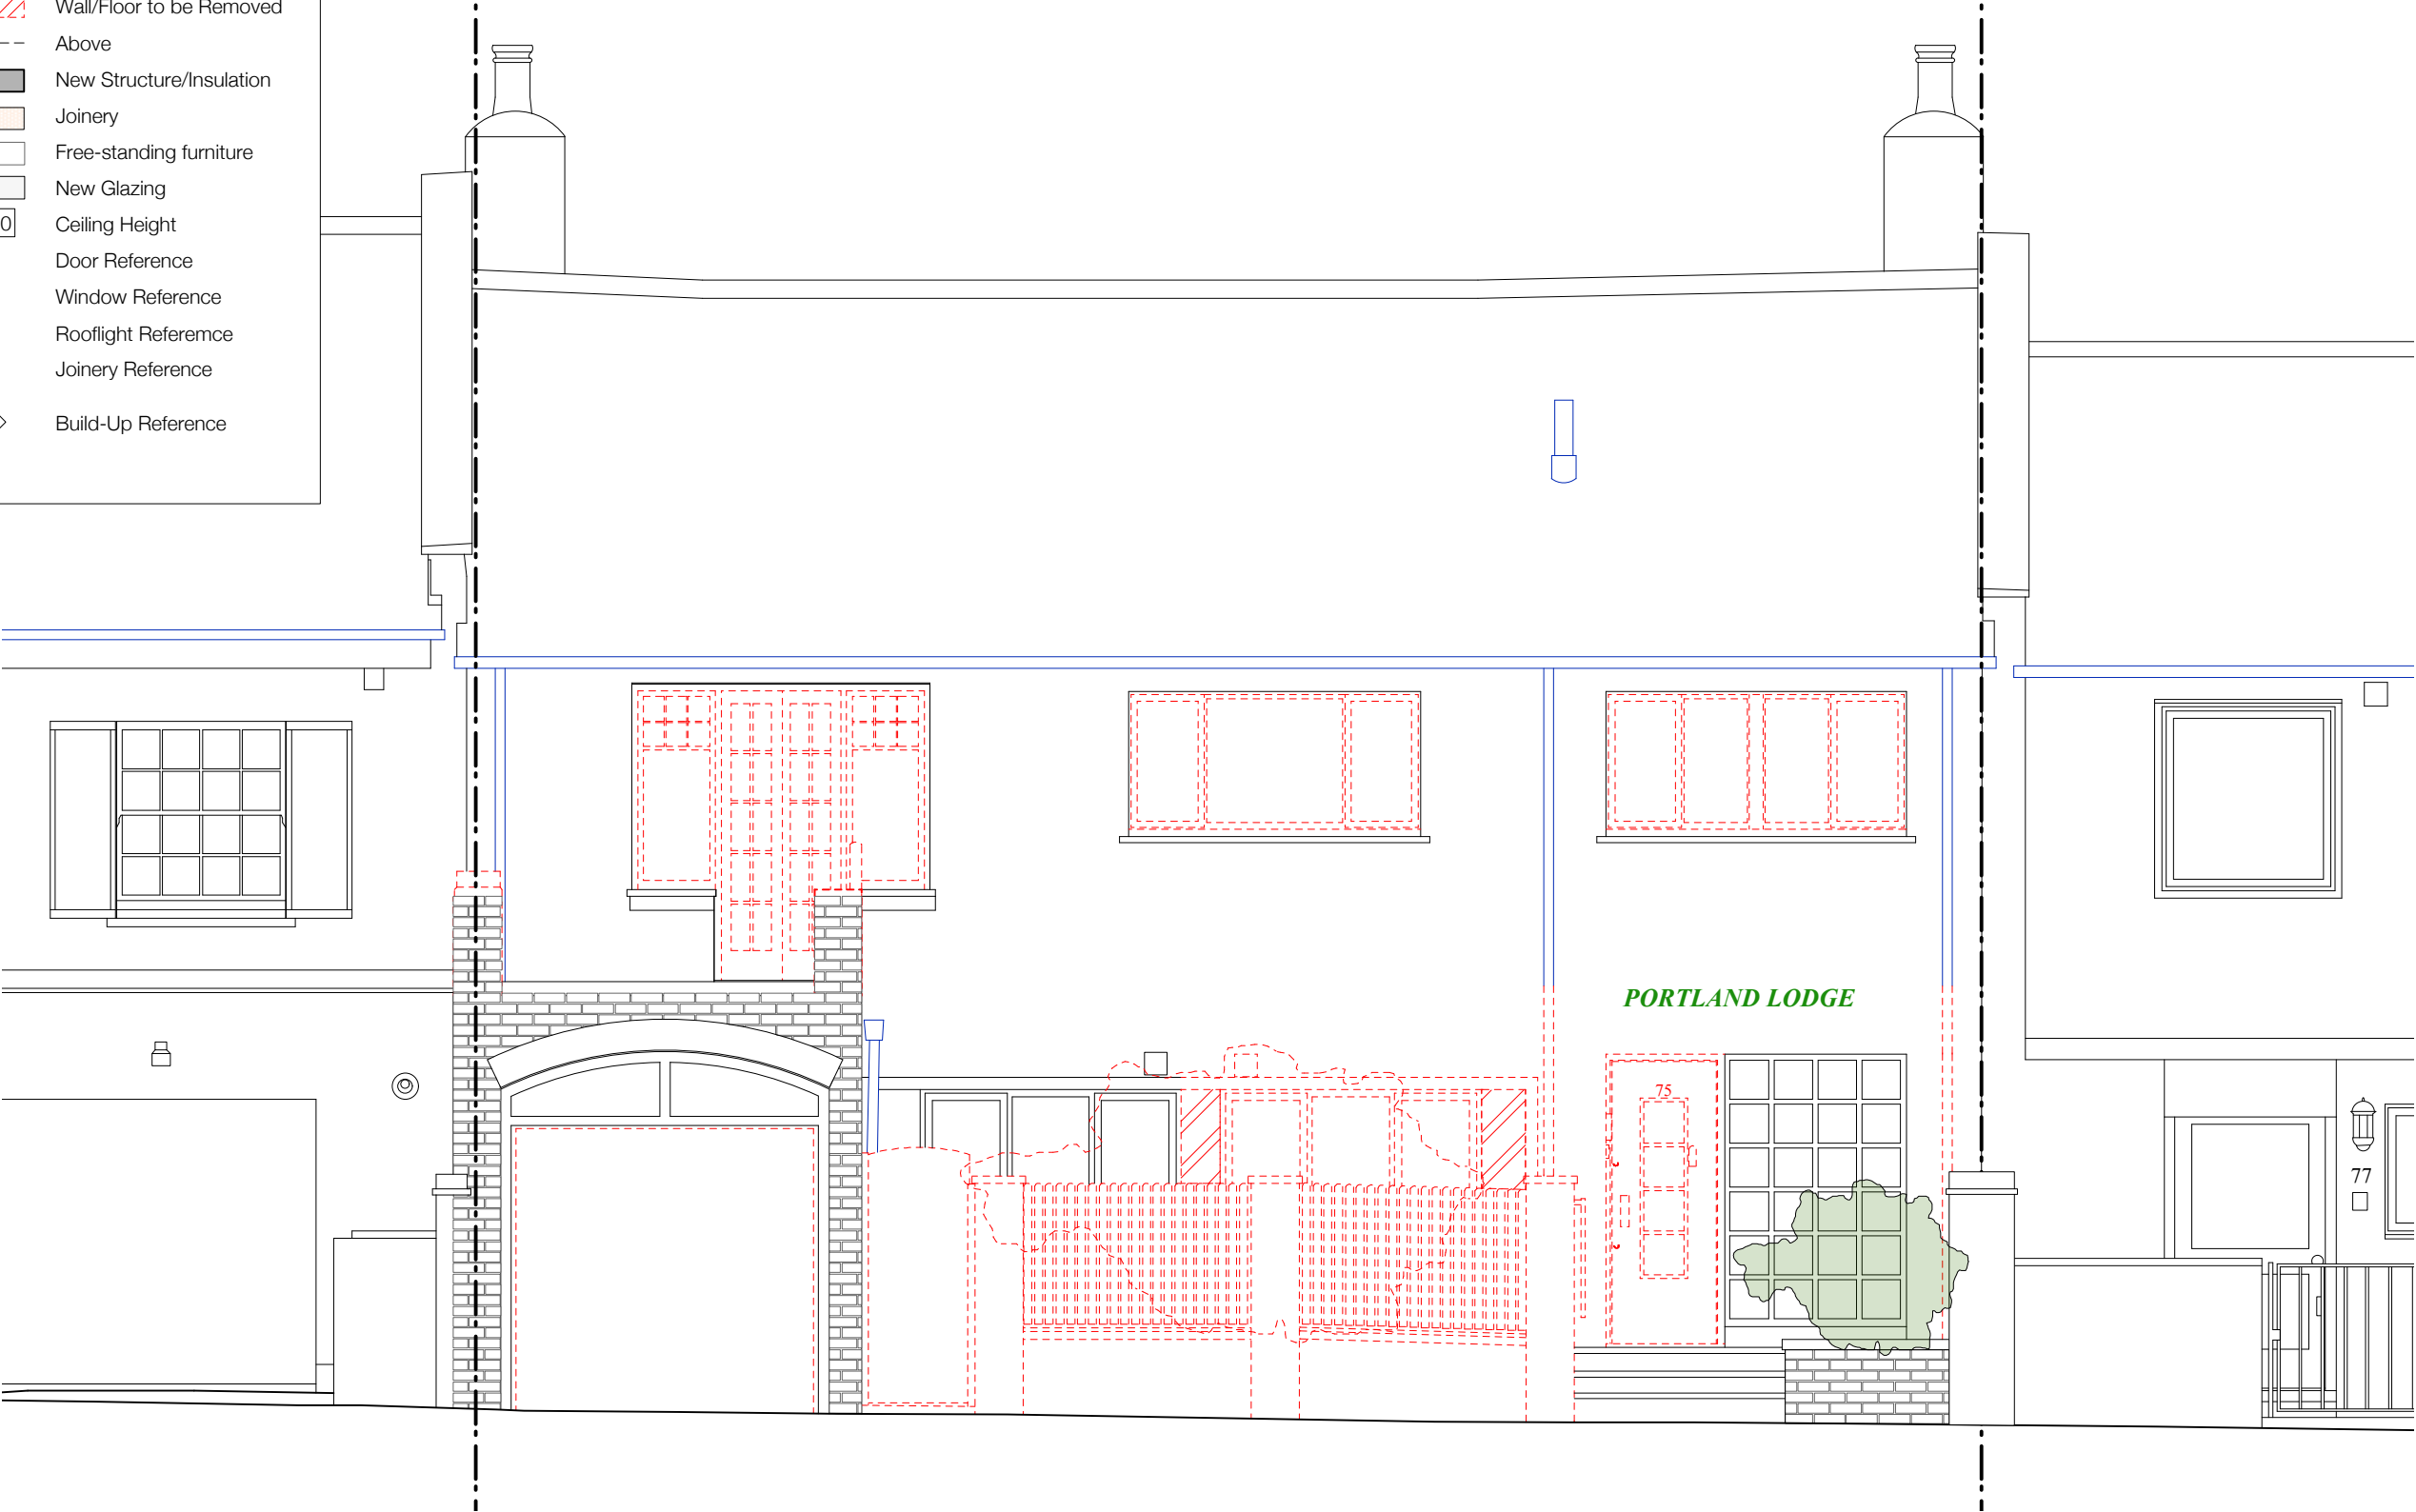

General Notes:-
Do not take measurements from drawing.
Use only figured dimensions.
Verify all dimensions and levels on site and report discrepancies to Employer.
Dimensions stated are measured from the finishes.

SANYA POLESCUK ARCHITECTS
8a BELSIZE COURT GARAGES LONDON NW3 5AJ
T:0207 431 8580 e-mail:enquiries@polescukarchitects.com

TITLE:	Front Elevation (existing with demolition shown)			NO:	E201	REV:	PL2
PROJECT:	75 Belsize Lane, London NW3 5AU			DATE:	31 August 2021		
		PAPER:	A3				
		SCALE:	1:50				