



- KEY:**
- ▽ Floor Level
 - △ Ceiling Level
 - DP/VP Down/Vent Pipe
 - Steelwork
 - Drainage
 - - - Boundary Line
 - - - Wall Demolished
 - - - Elevated Fabric Demolished
 - /// Wall/Floor to be Removed
 - - - Above
 - New Structure/Insulation
 - Joinery
 - Free-standing furniture
 - ▨ New Glazing
 - CH 2750 Ceiling Height
 - D01 Door Reference
 - W01 Window Reference
 - RL-1 Rooflight Reference
 - J1 Joinery Reference
 - ◇ WT10 Build-Up Reference

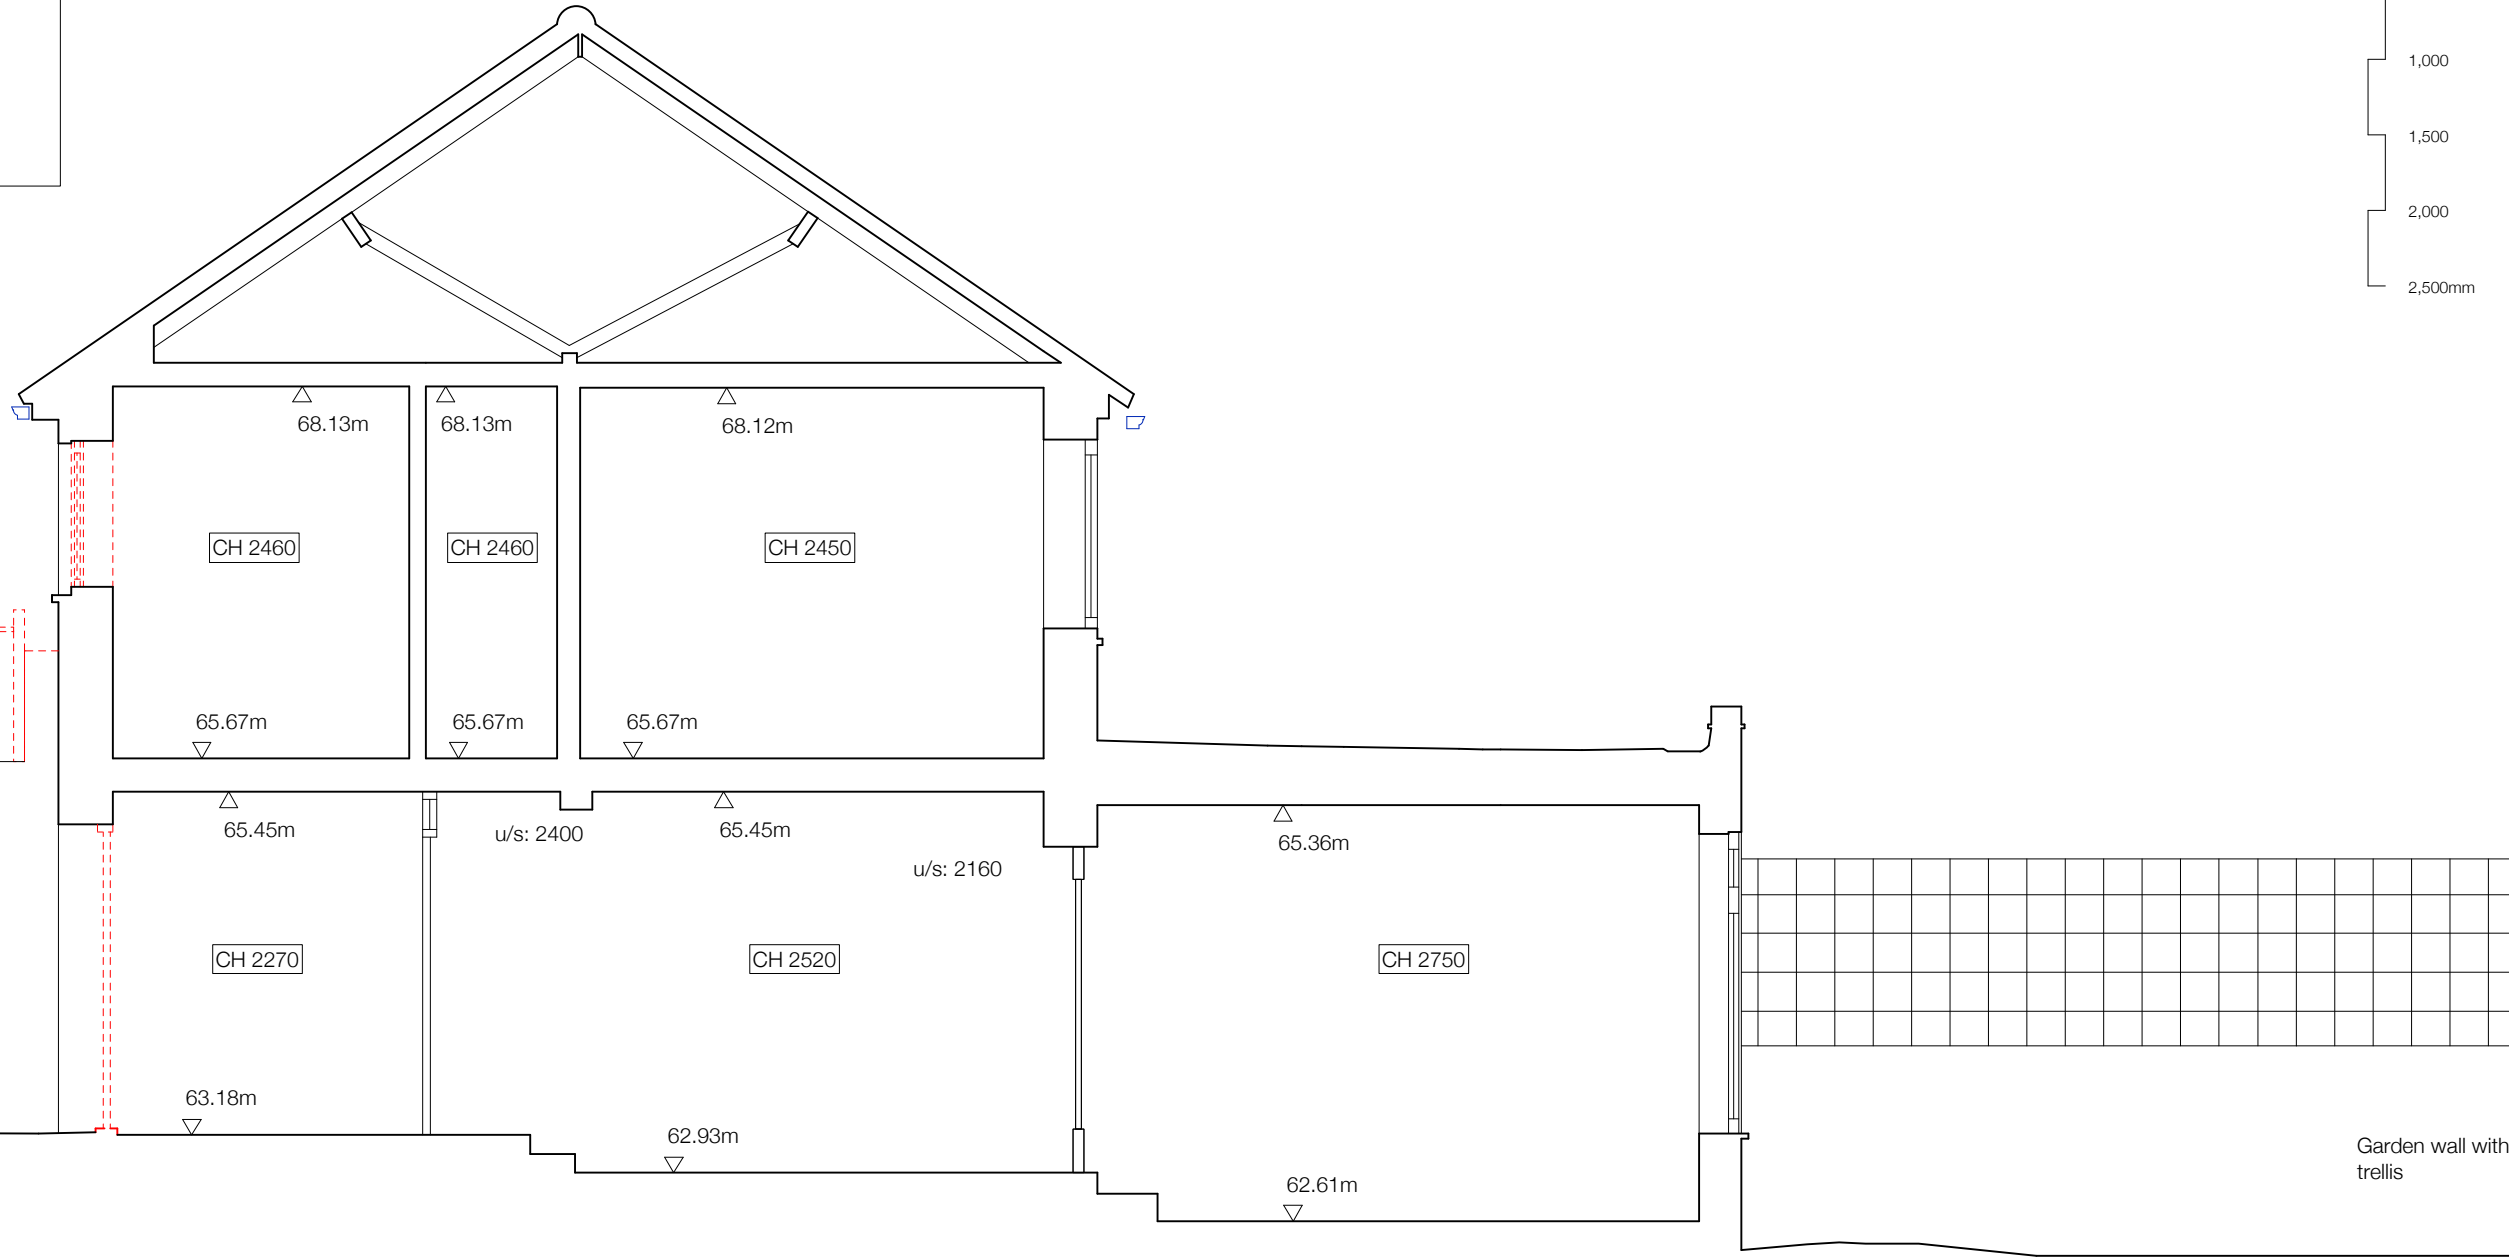

General Notes:-
 Do not take measurements from drawing.
 Use only figured dimensions.
 Verify all dimensions and levels on site and report discrepancies to Employer.
 Dimensions stated are measured from the finishes.

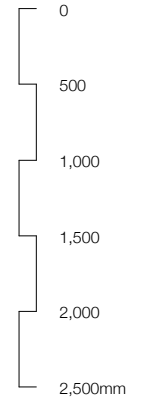

PROJECT: 75 Belsize Lane, London NW3 5AU	TITLE: Section AA (existing with demolition shown)	NO: E301	REV: PL2	DATE: 31 August 2021	PAPER: A3	SCALE: 1:50
SANYA POLESCUK ARCHITECTS 8a BELSIZE COURT GARAGES LONDON NW3 5AJ T:0207 431 8580 e-mail:enquiries@polescukarchitects.com						