



KEY:

- ▽ Floor Level
- △ Ceiling Level
- DP/VP Down/Vent Pipe
- Steelwork
- Drainage
- - - Boundary Line
- - - Wall Demolished
- - - Elevated Fabric Demolished
- /// Wall/Floor to be Removed
- - - Above
- New Structure/Insulation
- Joinery
- Free-standing furniture
- New Glazing
- CH 2750 Ceiling Height
- D01 Door Reference
- W01 Window Reference
- RL-1 Rooflight Reference
- J1 Joinery Reference
- ◇ WT10 Build-Up Reference

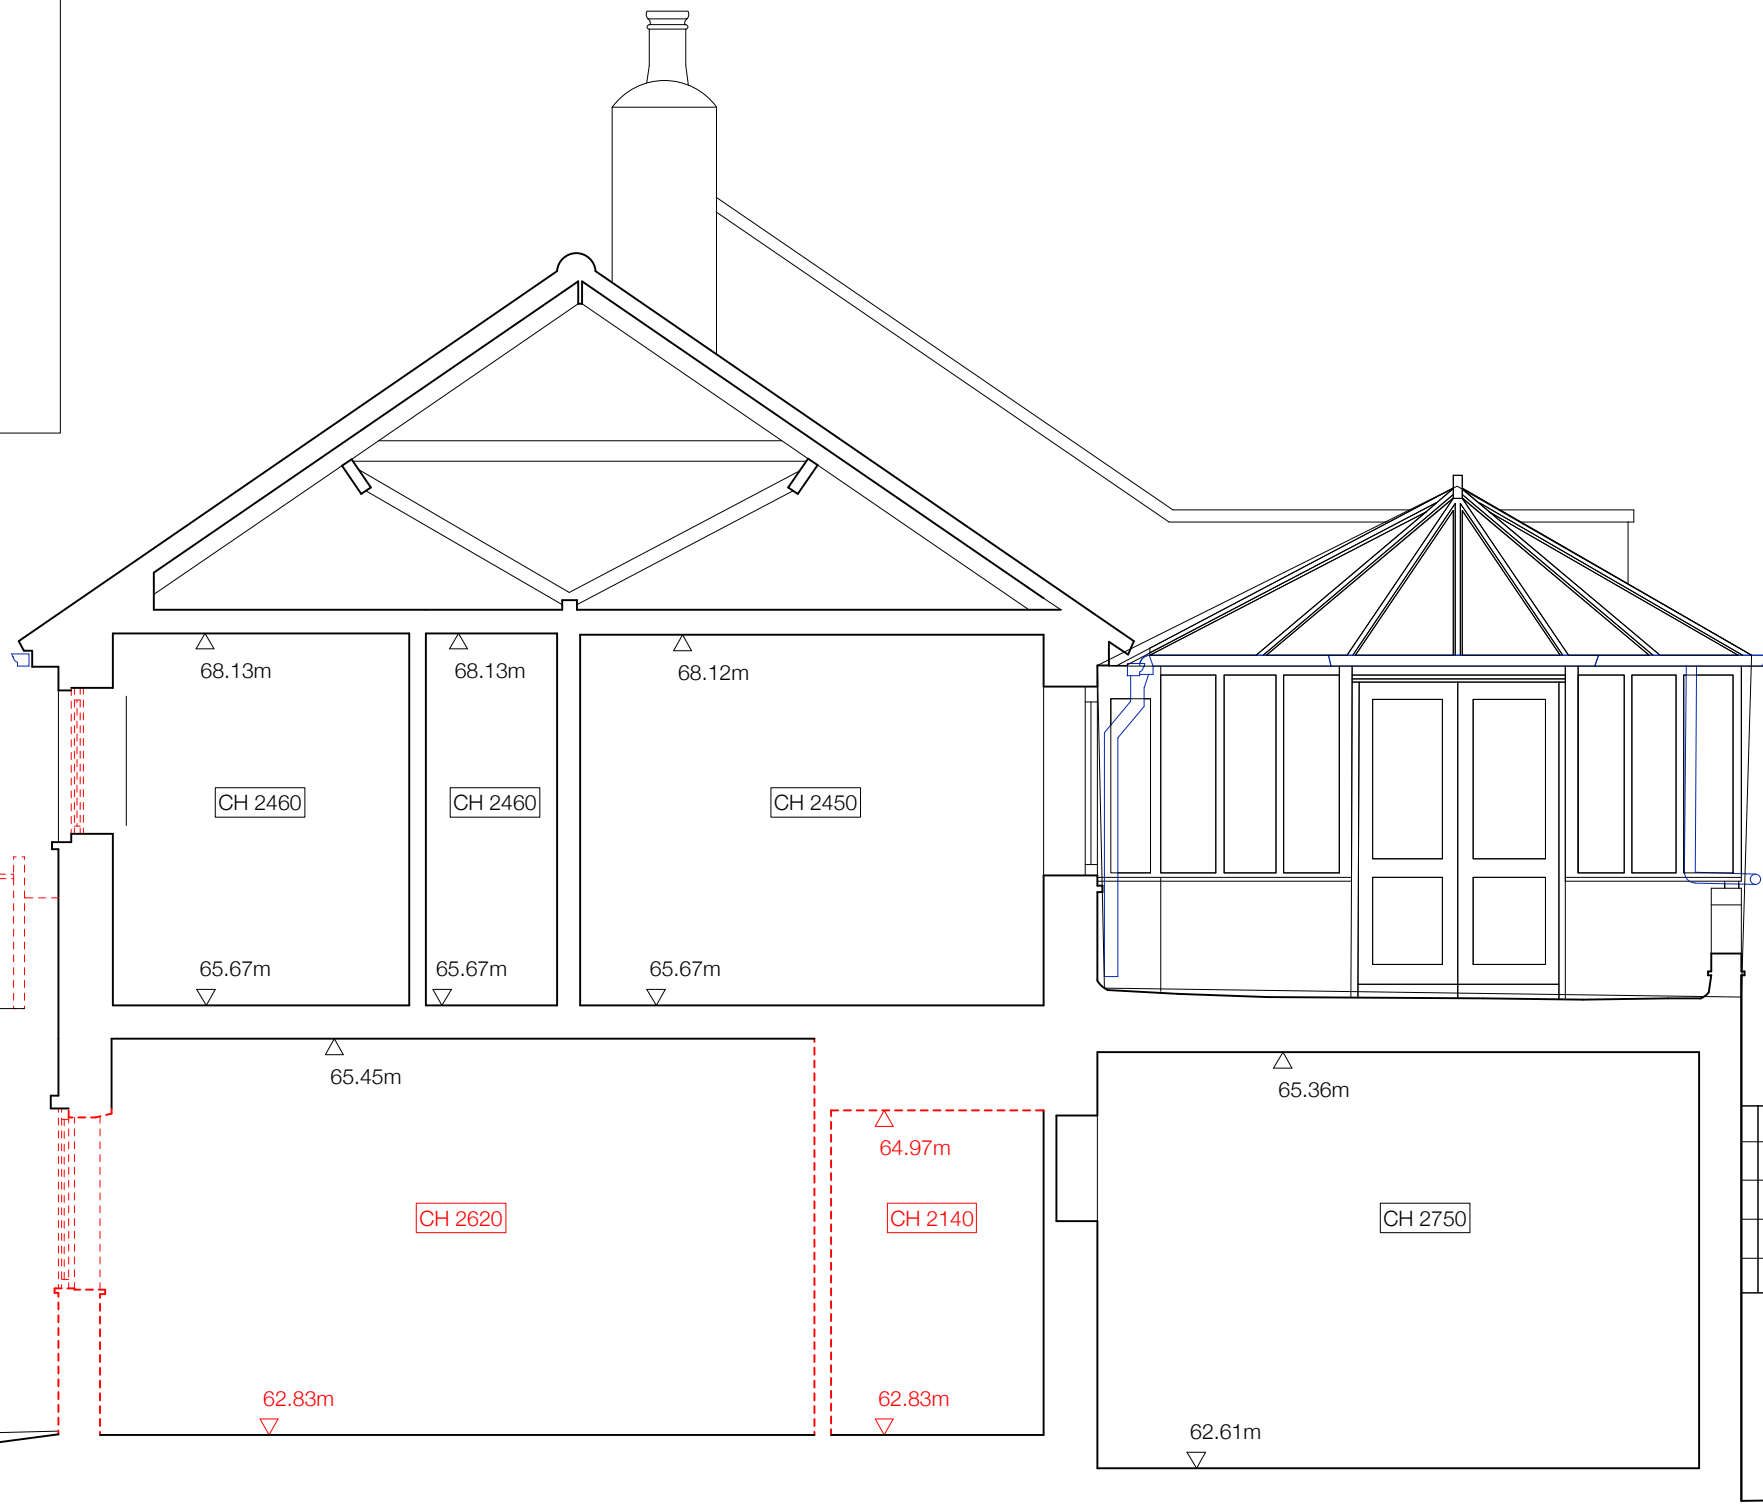

General Notes:-
 Do not take measurements from drawing.
 Use only figured dimensions.
 Verify all dimensions and levels on site and report discrepancies to Employer.
 Dimensions stated are measured from the finishes.

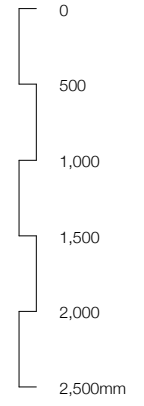

SANYA POLESCUK ARCHITECTS
 8a BELSIZE COURT GARAGES LONDON NW3 5AU
 T:0207 431 8580 e-mail:enquiries@polestucukarchitects.com

TITLE: **Section BB (existing with demolition shown)**

PROJECT: **75 Belsize Lane, London NW3 5AU**

NO: **E311** REV: **PL2**

DATE: **31 August 2021**

PAPER: **A3**

SCALE: **1:50**