

KEY:

▽

Floor Level

△

Ceiling Level

DP/VP

Down/Vent Pipe

Steelwork

Drainage

Boundary Line

Wall Demolished

Elevated Fabric Demolished

Wall/Floor to be Removed

Above

New Structure/Insulation

Joinery

Free-standing furniture

New Glazing

CH 2750

Ceiling Height

D01

Door Reference

W01

Window Reference

RL-1


Rooflight Referemce

J1

Joinery Reference

WT10

Build-Up Reference

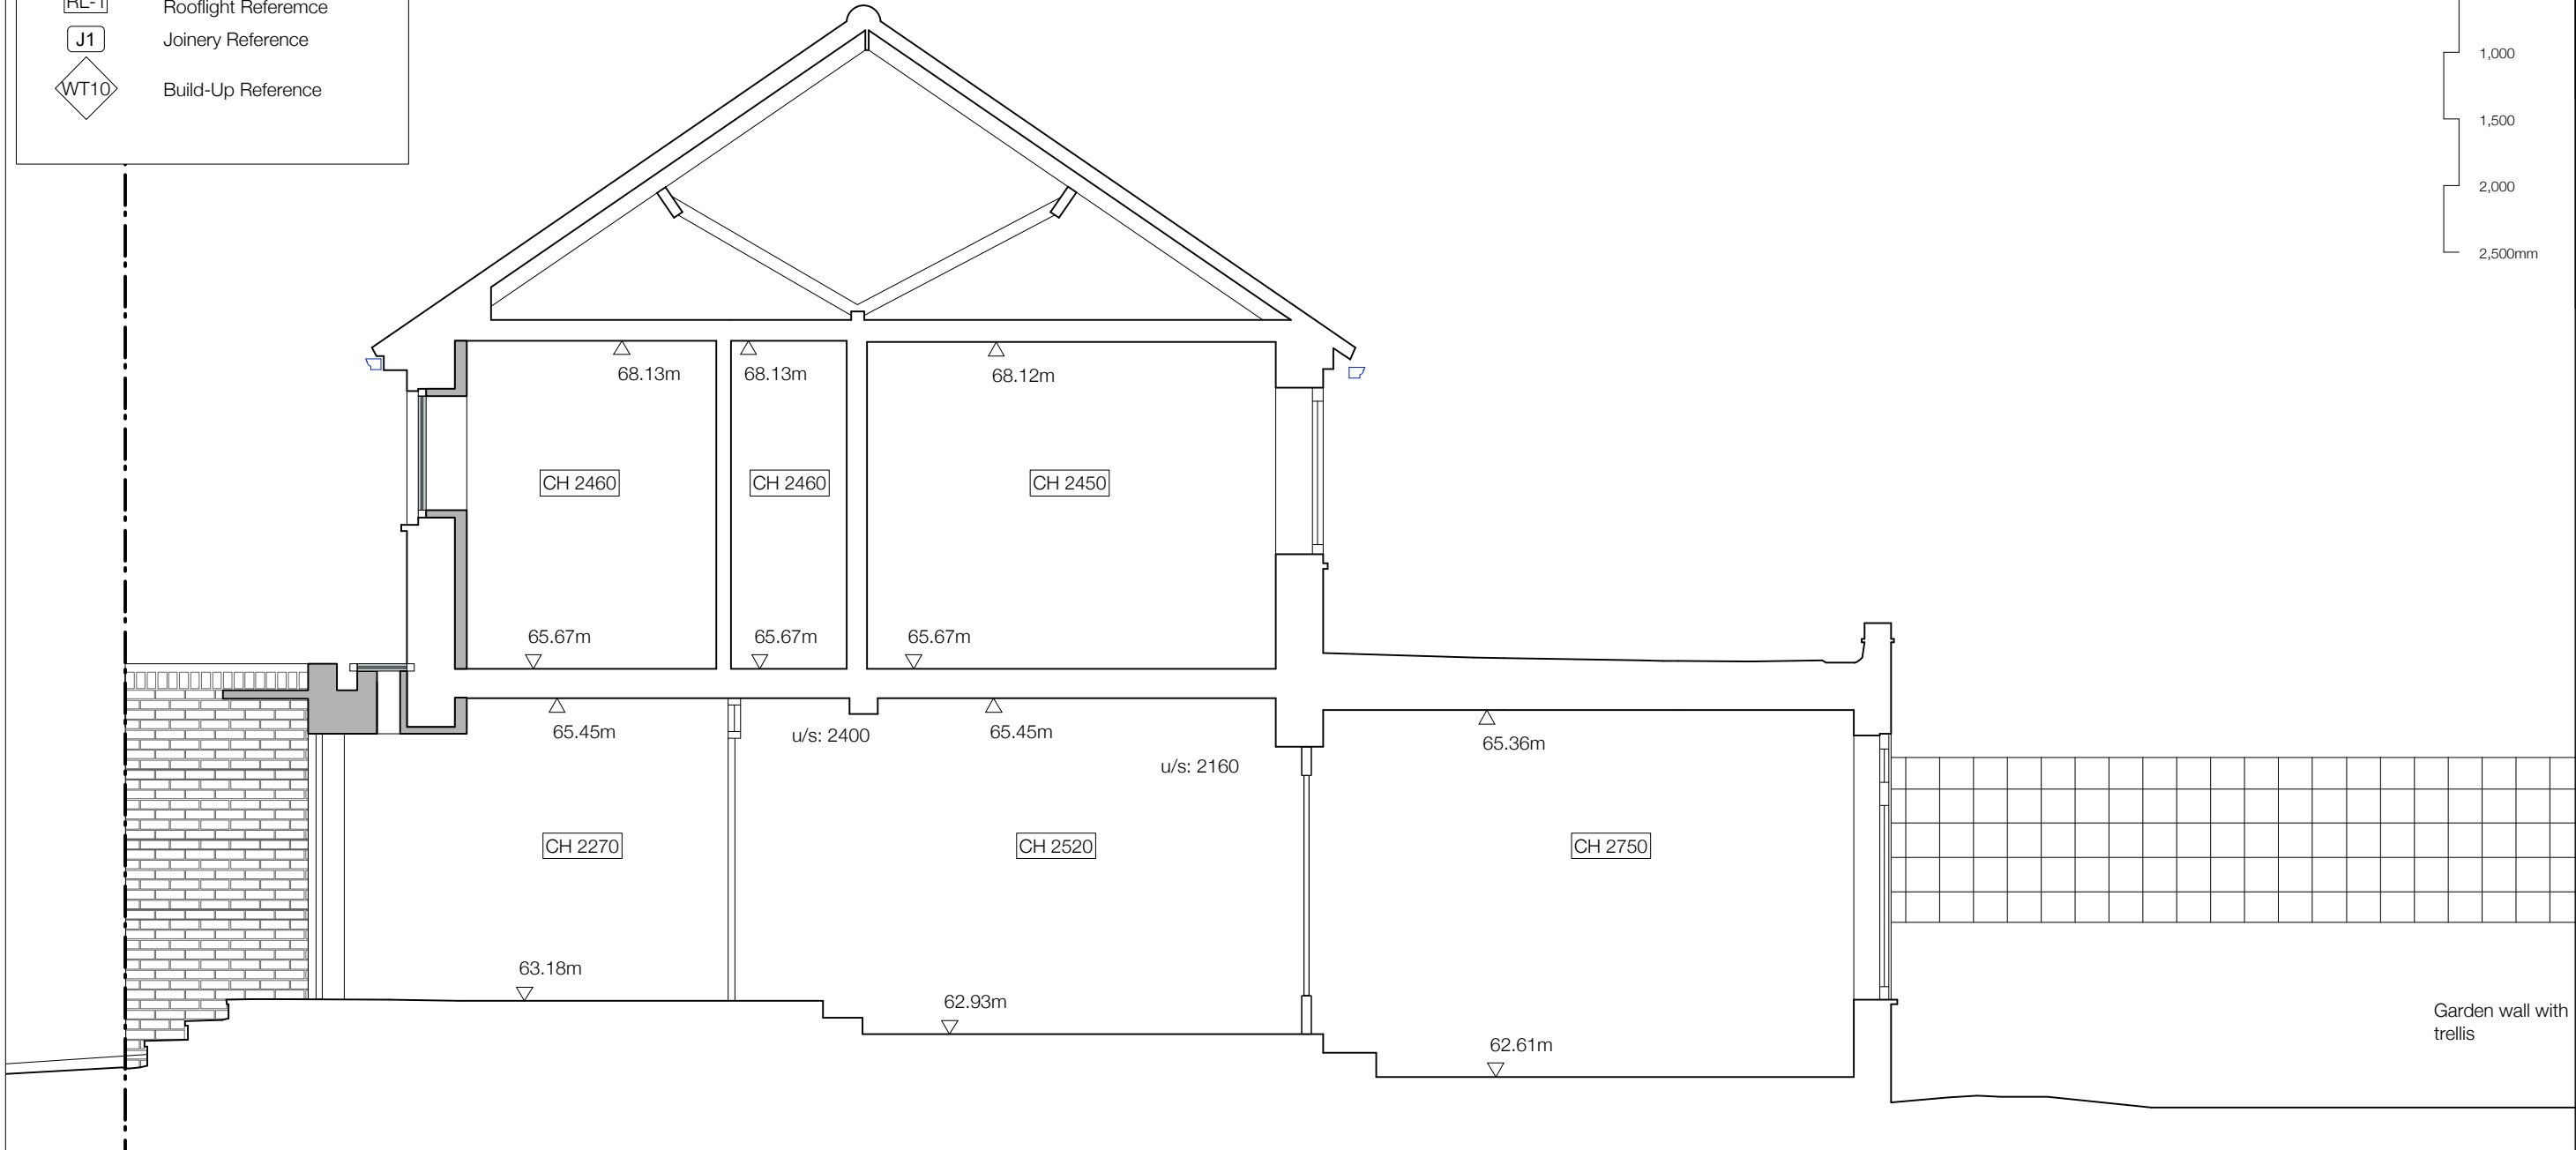

General Notes:-
Do not take measurements from drawing.
Use only figured dimensions.
Verify all dimensions and levels on site and report discrepancies to Employer.
Dimensions stated are measured from the finishes.