

KEY:

▽

Floor Level

△

Ceiling Level

DP/VP

Down/Vent Pipe

Steelwork

Drainage

Boundary Line

Wall Demolished

Elevated Fabric Demolished

Wall/Floor to be Removed

Above

New Structure/Insulation

Joinery

Free-standing furniture

New Glazing

CH 2750

Ceiling Height

D01

Door Reference

W01

Window Reference

RL-1


Rooflight Referemce

J1


Joinery Reference

WT10

Build-Up Reference

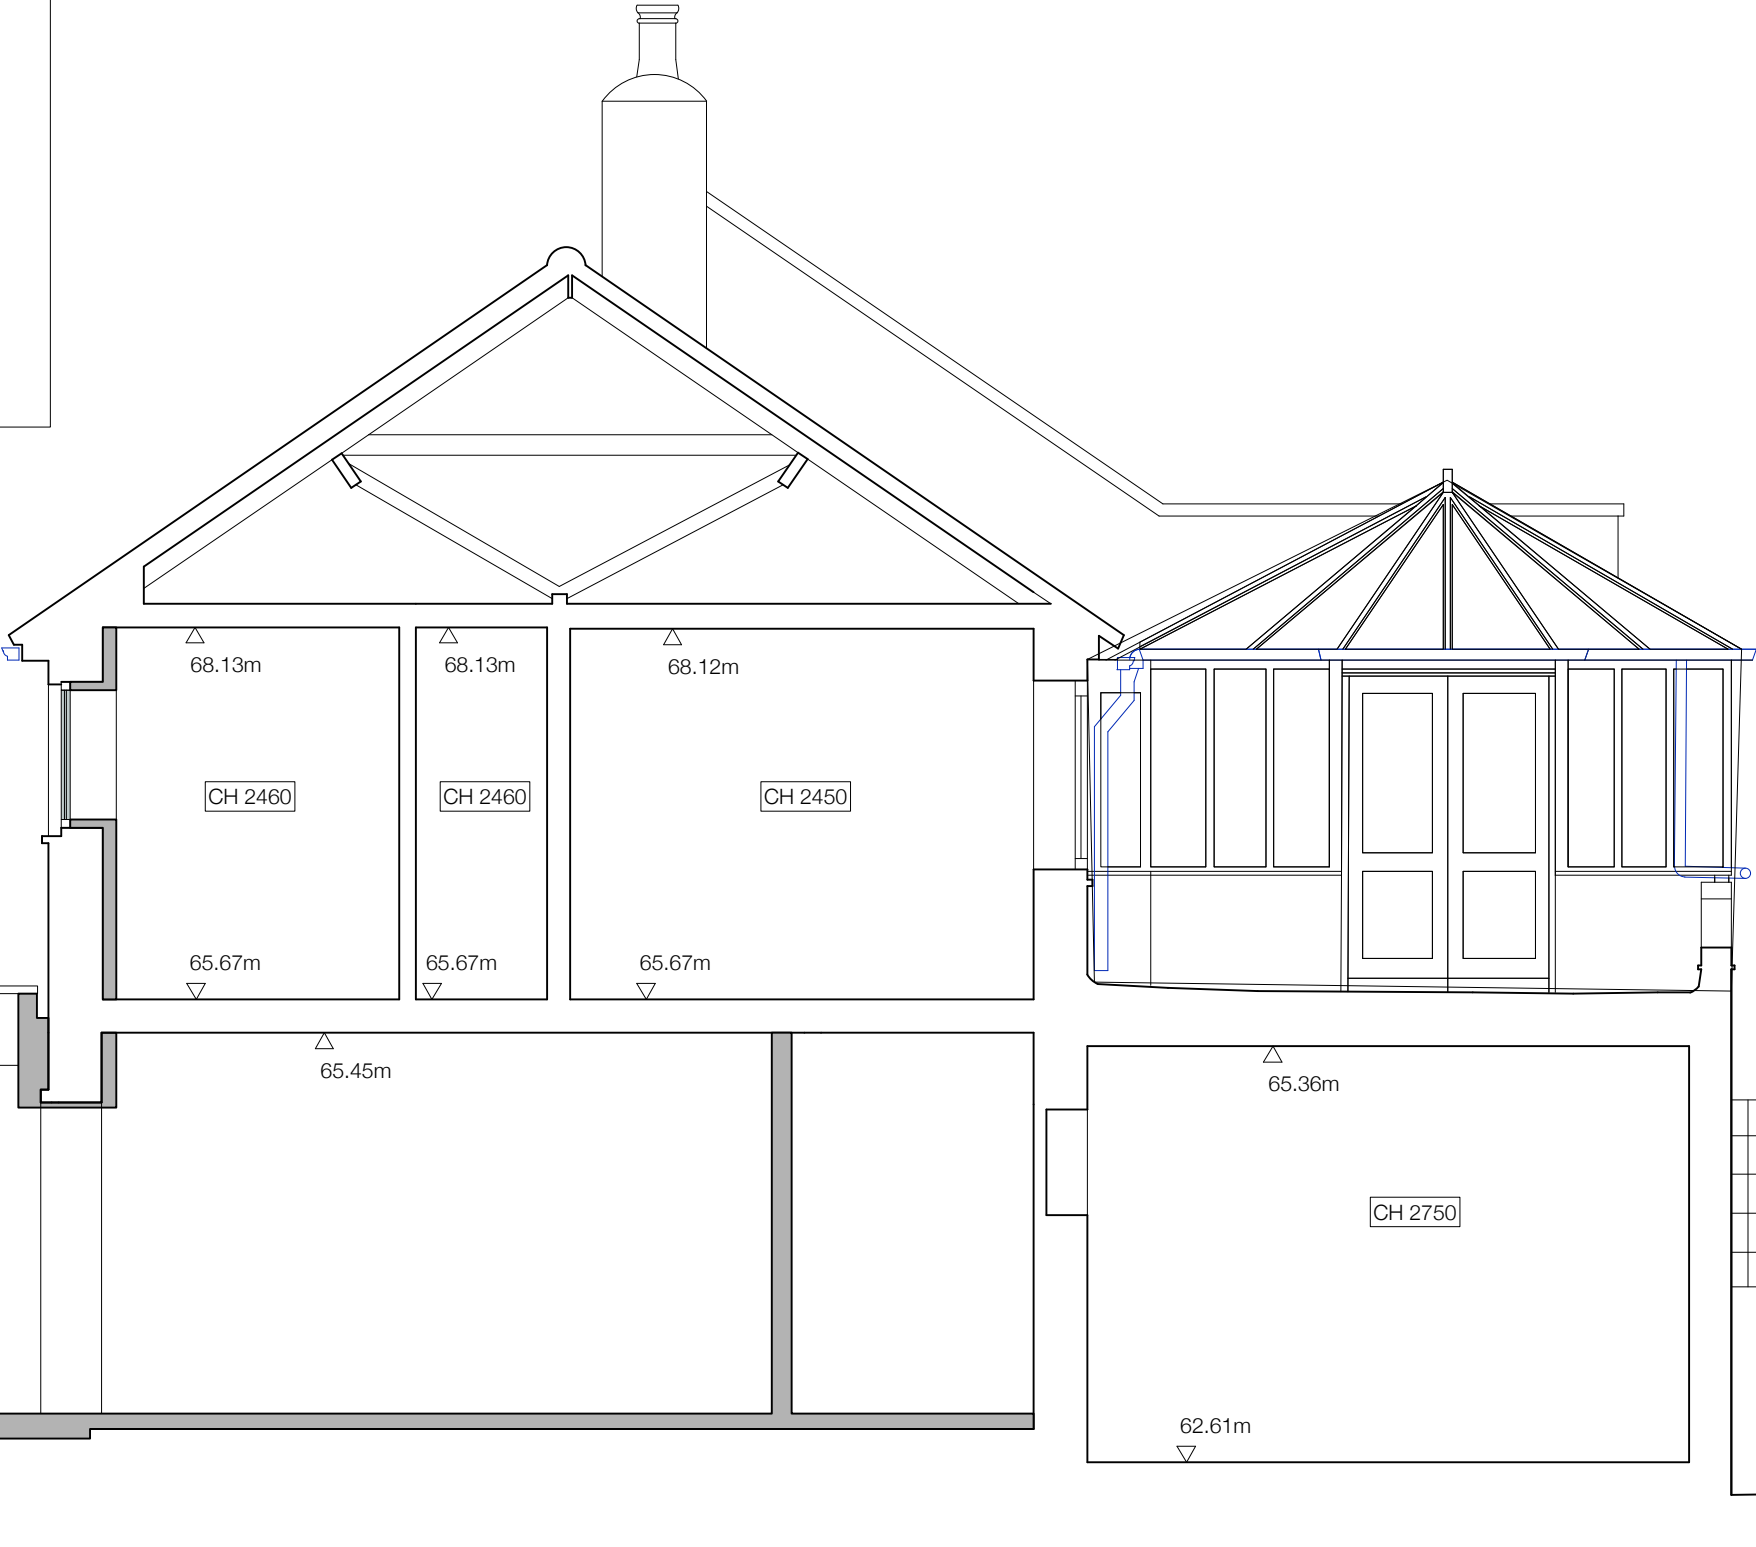

General Notes:-
Do not take measurements from drawing.
Use only figured dimensions.
Verify all dimensions and levels on site and
report discrepancies to Employer.
Dimensions stated are measured from the
finishes.

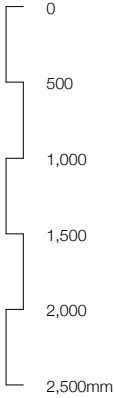

TITLE:	Section BB (proposed)			NO:	P311	REV:	PL2
	75 Belsize Lane, London NW3 5AU			DATE:	19 August 2021		
PROJECT:	75 Belsize Lane, London NW3 5AU			PAPER:	A3	SCALE:	1:50

SANYA POLESCUK ARCHITECTS

8a BELSIZE COURT GARAGES LONDON NW3 5AU

T:0207 431 8580 e-mail:enquiries@polescukarchitects.com