



SCALE 1:1250

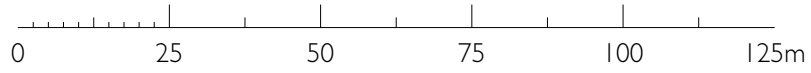

PROJECT NORTH

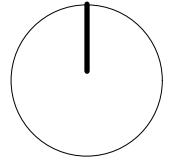

© Eyal Moran Architects LTD. Do not reproduce the drawing without written permission.



EYAL MORAN ARCHITECTS

Rowlandson House
289-297 Ballards Lane
London N12 8NP

+44 (0)20 8369 6057
info@emarchitects.co.uk
www.emarchitects.co.uk

PROJECT

50 Redington Road, London NW3 7RS

DRAWING

SCALE 1:1250 @ A4

DRAWN BY

Ordnance Survey Map

PROJECT NO / DRAWING NO

12102/P001

REVISION