
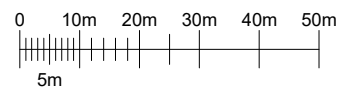


**SITE LOCATION**  
SCALE 1:50000

Ordnance Survey map extract based upon Landranger map series with the permission of the controller of Her Majesty's Stationery Office.  
Mono Consultants Limited licence no. ES100017753.  
Crown copyright.

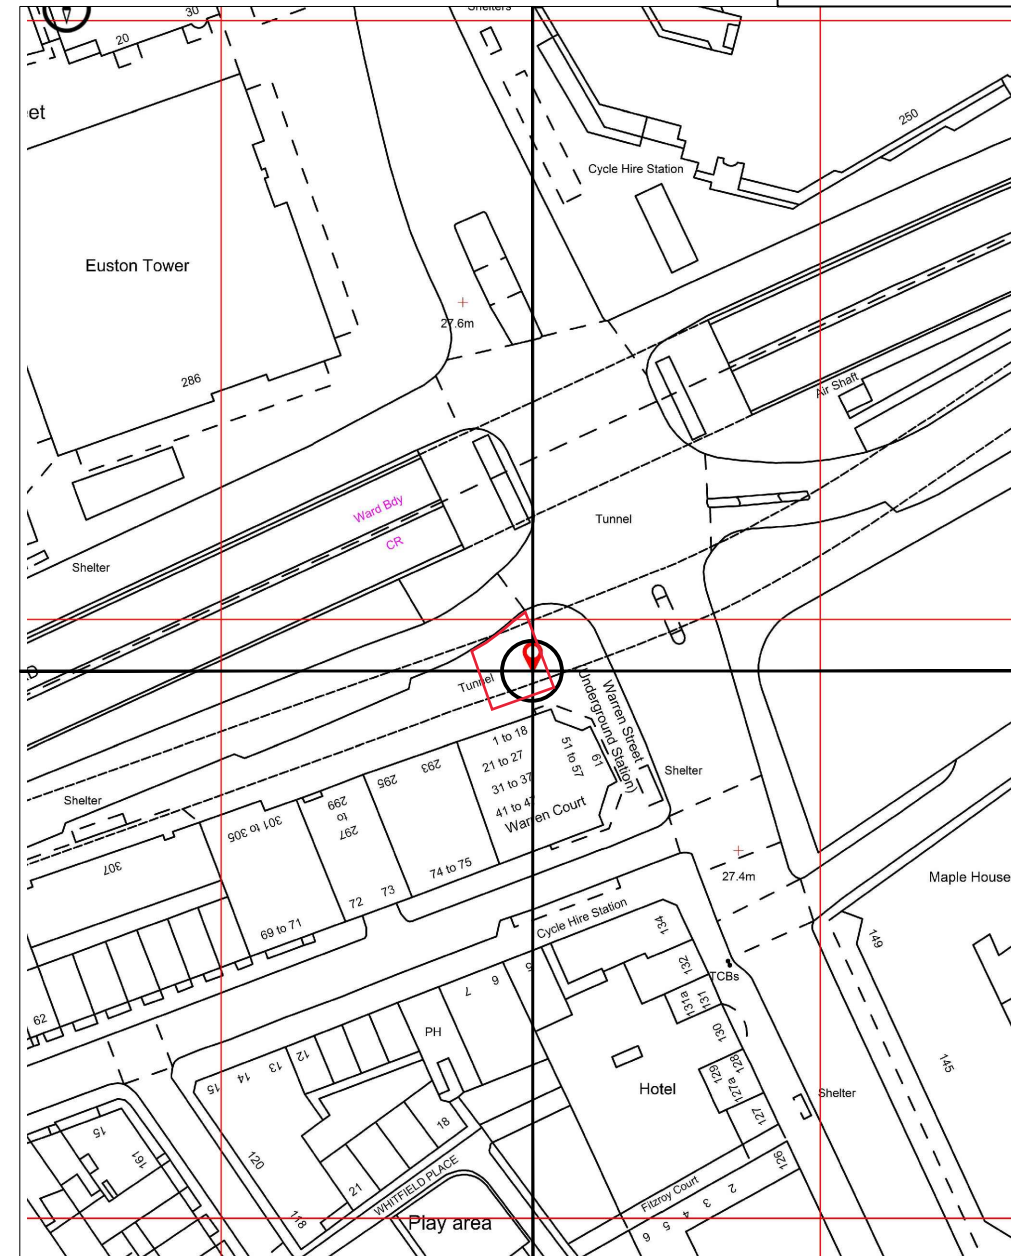

**DETAILED SITE LOCATION**  
SCALE 1:1250

Ordnance Survey map extract based upon Landranger map series with the permission of the controller of Her Majesty's Stationery Office.  
Mono Consultants Limited licence no. ES100017753.  
Crown copyright.

**GENERAL NOTES**

Use written dimensions only, do not scale from drawing. Use latest revision of all referenced information.

LAT 51.52475    LONG -0.13829

Rev	Date	Description	Drawn	Chkd
A	21.07.21	New BT Streethub Structure	MD	JE

**mono** # MONO CONSULTANTS LIMITED  
70-76 Steam Packet House  
Cross Street  
Manchester, M2 4JG  
t. 44 (0)161 839 8839  
www.monoconsultants.com



Drg Status  
**PLANNING**

Cell No. & Name

**CAM010**

Site Name & Address

Pavement o/s Warren Street  
Underground Station, London  
NW1 3AA

Drawing Title

**SITE LOCATION MAPS**

Scale    As Shown    Date    21.07.2021

Drawn By    MD    Checked By    JE

Drawing Number    Revision  
**001**    **A**